



| F.A.I. RTE. | SECTION | COUNTY | TOTAL SHEETS | SHEET NO. |
|---------------------|-----------------|------------------|--------------|-----------|
| 74 | (74,10-4,1)RS-1 | • | 69 | 15 |
| STA. 1250+00 | | TO STA. 1265+00 | | |
| FED. ROAD DIST. NO. | ILLINOIS | FED. AID PROJECT | | |
| • PIATT & CHAMPAIGN | | | | |

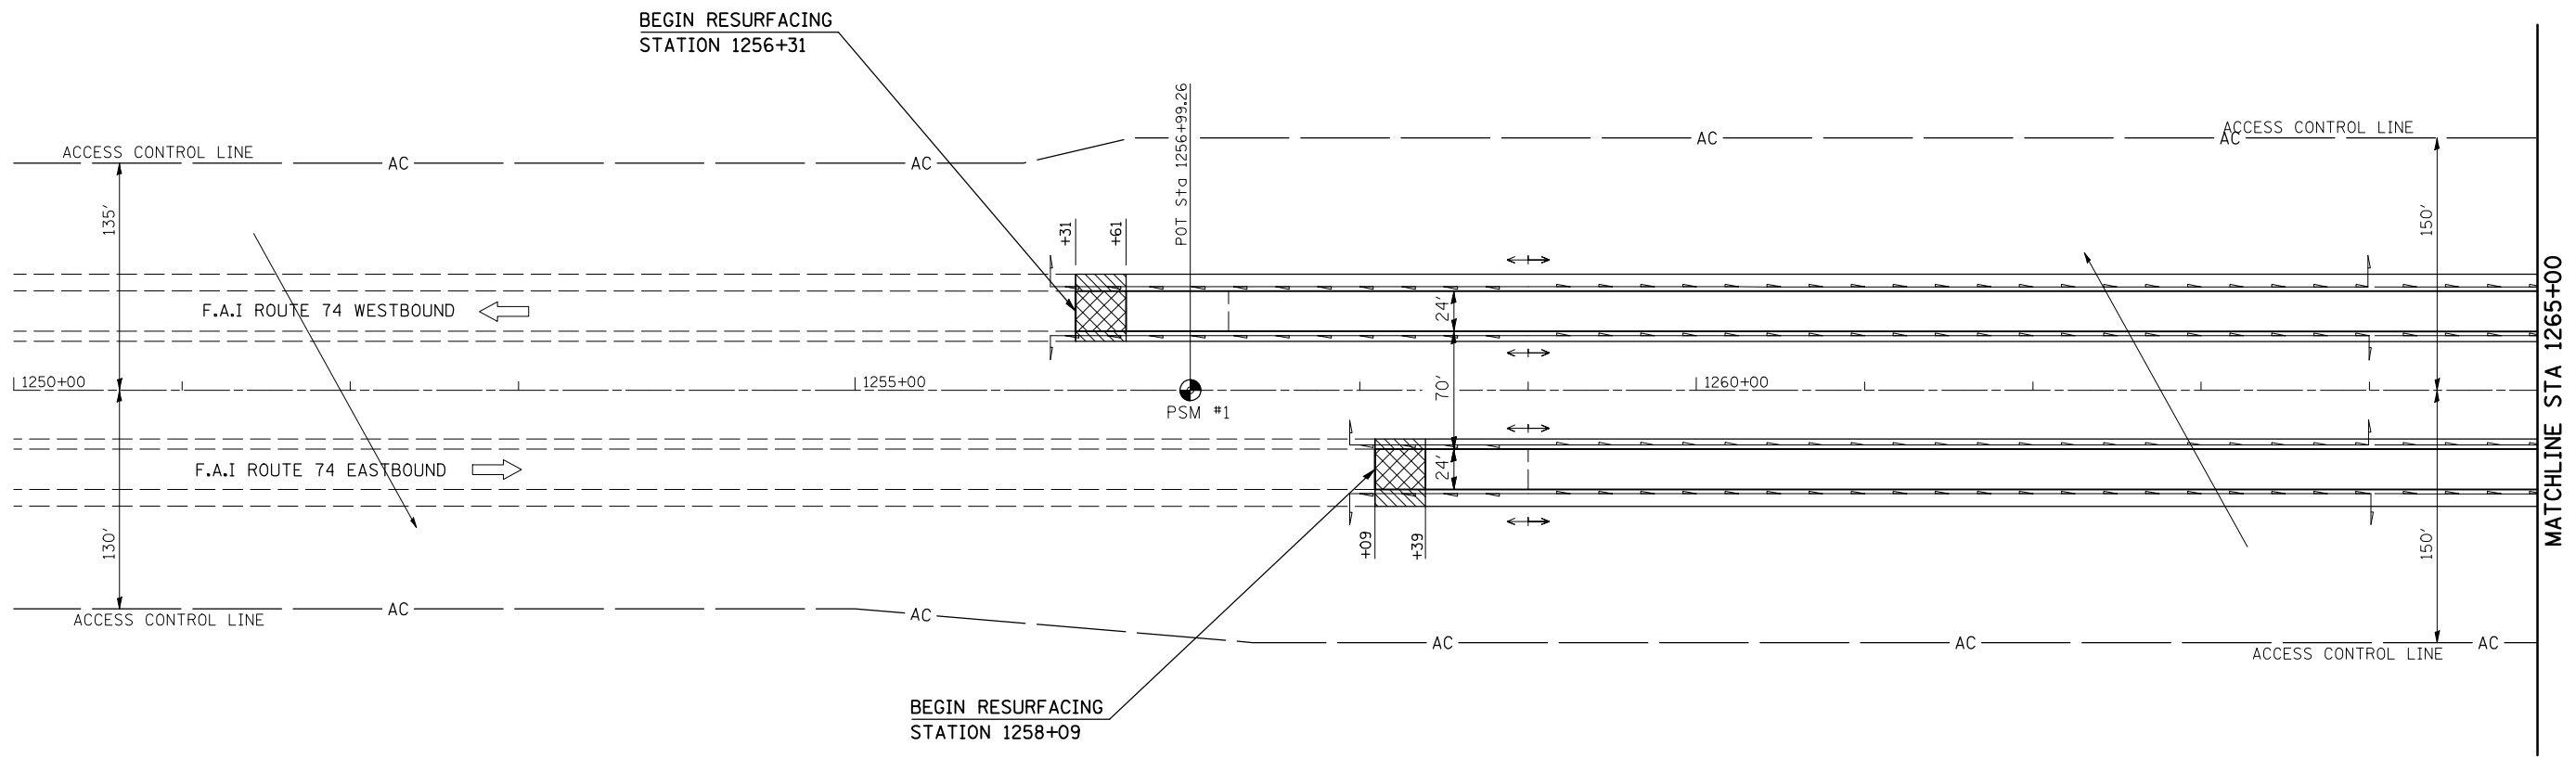

SEE DETAIL FOR HMA SURFACE
REMOVAL-BUTT JOINT AT MAINLINE
SHOULDERS
SHEET 33 OF 69

- HOT-MIX ASPHALT SURFACE
REMOVAL-BUTT JOINT
- MILLING TRANSITION AREA
3 3/4" - 2 1/4"

SEE DETAIL FOR MILLING TRANSITION AT
BEGINNING AND ENDING OF PROJECT, 2 1/4" - 3 3/4"
SHEET 33 OF 69

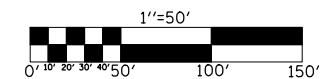

ILLINOIS DEPARTMENT OF TRANSPORTATION
PLAN VIEW
F.A.I. ROUTE 74
SECTION (74,10-4,1)RS-1
PIATT & CHAMPAIGN COUNTIES

SCALE: 1" = 50'
DATE: 04/30/07

DRAWN BY: JRP
CHECKED BY: