



CONTRACT NO. 70527

F.A.I. RTE.	SECTION	COUNTY	TOTAL SHEETS	SHEET NO.
74	(74,10-4,1)RS-1		69	18
STA. 1294+00		TO STA. 1307+00		
FED. ROAD DIST. NO.		ILLINOIS FED. AID PROJECT		
• PIATT & CHAMPAIGN				

EXIST. CURVE DATA
 PI STA. = 1307+86.70
 $\Delta = 3^\circ 16' 49''$ (LT)
 $D = 0^\circ 19' 51''$
 $R = 17,320.30'$
 $T = 495.94'$
 $L = 991.61'$
 $E = 7.10'$
 $\theta = \text{---}$
 $T.R. = \text{---}$
 $S.E. \text{ RUN} = \text{---}$
 $P.C. \text{ STA.} = 1302+90.76$
 $P.T. \text{ STA.} = 1312+82.37$

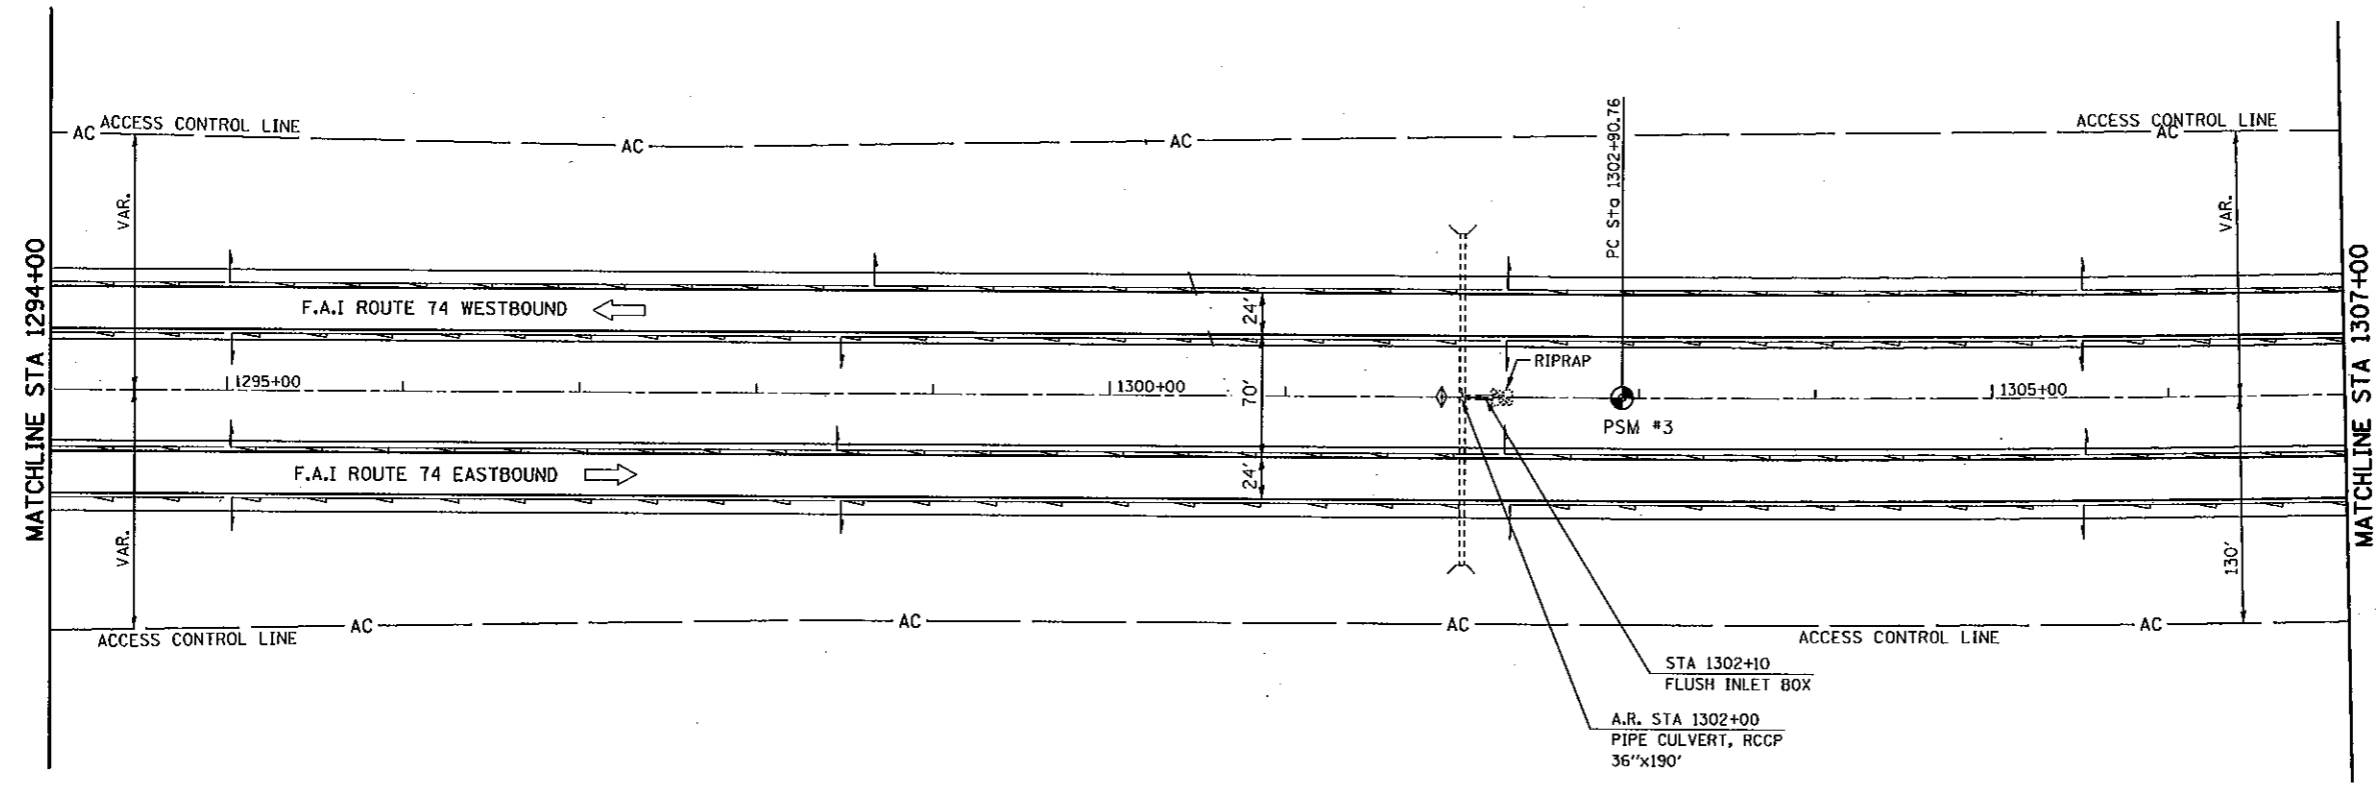

PLOT DATE = 2/6/2004
 PLOT SCALE = 1/8" = 50'
 USER NAME = jhp

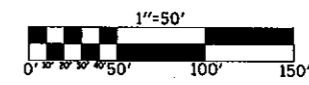

ILLINOIS DEPARTMENT OF TRANSPORTATION
PLAN VIEW
 F.A.I. ROUTE 74
 SECTION (74,10-4,1)RS-1
 PIATT & CHAMPAIGN COUNTIES

SCALE: 1" = 50'
 DATE: 04/30/07

DRAWN BY: JRP
 CHECKED BY: