
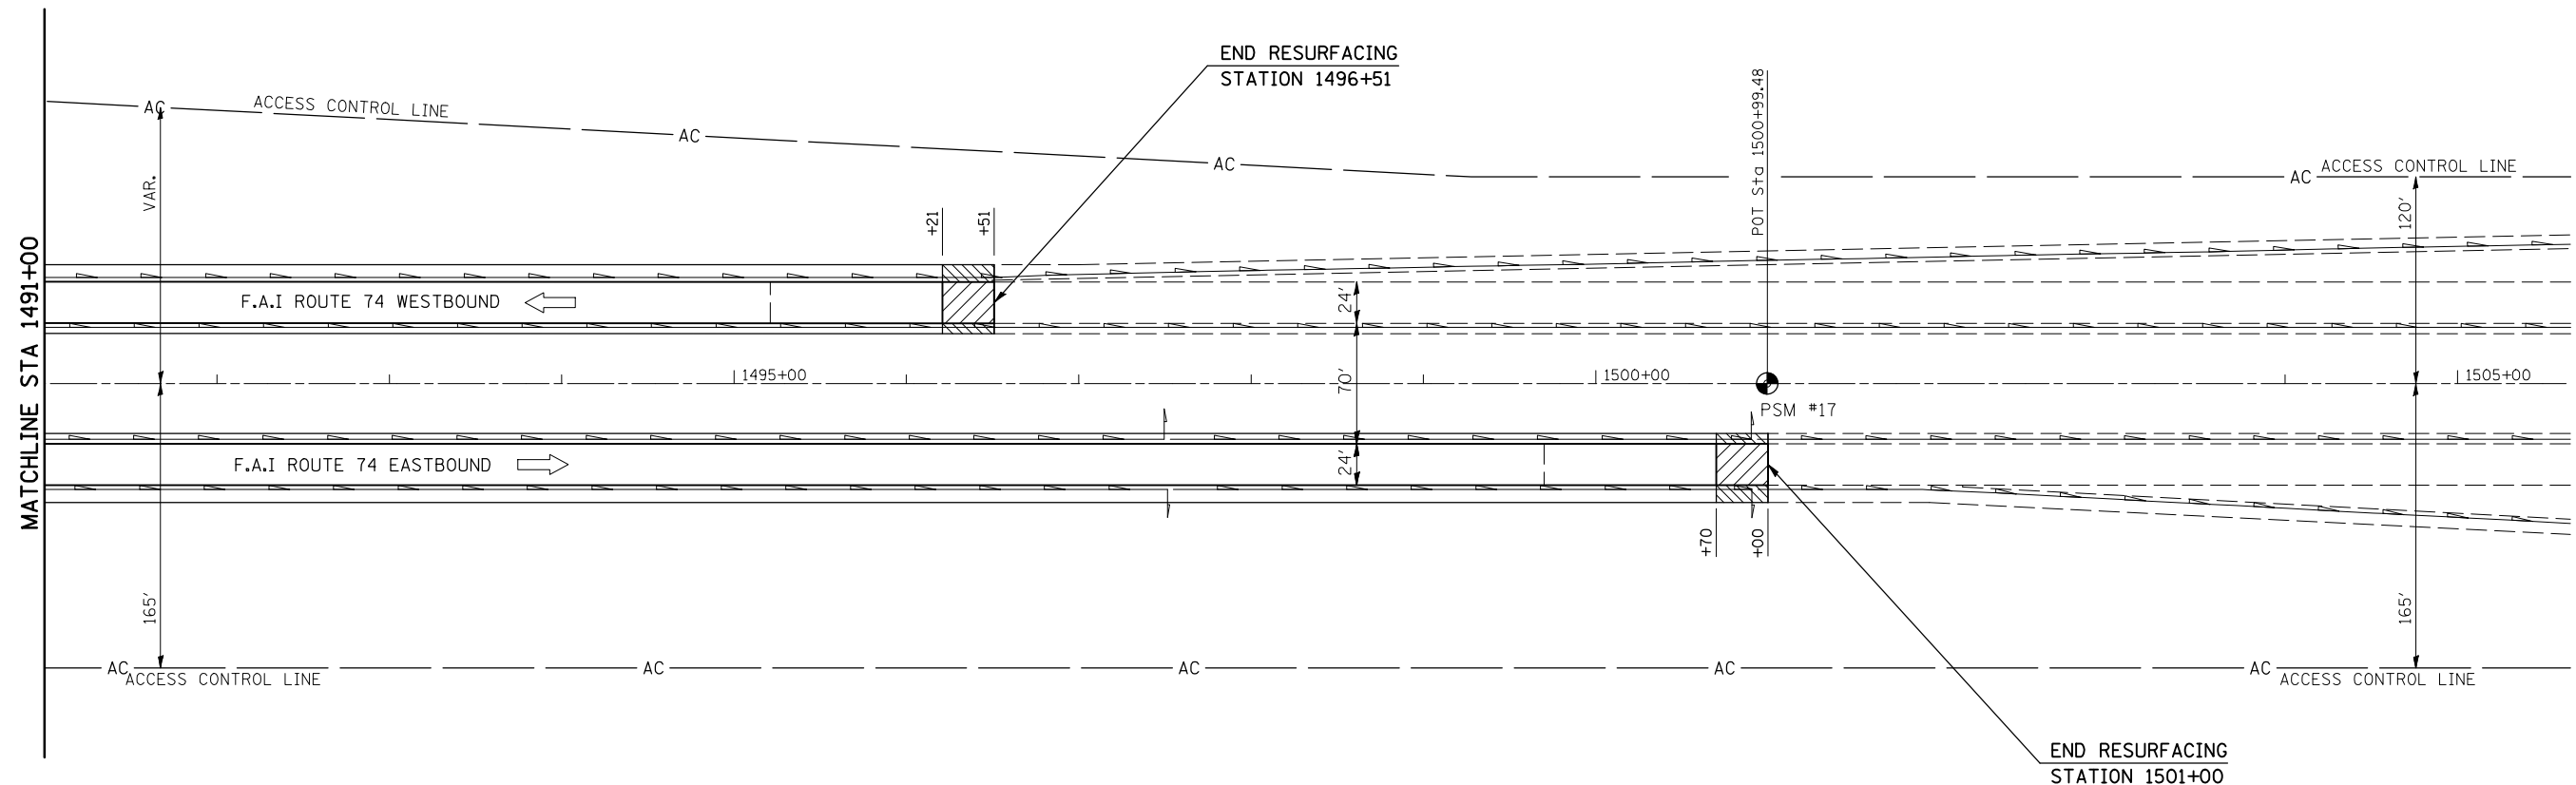
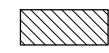


F.A.I. RTE.	SECTION	COUNTY	TOTAL SHEETS	SHEET NO.
74	(74,10-4,1)RS-1	•	69	32
STA. 1491+00		TO STA. 1505+00		
FED. ROAD DIST. NO.	ILLINOIS	FED. AID PROJECT		
• PIATT & CHAMPAIGN				

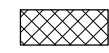


SEE DETAIL FOR HMA SURFACE  
REMOVAL-BUTT JOINT AT MAINLINE  
SHOULDERS  
SHEET 33 OF 69

 HOT-MIX ASPHALT SURFACE  
REMOVAL-BUTT JOINT

 MILLING TRANSITION AREA  
3 3/4" - 2 1/4"

SEE DETAIL FOR MILLING TRANSITION AT  
BEGINNING AND ENDING OF PROJECT, 2 1/4" - 3 3/4"  
SHEET 33 OF 69

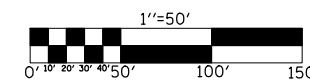

ILLINOIS DEPARTMENT OF TRANSPORTATION  
**PLAN VIEW**  
F.A.I. ROUTE 74  
SECTION (74,10-4,1)RS-1  
PIATT & CHAMPAIGN COUNTIES

SCALE: 1" = 50'  
DATE: 04/30/07

DRAWN BY: JRP  
CHECKED BY: