

F.A.I. RTE.	SECTION	COUNTY	TOTAL SHEETS	SHEET NO.
74	(74,10-4,1)RS-1	PIATT & CHAMPAIGN	69	37

PIATT & CHAMPAIGN

# IMPACT ATTENUATOR LAYOUT DETAIL


SHEET 2 OF 3



PLAN	SURVEYED	BY	DATE
NOTED	PLOTTED		
NO.	NO.		

PROFILE	SURVEYED	BY	DATE
NOTED	PLOTTED		
NO.	NO.		

PLOT DATE = 2/3/2009  
 FILE NAME = c:\p\...  
 PLOT SCALE = 42,3629' / IN.  
 USER NAME = sherer,jm

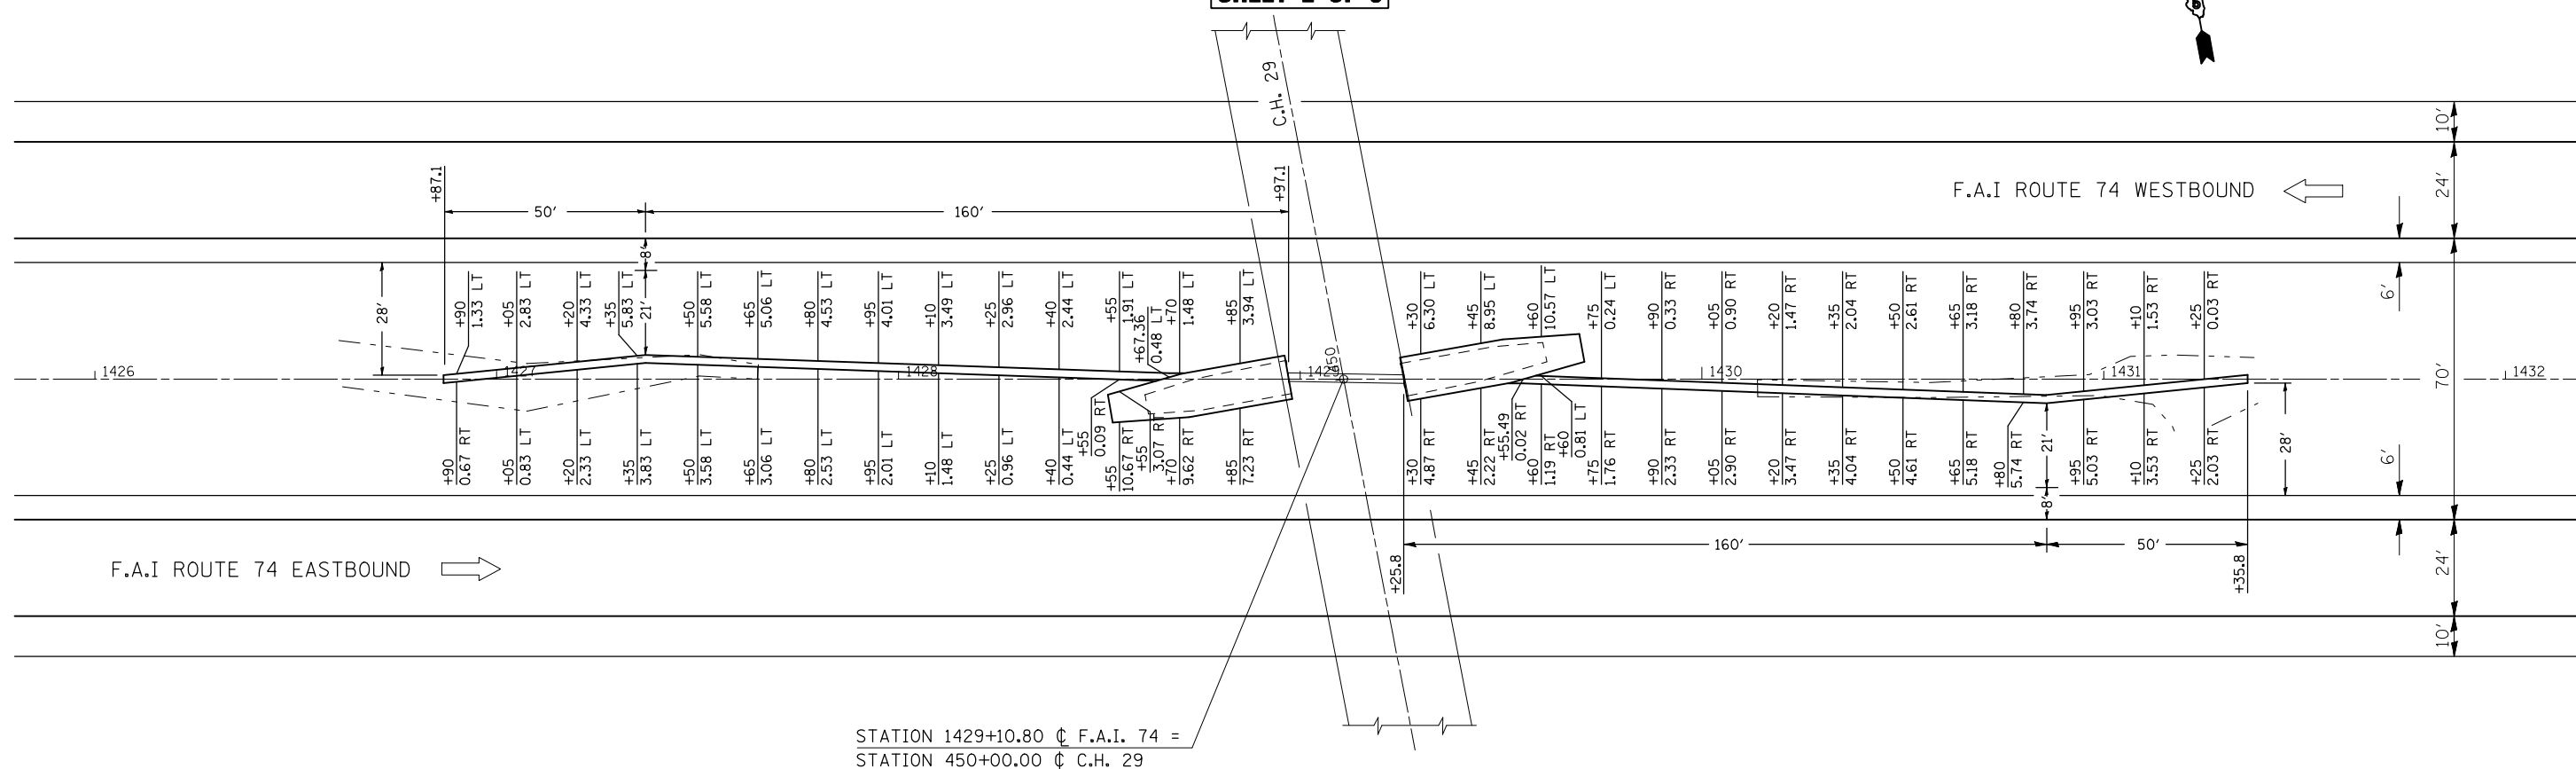

STATION 1429+10.80 @ F.A.I. 74 =  
 STATION 450+00.00 @ C.H. 29

