


EXISTING TYPICAL CROSS SECTION

STATION -1+00 TO STATION 14+43 (SECTION 0-1-15D)
 RT. STATION 14+43 TO STATION 16+03.5 (SECTION 0-1-15D)

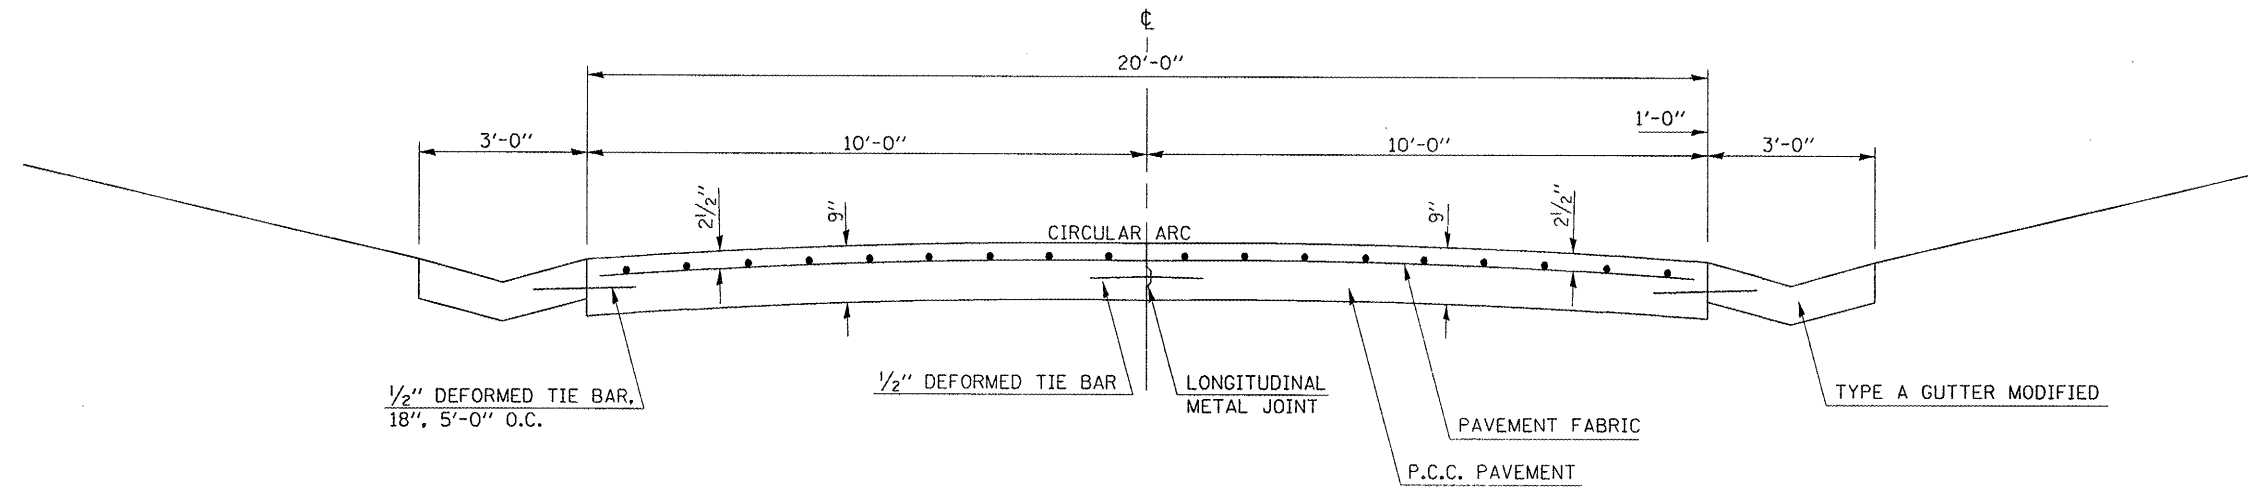

FILE NAME : c:\pwork\puidot\craig\08120163\d570	USER NAME : craig	DESIGNED -	REVISED -
	71-shr-typical.dgn	DRAWN -	REVISED -
	PLOT SCALE = 10.0000 / IN.	CHECKED -	REVISED -
	PLOT DATE = 2/27/2004	DATE -	REVISED -

STATE OF ILLINOIS
 DEPARTMENT OF TRANSPORTATION

EXISTING TYPICAL SECTION

SCALE: SHEET NO. OF SHEETS STA. TO STA.

F.A.S. RTE.	SECTION	COUNTY	TOTAL SHEETS	SHEET NO.
513	(48,54,55,0-1-150,58)1-2	VERMILION	13	6
ILLINOIS FED. AID PROJECT			CONTRACT NO. T0771	