



F.A.P. RTE.	SECTION	COUNTY	TOTAL SHEETS	SHEET NO.
310	43RS-3,87-IRS-2	SCHUYLER	39	13
STA. 365+00		TO STA. 431+00		
FED. ROAD DIST. NO.		ILLINOIS	FED. AID PROJECT	

CONTRACT 72772

PLAN	SURVEYED	BY	DATE
NOTE BOOK NO.	PLOTTED		
	CHECKED		
	BY		
	DATE		
	ADD FILE NAME		

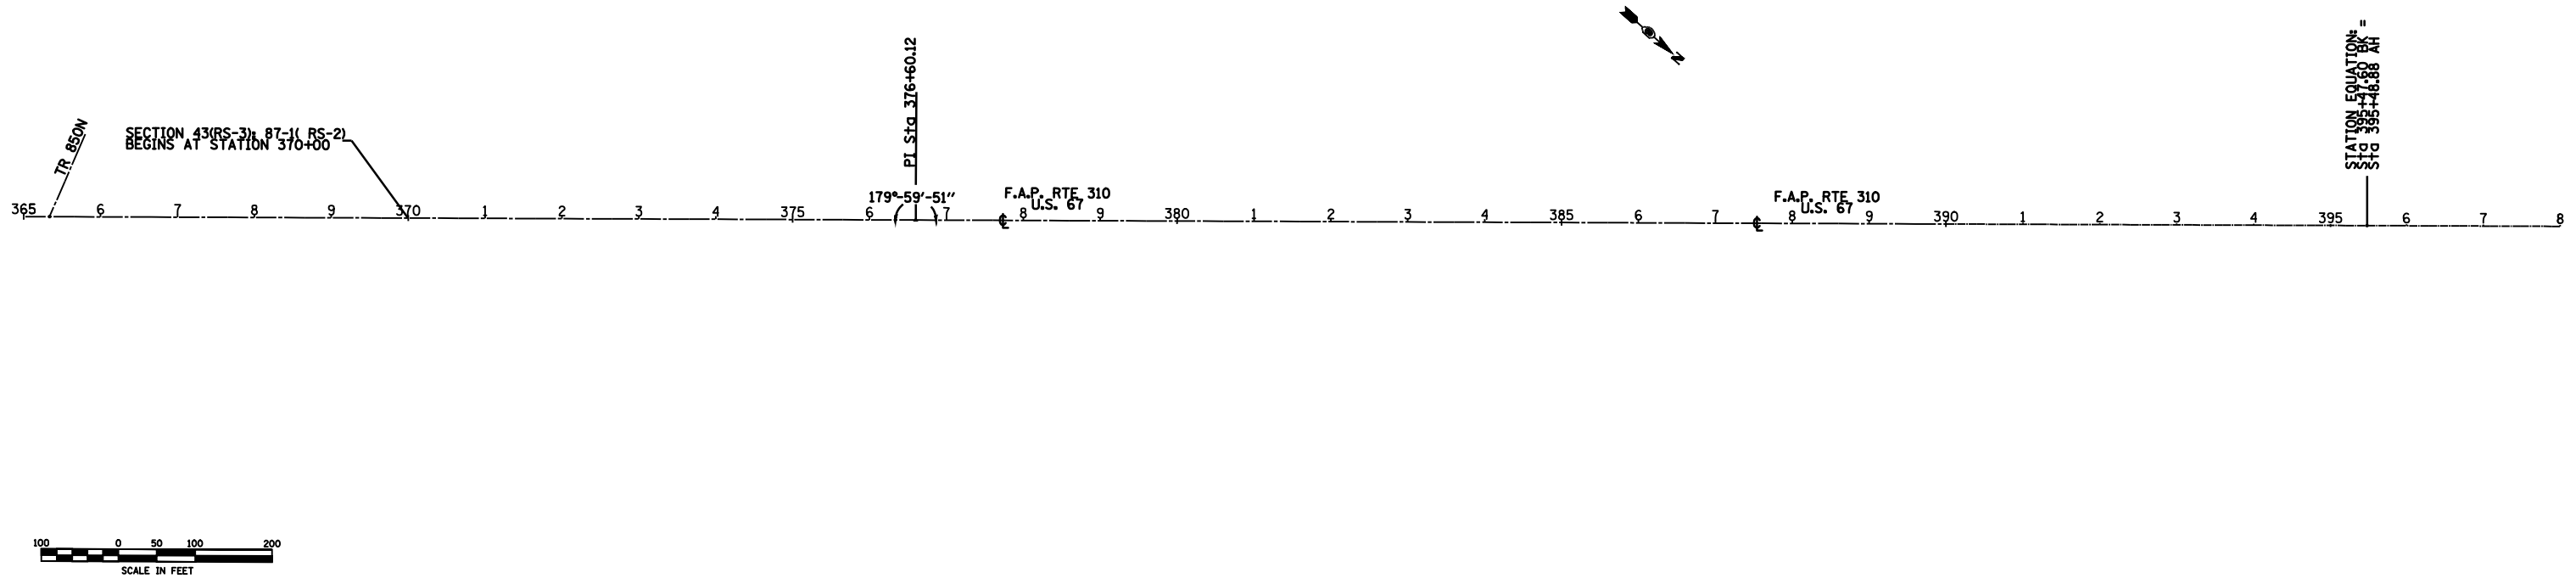

PROFILE	SURVEYED	BY	DATE
NOTE BOOK NO.	PLOTTED		
	CHECKED		
	BY		
	DATE		
	STRUCTURE NOTATIONS CHKD		

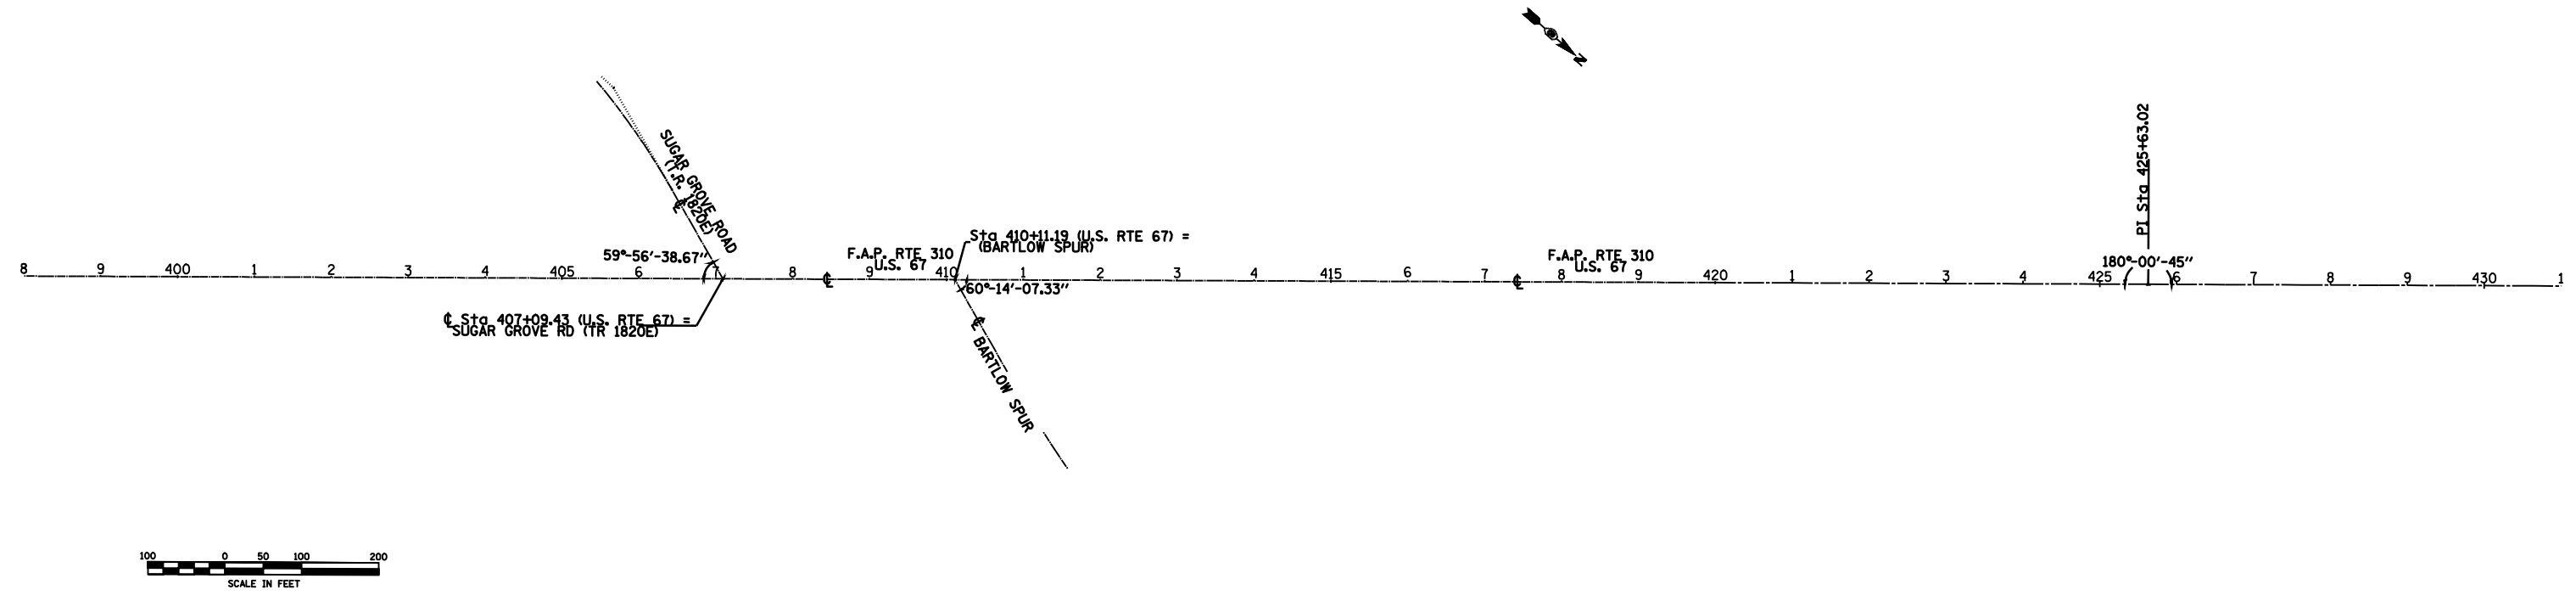

c:\pwworkspace\p10101\bl\AUGHL\INRL\dms23072\plan&plan.dgn  
 \*REF-560  
 \*REF-  
 \*REF-  
 \*REF-