


F.A.P. RTE.	SECTION	COUNTY	TOTAL SHEETS	SHEET NO.
310	43RS-3,87-IRS-2	SCHUYLER	39	14
STA. 431+00		TO STA. 496+00		
FED. ROAD DIST. NO.		ILLINOIS	FED. AID PROJECT	
CONTRACT 72772				

PLAN	SURVEYED	BY	DATE
NOTE BOOK NO.	PLOTTED		
	CHKD		
	BY		
	DATE		

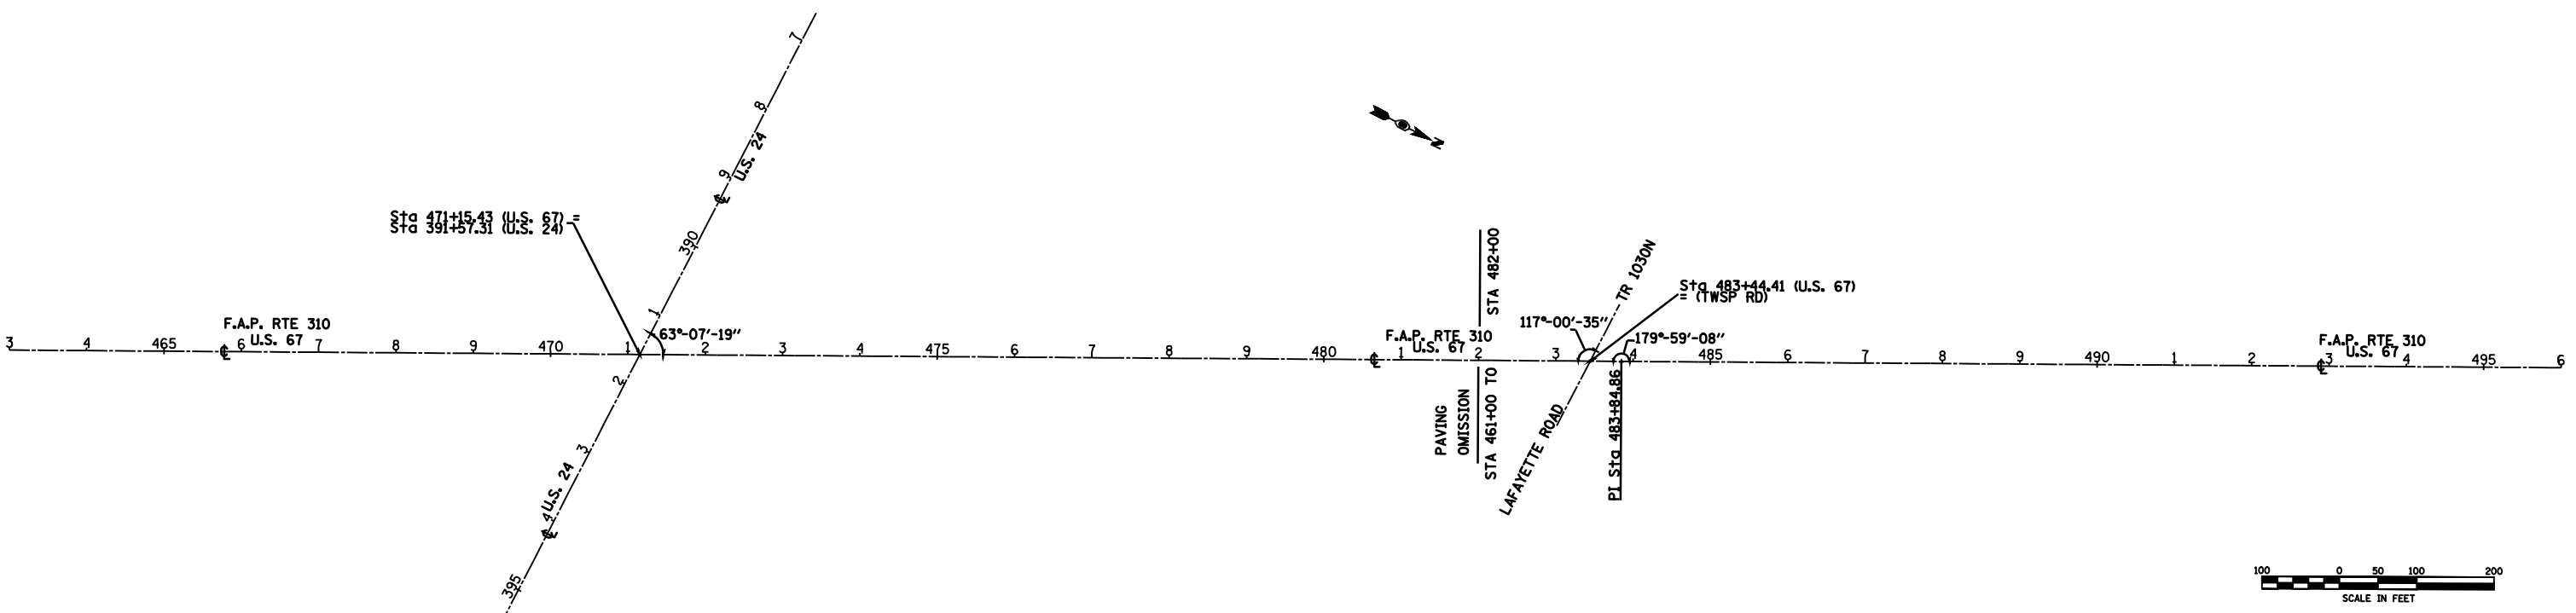

PROFILE	SURVEYED	BY	DATE
NOTE BOOK NO.	PLOTTED		
	CHKD		
	BY		
	DATE		



c:\p\w\c\p\w\1001\BLAUGH\NRL\dms23072\plan&plan.dgn
 REF-592
 REF-593
 REF-594
 REF-595