
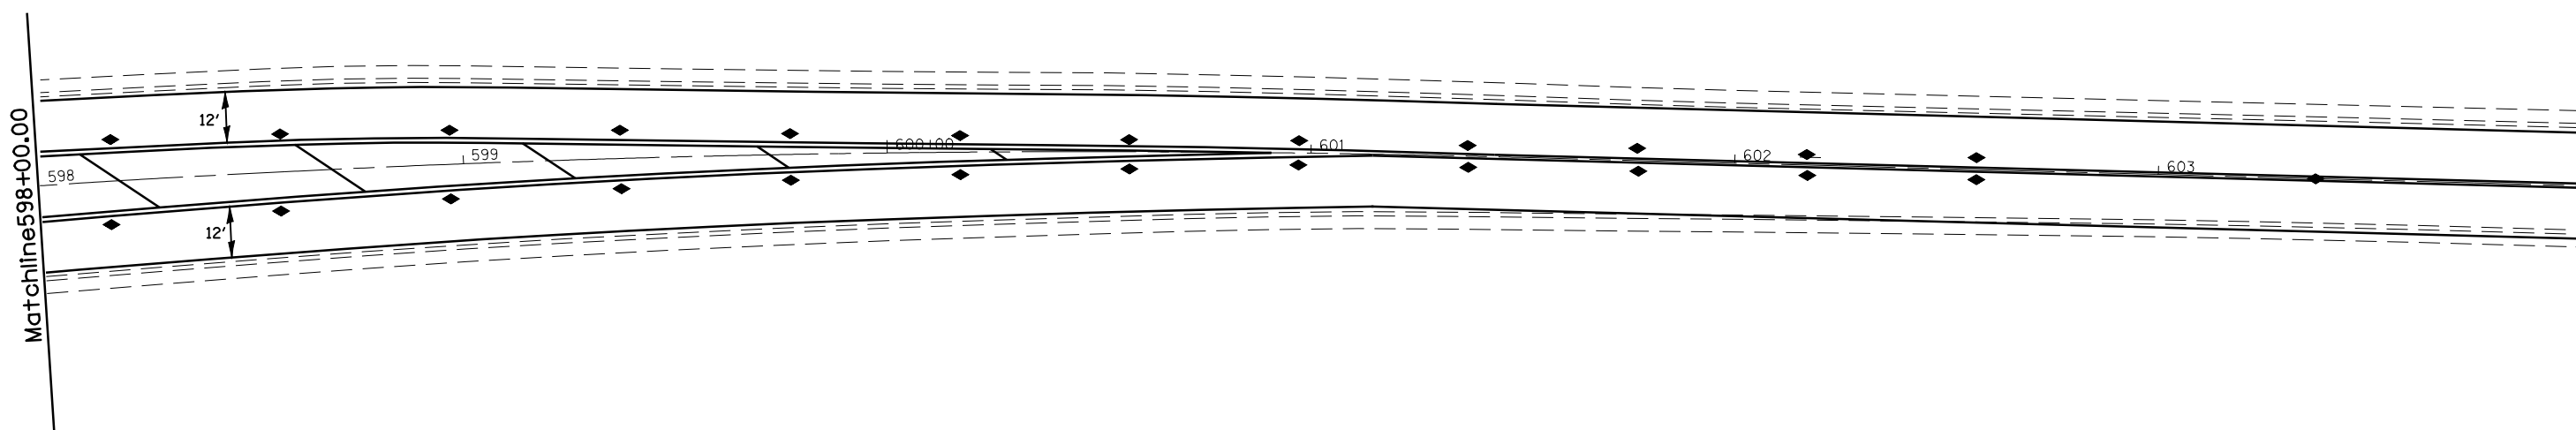


F.A.P. RTE.	SECTION	COUNTY	TOTAL SHEETS	SHEET NO.
310	43RS-3, 87-1RS-2	SCHUYLER	39	32
FED. ROAD DIST. NO.	ILLINOIS	FED. AID PROJECT		

CONTRACT 72772

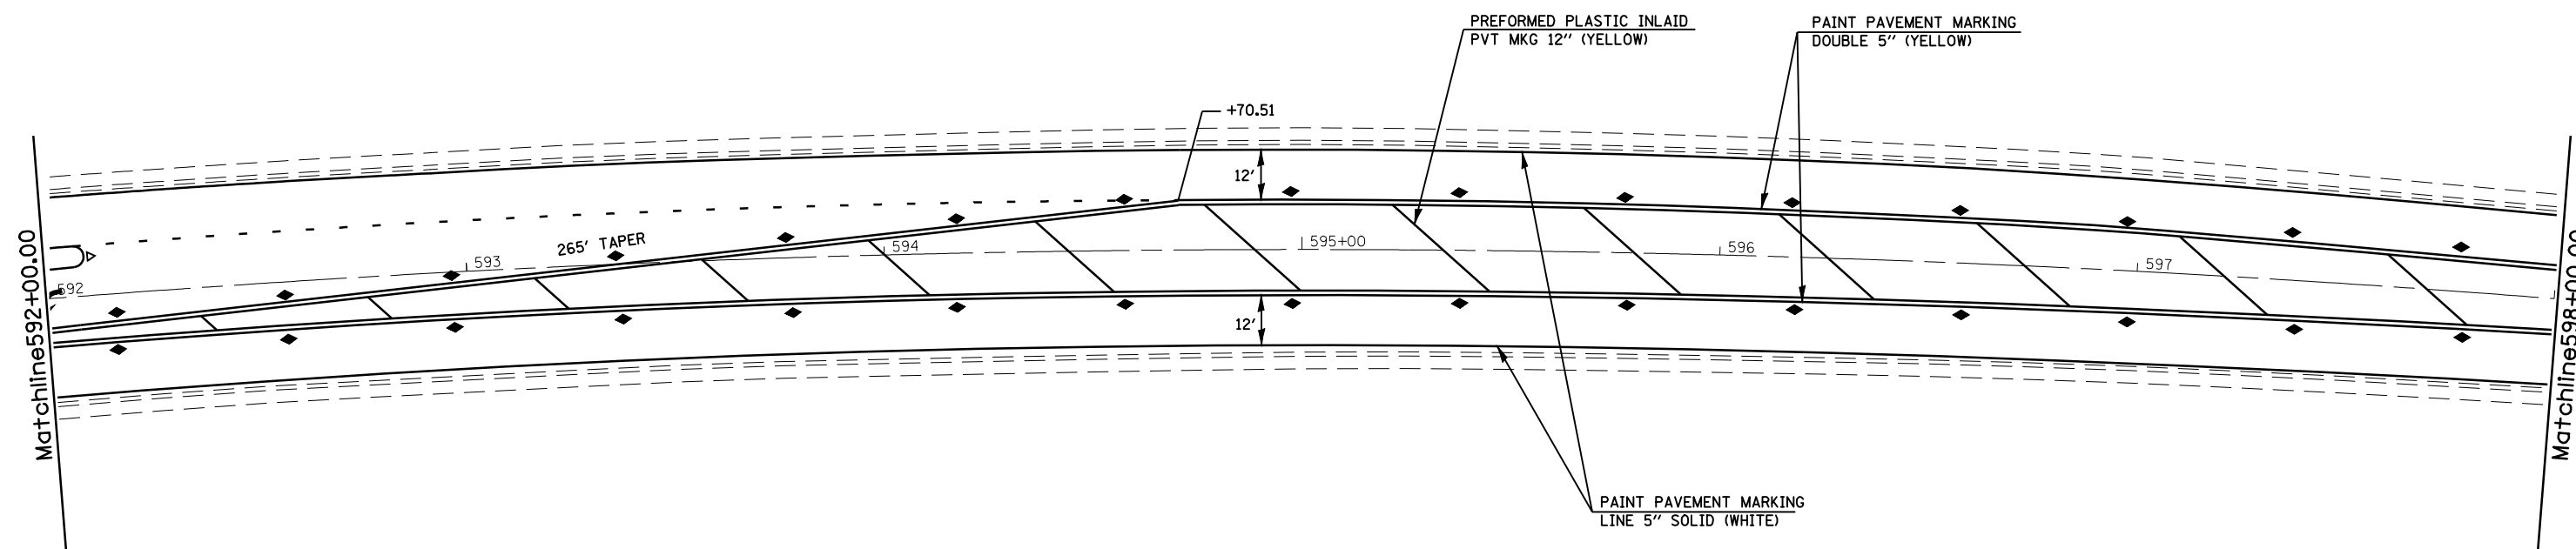

LEGEND

◆	RAISED REFLECTIVE PAVEMENT MARKER TWO-WAY AMBER
△	RAISED REFLECTIVE PAVEMENT MARKER ONE-WAY CRYSTAL

ILLINOIS DEPARTMENT OF TRANSPORTATION  
**PROPOSED PAVEMENT MARKING DETAILS**  
 F.A.P. ROUTE 310 (U.S. 67)  
 SECTION 43RS-3; 87-1RS-2  
 SCHUYLER COUNTY

c:\pwworking\pwwid\TBLAUGH\LNRL\dms230728\0672772-sht-pmk.dgn  
 Feb-06-2009 02:20:54PM  
 \*REF-CAMB  
 \*REF-CAMC  
 \*REF-