
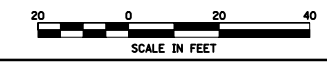


F.A.P. RTE.	SECTION	COUNTY	TOTAL SHEETS	SHEET NO.
310	43RS-3; 87-1RS-2	SCHUYLER	39	34
FED. ROAD DIST. NO.	ILLINOIS	FED. AID PROJECT		

CONTRACT 72772

LEGEND

◆	RAISED REFLECTIVE PAVEMENT MARKER
◊	TWO-WAY AMBER
◆	RAISED REFLECTIVE PAVEMENT MARKER
▷	ONE-WAY CRYSTAL

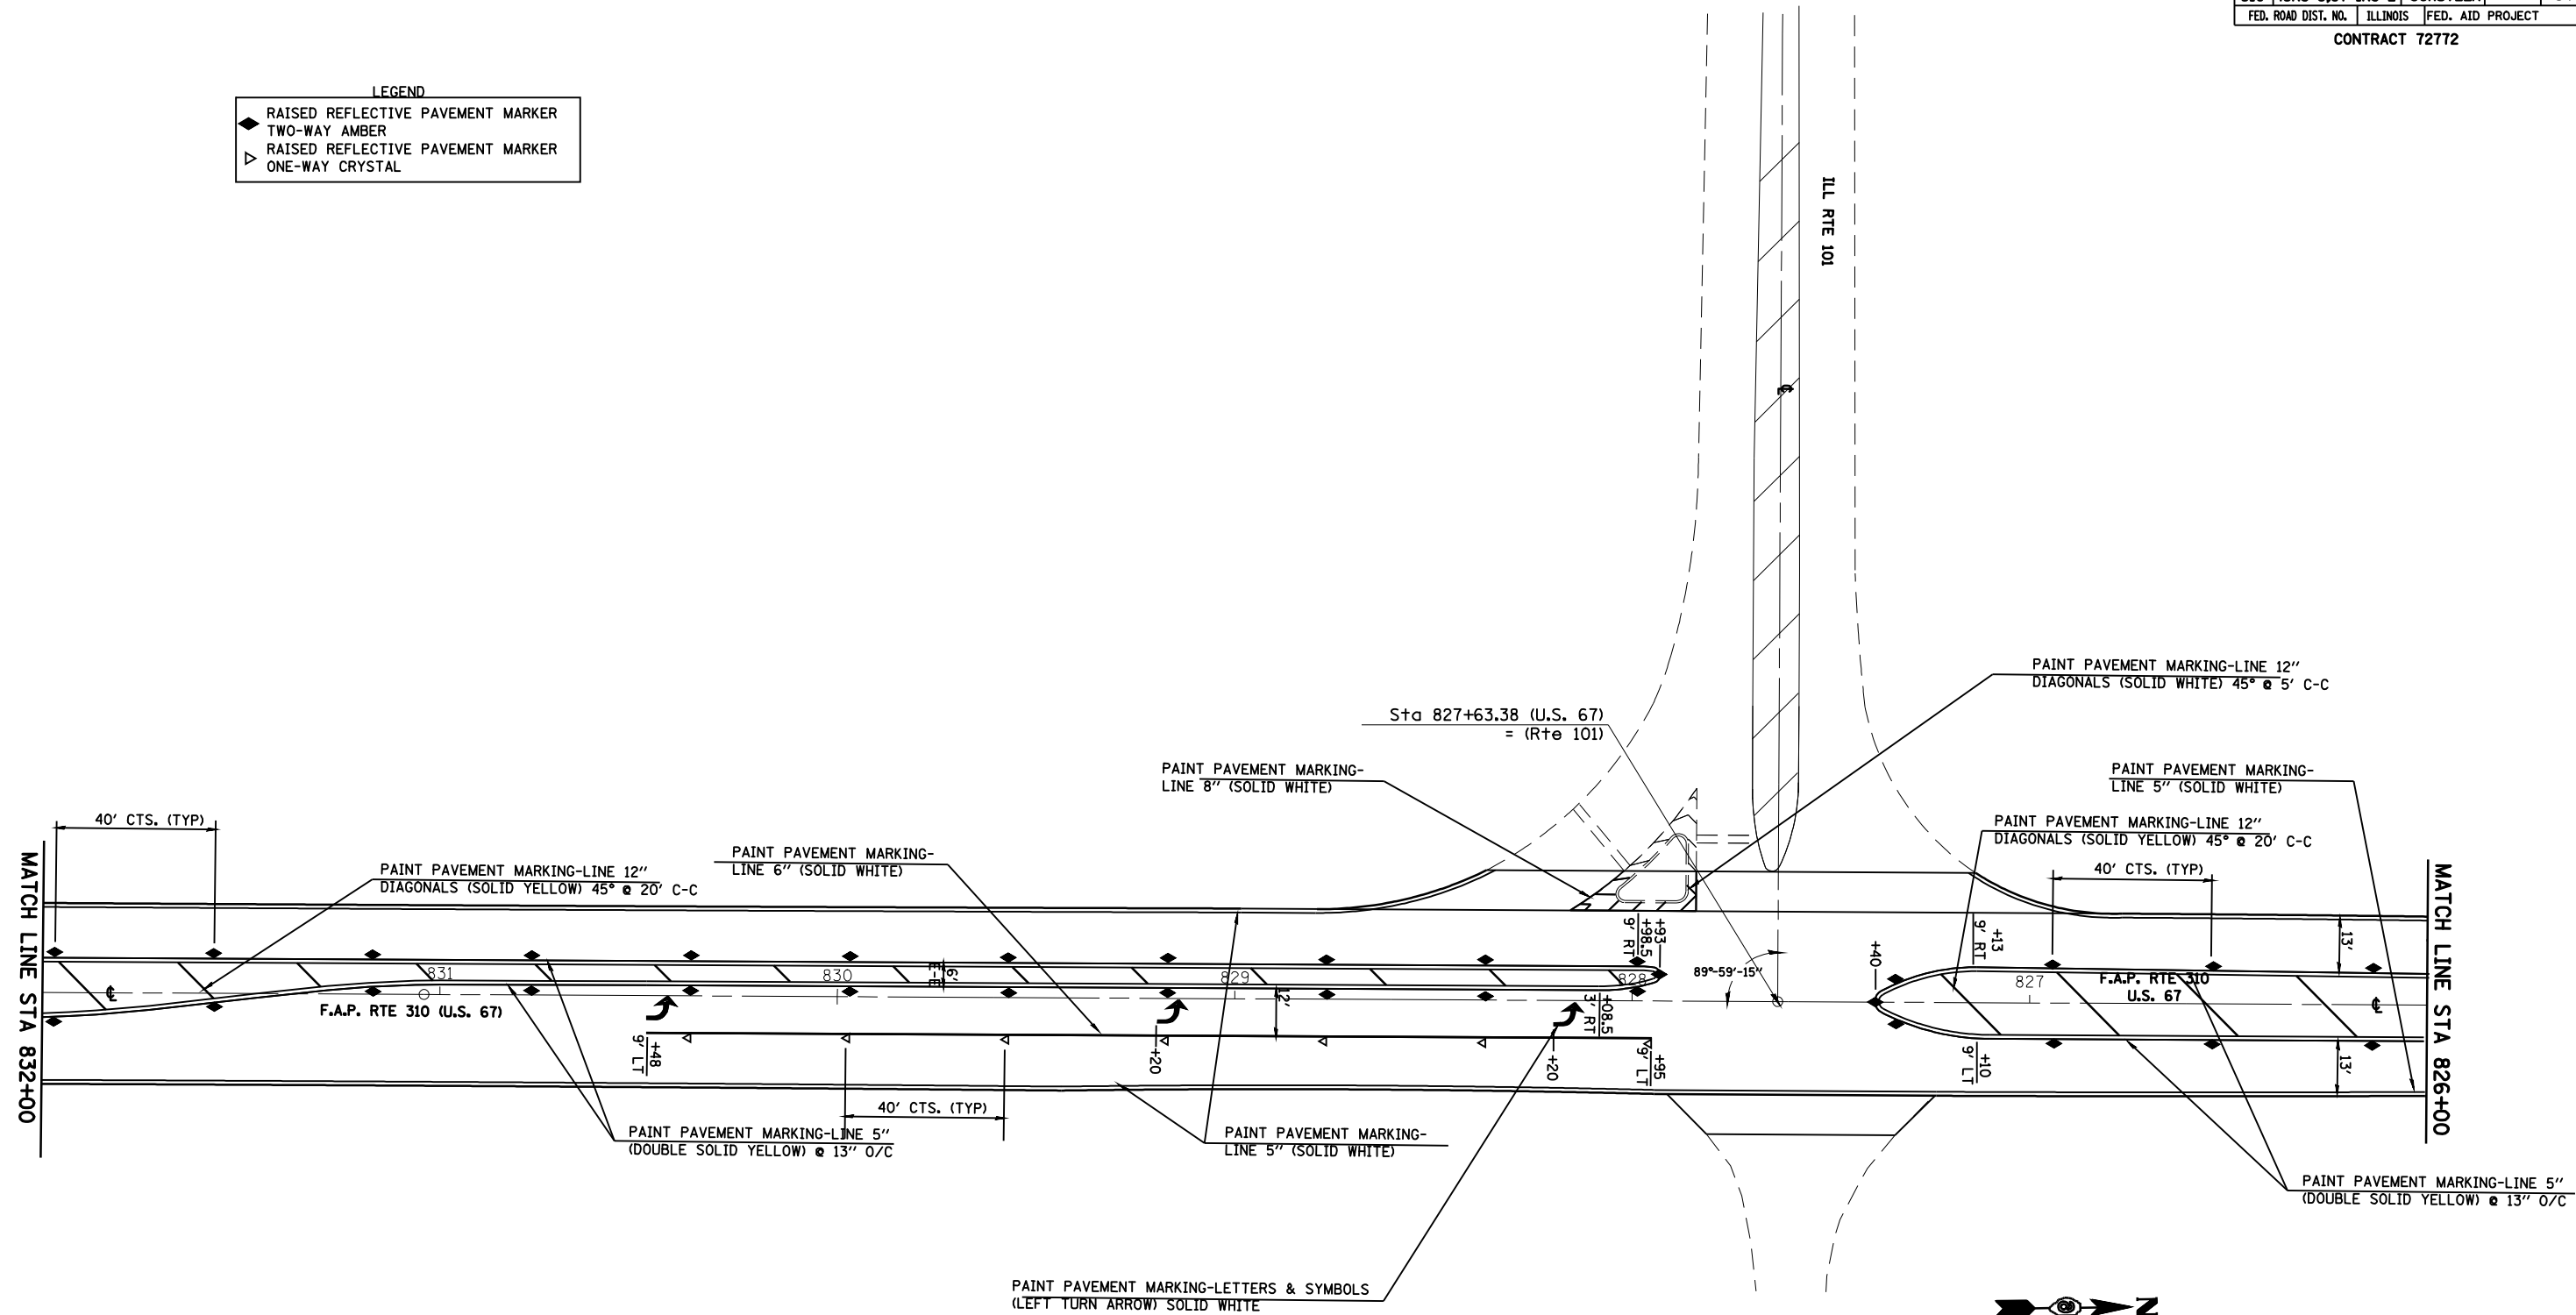

ILLINOIS DEPARTMENT OF TRANSPORTATION
 PROPOSED PAVEMENT MARKING
 DETAILS
 F.A.P. ROUTE 310 (U.S. 67)
 SECTION 43RS-3; 87-1RS-2
 SCHUYLER COUNTY

c:\p\w\c\h\p\w\id\tbl\aligh\llnrl\dms230728\p\pavemark.dgn
 Feb-06-2009 02:20:58PM
 *REF-101
 *REF-
 *REF-