


HALF PLAN  
TYPICAL APPLICATION FOR RURAL AREAS

NOTE: OMIT RUMBLE STRIPES ON ALL SIDEROADS, DRIVEWAYS, MAILBOX TURNOUTS AND ON SECTIONS OF EXISTING 7' BITUMINOUS SHOULDER WHERE MAILBOXES AND ENTRANCES EXIST, OMIT THESE SECTIONS IN THEIR ENTIRETY.

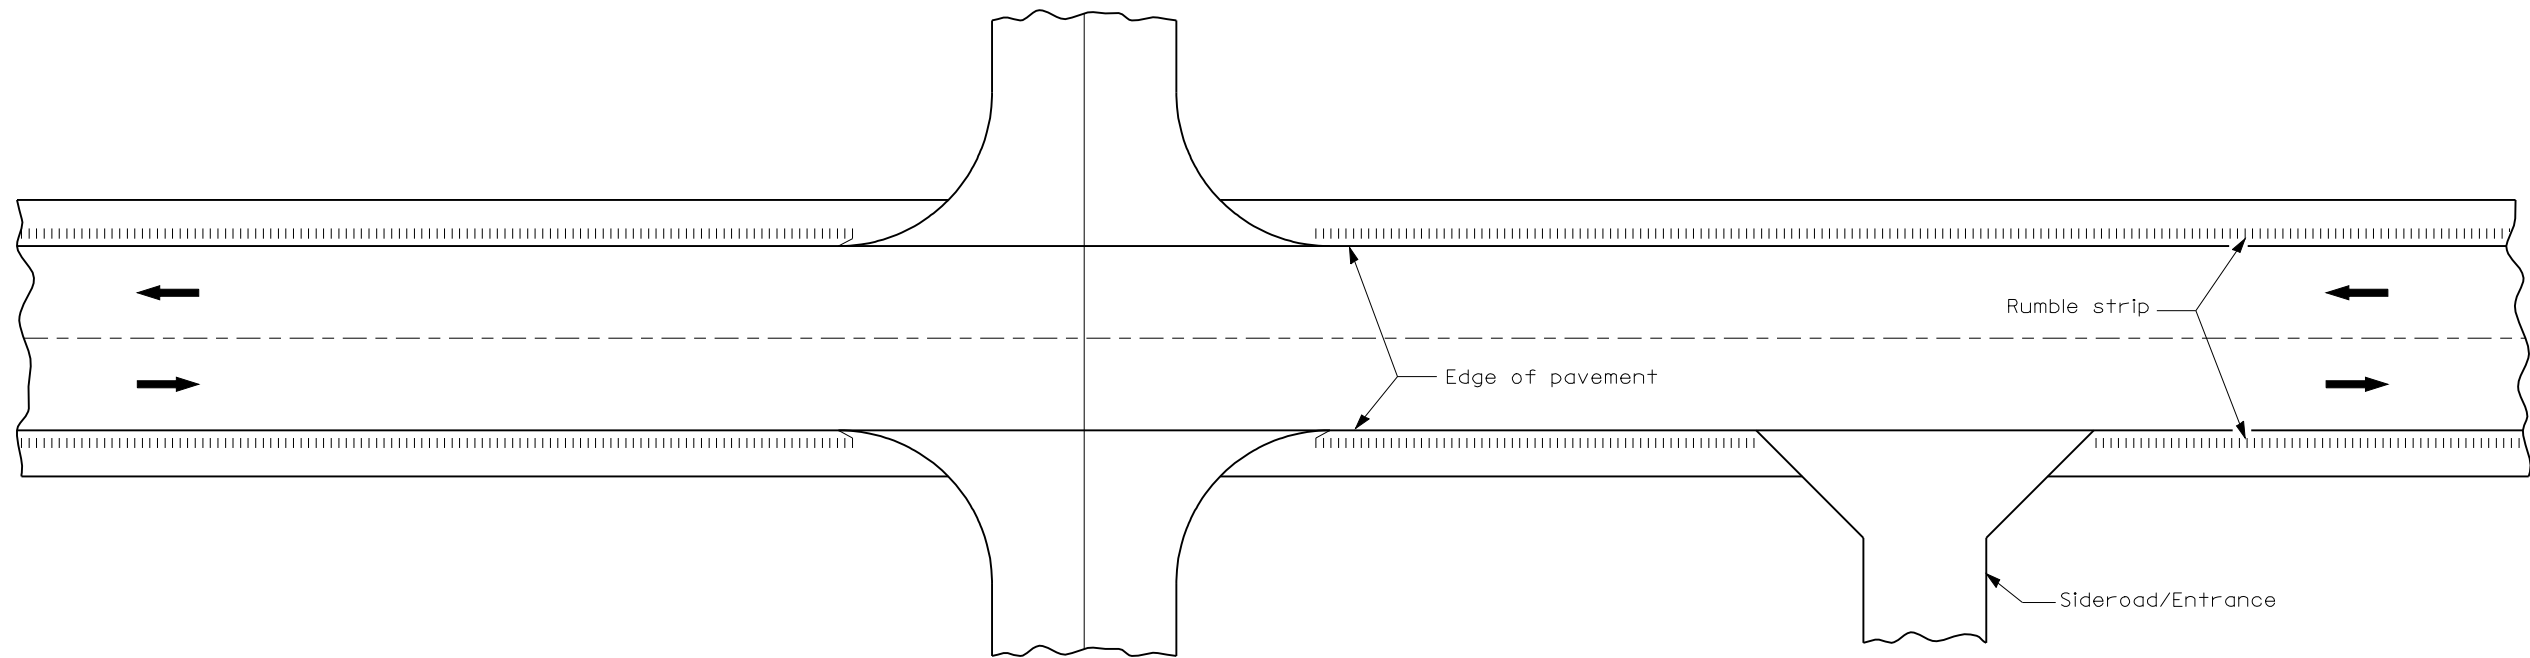

HALF PLAN  
TYPICAL APPLICATION AT SIDEROADS AND ENTRANCES

FILE NAME = c:\pwork\work\PWIDOT\LAUGHLINRL\dms26347\d	USER NAME = laughlinr1 detail_rumble_strips.dgn	DESIGNED - DRAWN -	REVISED - REVISED -	<b>STATE OF ILLINOIS DEPARTMENT OF TRANSPORTATION</b>	<b>RUMBLE STRIPS DETAIL</b>				F.A.P. RTE. 614	SECTION (141,143)RS-5	COUNTY MASON	TOTAL SHEETS 40	SHEET NO. 38
<b>RUMBLE.DGN</b>	PLOT SCALE = 40.0000 ' / IN.	CHECKED -	REVISED -		SCALE:	SHEET NO.	OF SHEETS	STA.	TO STA.	CONTRACT NO. 72835			
	PLOT DATE = Feb-06-2009 02:37:47PM	DATE -	REVISED -		FED. ROAD DIST. NO. ILLINOIS FED. AID PROJECT								