
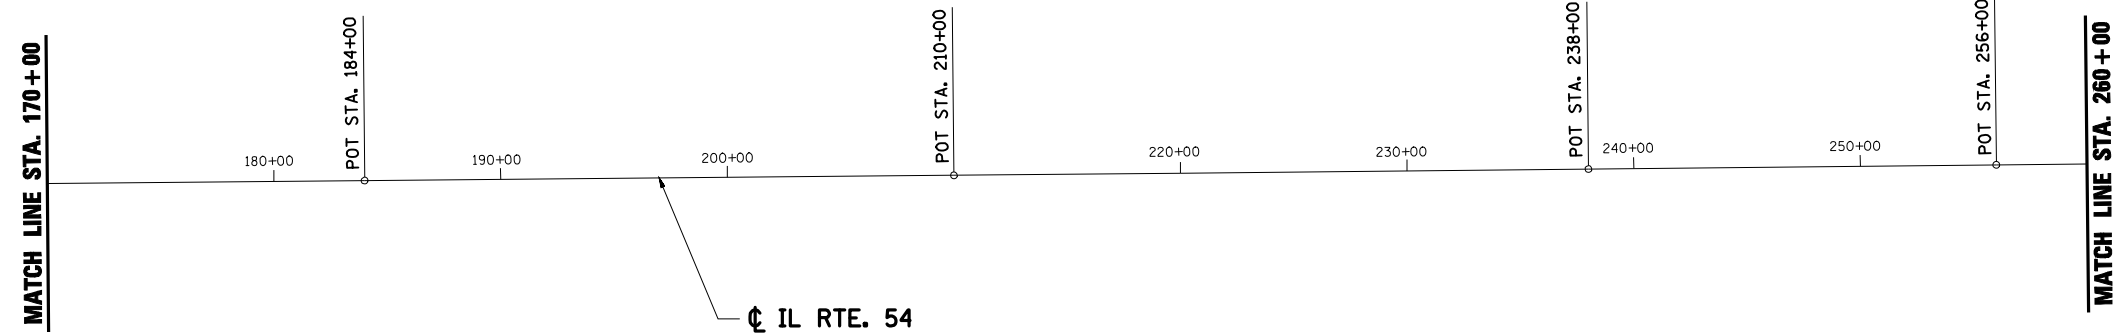


F.A.P. RTE.	SECTION	COUNTY	TOTAL SHEETS	SHEET NO.
71	•	LOGAN	14	7
STA.		TO STA.		
FED. ROAD DIST. NO.	ILLINOIS	FED. AID PROJECT		

• 10(RS-2); 11(RS-2)

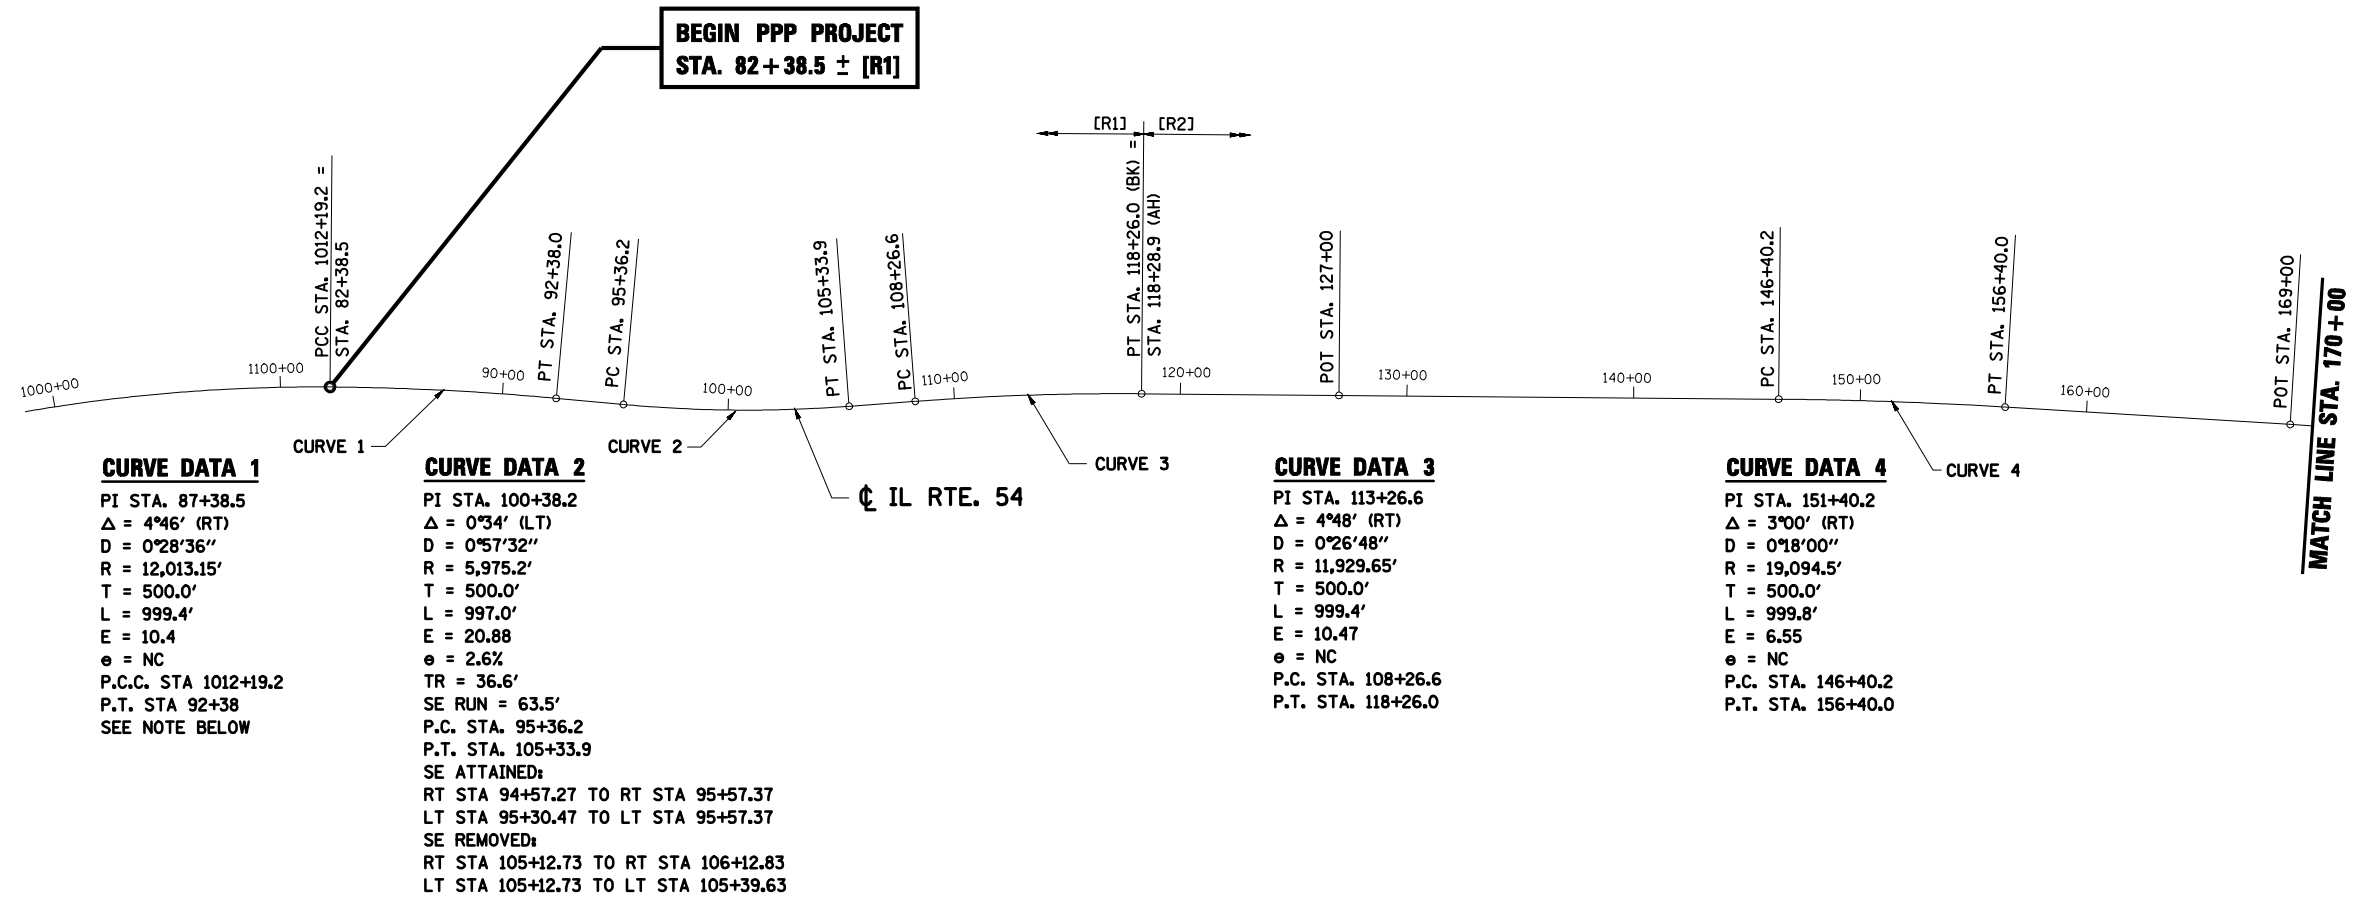

NOTE: CURVE 1 REQUIRES NO SUPERELEVATION. CONTRACTOR SHALL MATCH EXISTING SUPERELEVATION AT STATION 82+38.5 AND TRANSITION TO NORMAL CROWN AT STATION 83+05.72

REVISIONS	
NAME	DATE

ILLINOIS DEPARTMENT OF TRANSPORTATION

**ALIGNMENTS**

SCALE: VERT. 1"=20'  
 HORIZ. 1"=40'  
 DATE:                      CMS                      DRAWN BY:                      CHECKED BY: