


| | | | | |
|----------------------|----------|------------------|--------------|-----------|
| F.A.P. RTE. | SECTION | COUNTY | TOTAL SHEETS | SHEET NO. |
| 71 | • | LOGAN | 14 | 10 |
| STA. | | TO STA. | | |
| FED. ROAD DIST. NO. | ILLINOIS | FED. AID PROJECT | | |
| • 10(RS-2); 11(RS-2) | | | | |

| RAMP LOCATIONS | | | |
|-------------------|---------------|------------|-------------|
| | (A) | (B) | (C) |
| DESCRIPTION | BEGIN STATION | PAY LIMITS | END STATION |
| BEGIN IMPROVEMENT | 82+38.5 | 82+53.5 | 82+68.5 |
| END IMPROVEMENT | 450+44 | 450+29 | 450+14 |

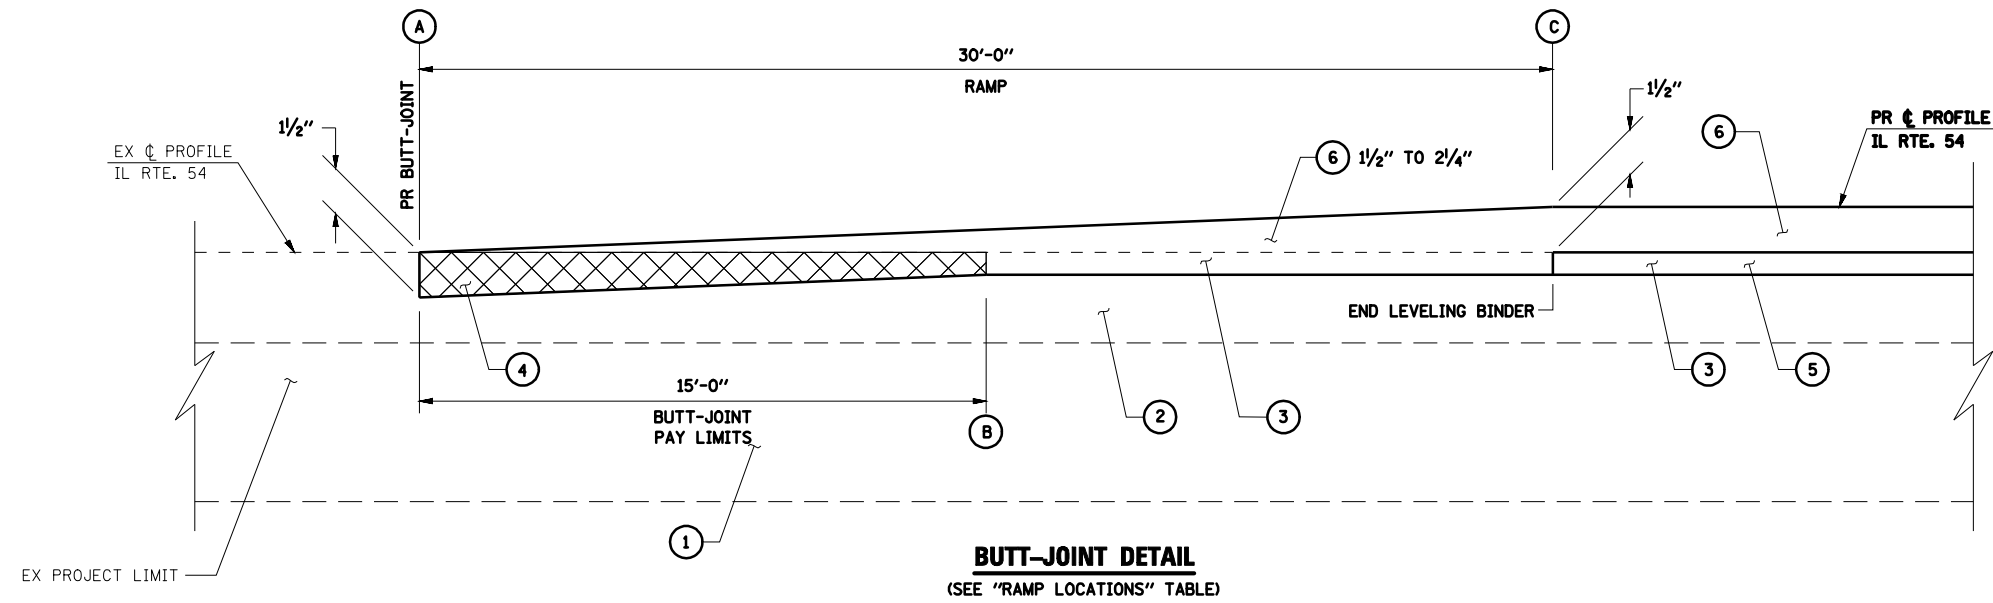

LEGEND

- ① EX PCC PAVEMENT (9-7-9)
- ② EX HMA CONCRETE SURFACE COURSE
- ③ PR HMA SURFACE REMOVAL (VARIABLE DEPTH 3/4" AVG @ C)
- ④ PR HMA SURFACE REMOVAL BUTT-JOINT
- ⑤ PR LEVELING BINDER (MACHINE METHOD), SUPERPAVE N50 (3/4")
- ⑥ PR BIT CONC SURFACE CSE, SUPERPAVE, MIX "C", N50 (1 1/2")

| REVISIONS | |
|-----------|------|
| NAME | DATE |
| | |
| | |
| | |
| | |
| | |
| | |
| | |
| | |
| | |
| | |

ILLINOIS DEPARTMENT OF TRANSPORTATION

BUTT-JOINT DETAILS

SCALE: VERT. _____
HORIZ. _____

DRAWN BY _____
CHECKED BY _____