




STAGE I TRAFFIC

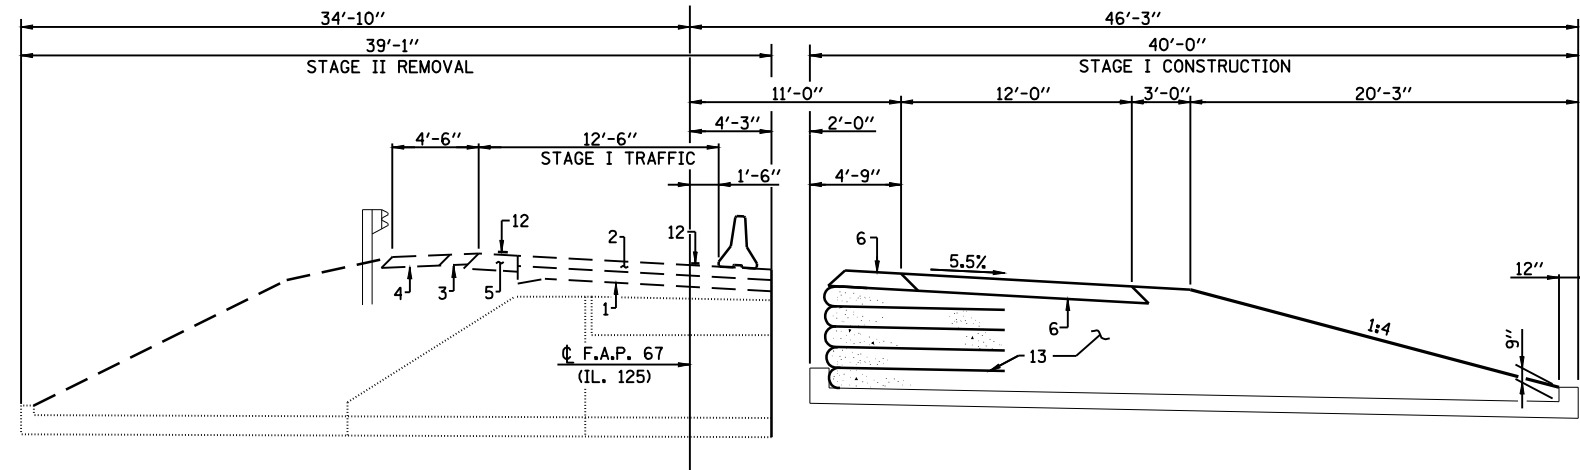

STAGE I TRAFFIC AND CONSTRUCTION OVER CULVERT

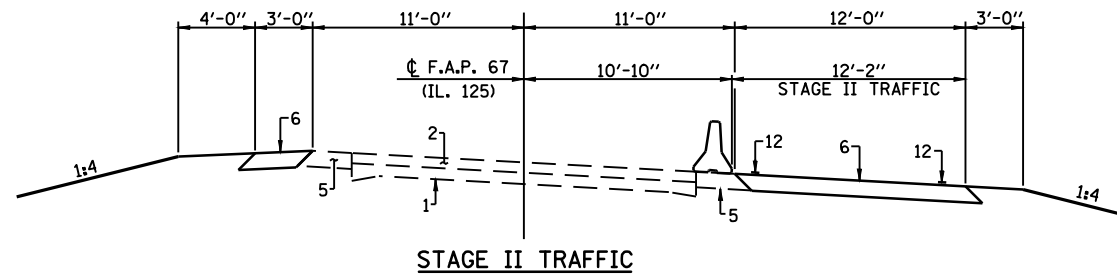

STAGE II TRAFFIC

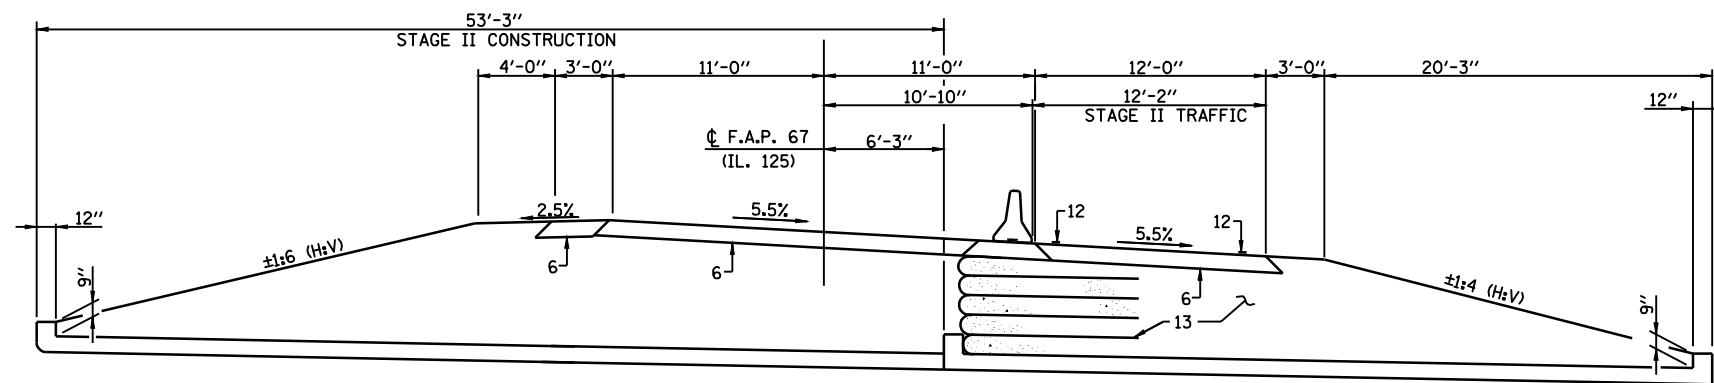

STAGE II TRAFFIC AND CONSTRUCTION OVER CULVERT

NOTES: ALL TYPICAL SECTIONS LOOKING EAST
WORK THIS SHEET WITH SHEETS 13, 14 & 18 OF 71.

PAVEMENT LEGEND

- 1) EXISTING P.C.C. PAVEMENT (9'-6"-9')
- 2) EXISTING HOT-MIX ASPHALT SURFACE ±6 1/2"
- 3) EXISTING HOT-MIX ASPHALT SHOULDER ±6 1/2"
- 4) EXISTING AGGREGATE SHOULDER
- 5) EXISTING HOT-MIX ASPHALT BASE COURSE WIDENING
- 6) PROPOSED HOT-MIX ASPHALT BASE COURSE 10"
- 7) PROPOSED AGGREGATE WEDGE SHOULDER, TYPE B
- 8) PROPOSED LEVELING BINDER MACHINE METHOD, N TO 3/4" MIN.
- 9) PROPOSED HOT-MIX ASPHALT SURFACE COURSE 1 1/2"
- 10) PROPOSED HOT-MIX ASPHALT SHOULDER 2 1/4"
- 11) PROPOSED PAINT PAVEMENT MARKING - 5" LINE
- 12) TEMPORARY PAINT PAVEMENT MARKING - 5" LINE
- 13) PROPOSED GEOTECHNICAL FABRIC AND GRANULAR BACKFILL
- 14) PROPOSED HOT-MIX ASPHALT SURFACE REMOVAL, VARIABLE DEPTH

FILE NAME = D672875-sht-staging2.dgn

USER NAME =
PLOT SCALE =
PLOT DATE = Jan-30-2009 09:37:58AM

DESIGNED - RKA
DRAWN - RKA
CHECKED - CPK
DATE - 04/07/08

REVISED -
REVISED -
REVISED -
REVISED -



Allen Henderson & Associates, Inc.
Civil and Structural Engineers Springfield, IL
62708 Phone: (217)544-8033 IL Design Firm
No. 184-001907

STAGE CONSTRUCTION TRAFFIC DETAILS
STA. 136 + 64.40 /S.N. 009-2506

SCALE: NONE SHEET NO. 16 OF 71 SHEETS STA. TO STA.

F.A.P. RTE.	SECTION	COUNTY	TOTAL SHEETS	SHEET NO.
67	(6X-1)B-2	CASS	71	12
CONTRACT NO. 72875				
FED. ROAD DIST. NO. ILLINOIS FED. AID PROJECT				