
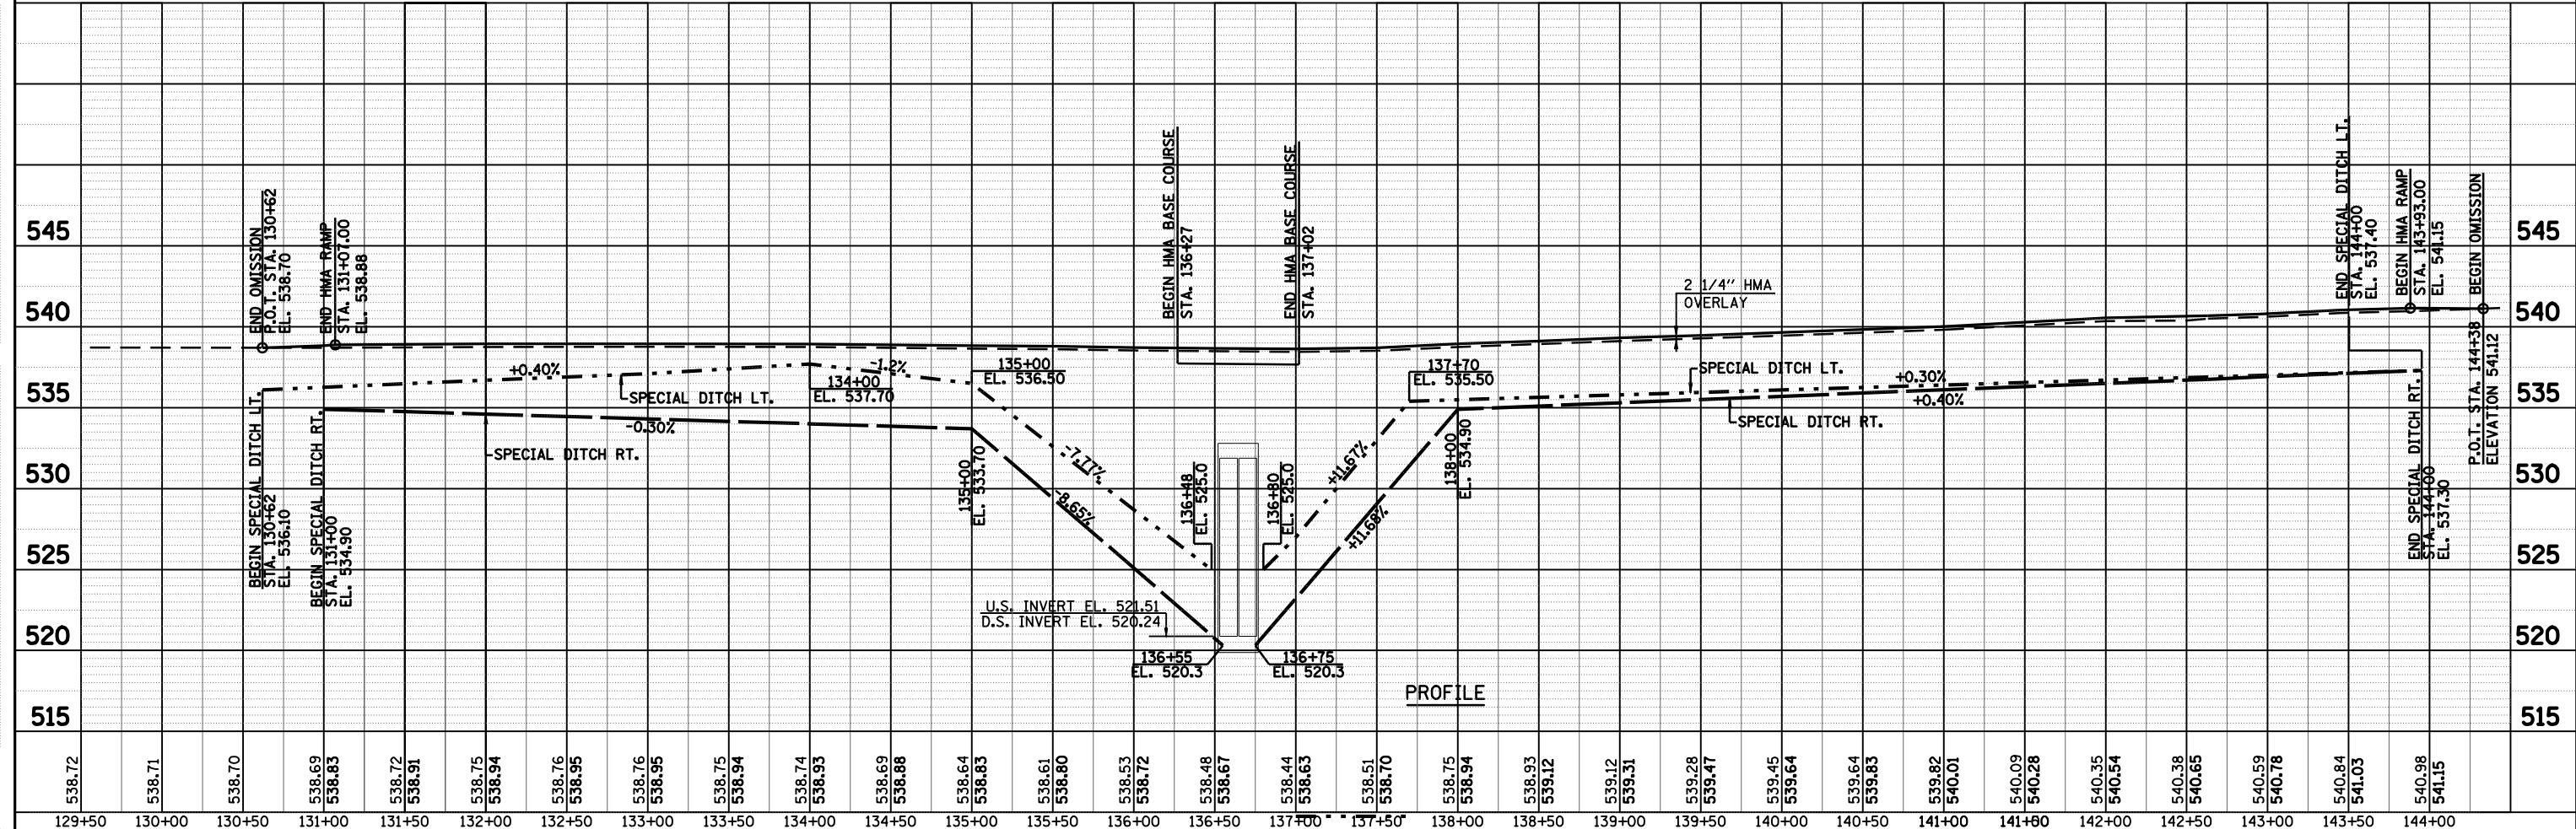


DATE	
BY	
PLAN	SURVEYED
	NOTED
	CHECKED
	ALIGNED
	AS BUILT
	FILE NAME
	NO.

DATE	
BY	
PROFILE	SURVEYED
	NOTED
	CHECKED
	GRADES
	STRUCTURE
	NOTATIONS
	CHP
	NO.

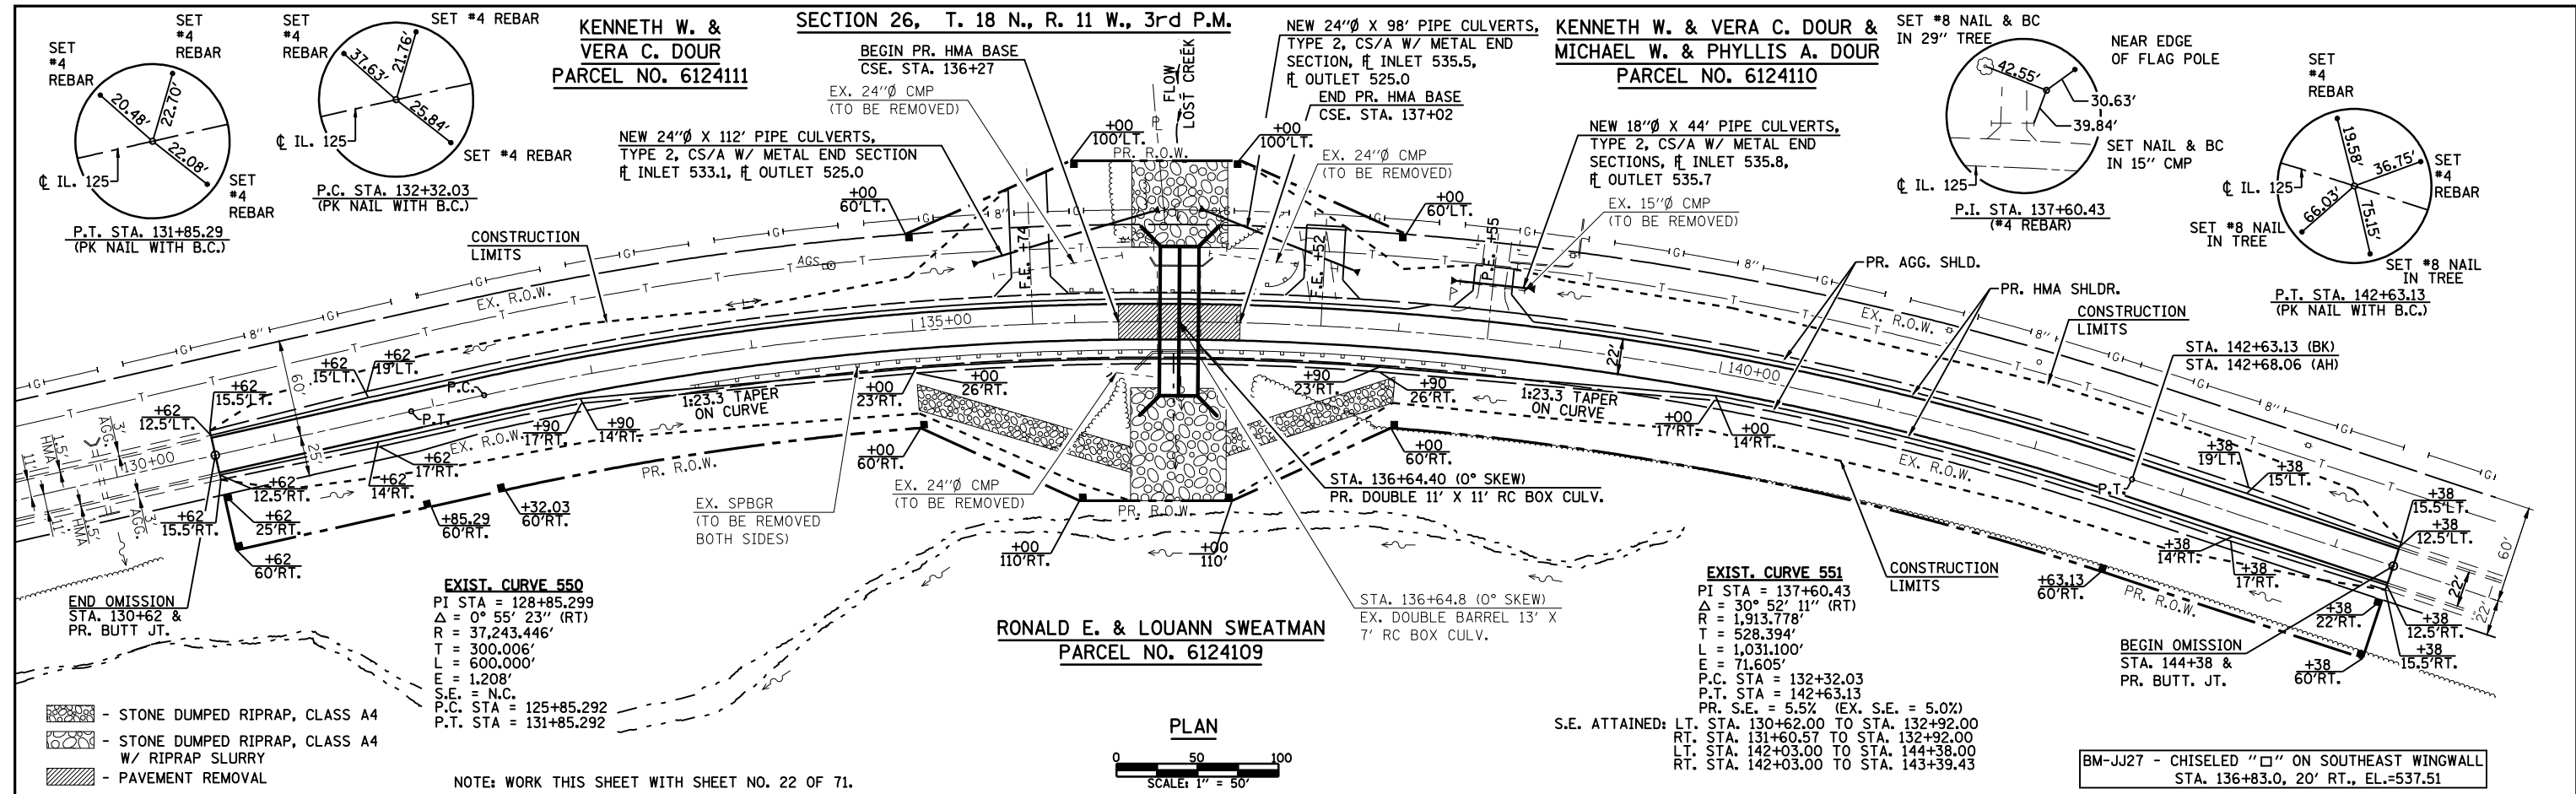

FILE NAME =	USER NAME =	DESIGNED - RKA	REVISED -	<b>Allen Henderson &amp; Associates, Inc.</b> Civil and Structural Engineers Springfield, IL 62708 Phone: (217)544-8033 IL Design Firm No. 184-001907	<b>PLAN &amp; PROFILE</b>		F.A.P. RTE. = 67	SECTION = (6X-1)B-2	COUNTY = CASS	TOTAL SHEETS = 71	SHEET NO. = 20
*FILE# =	PLOT SCALE =	CHECKED - CPK	REVISED -		<b>STA. 136 + 64.40 / S.N. 009-2506</b>		CONTRACT NO. 72875		ILLINOIS FED. AID PROJECT		
	PLOT DATE = Feb-05-2009 08:15:50AM	DRAWN - RKA	REVISED -		SCALE: 1"=50'	SHEET NO. 9 OF 71 SHEETS	STA.	TO STA.			
		CHECKED -	REVISED -								