


Notes: Work this sheet with Sheet No. 5 and 6 of 11. Bars indicated thus 19 x 2-#5 etc. indicates 19 lines of bars with 2 lengths per line.

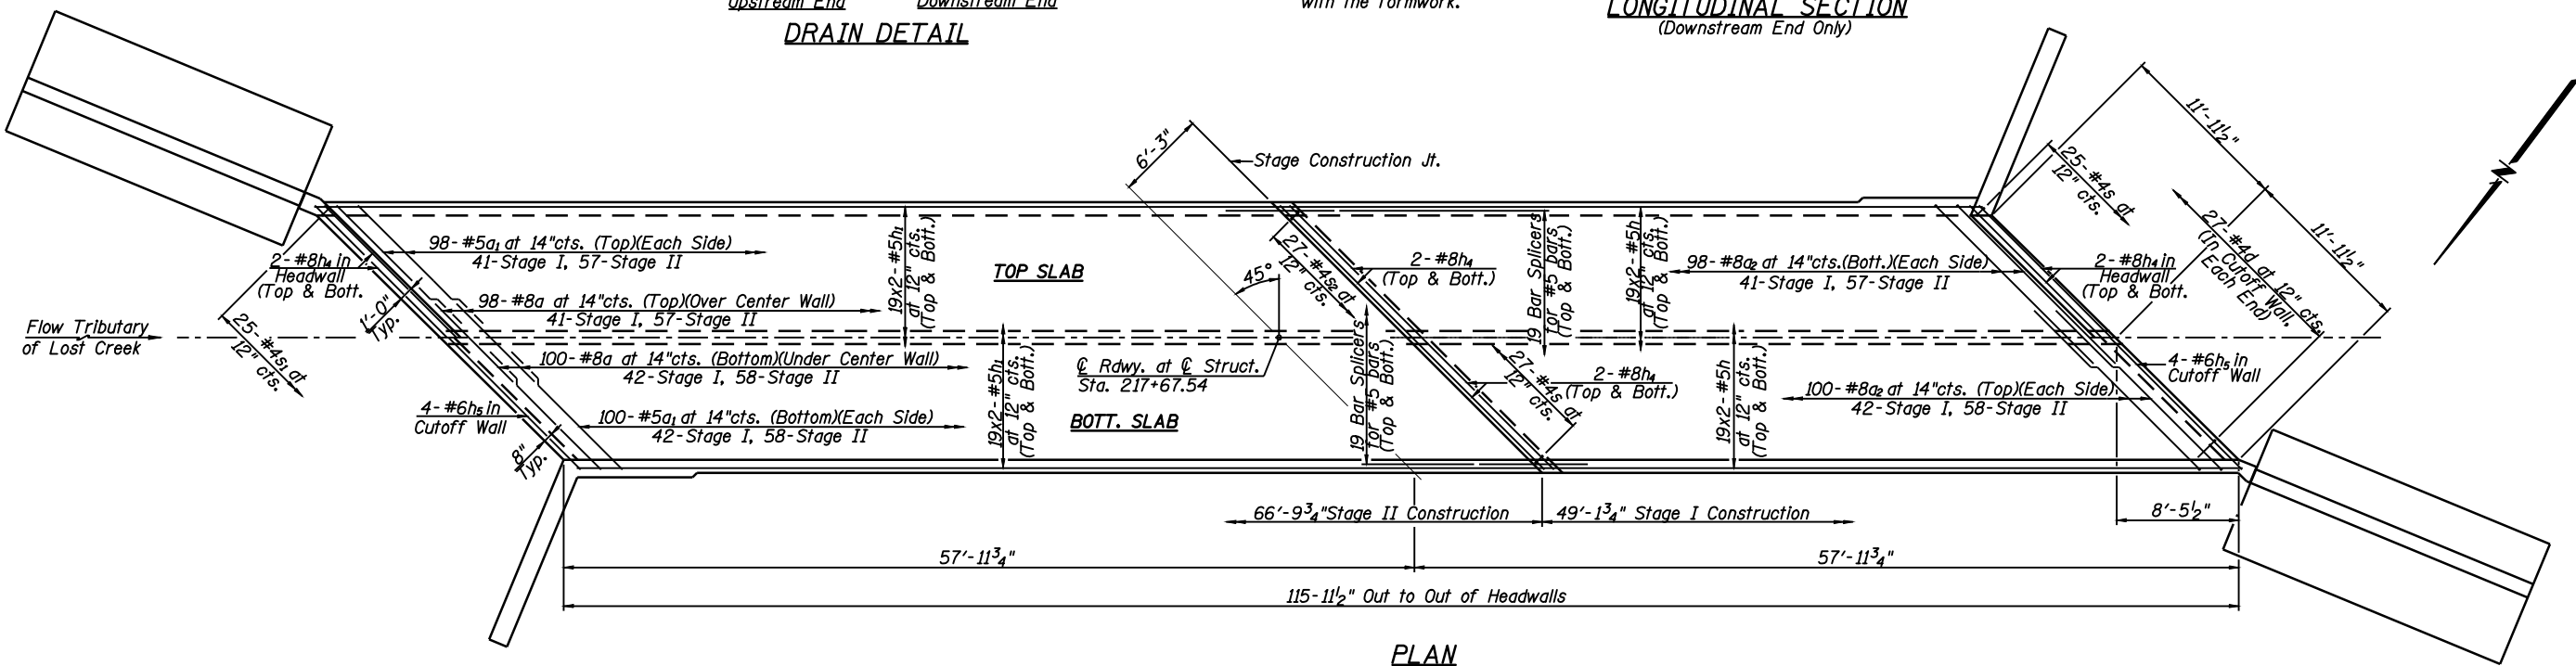

**MIN. BAR LAPS**  
 #5 Bar = 2'-2"  
 #7 Bar = 3'-5"  
 #8 Bar = 3'-8"

**CULVERT DETAILS**  
 ILL. ROUTE 125 OVER  
 TRIBUTARY TO LOST CREEK  
 F.A.P. ROUTE 67 - SECTION (6X-1)B-2  
 CASS COUNTY  
 STA. 217+67.54  
 S.N. 009-2507



**Allen Henderson & Associates, Inc.**  
 Civil and Structural Engineers Springfield, IL  
 62703 Phone: (217)544-8033 IL Design Firm  
 No. 184-001907

SHEET NO. 4  
 OF 11 SHEETS

F.A.P. RTE.	SECTION	COUNTY	TOTAL SHEETS	SHEET NO.
67	(6X-1)B-2	CASS	71	47
CONTRACT NO. 72875				
FED. ROAD DIST. NO.	ILLINOIS FED. AID PROJECT			