


DATE	
BY	
FINAL SURVEY	SURVEYED
NOTE BOOK	PLOTTED
NO.	TEMPLATE
	AREAS
	CHECKED


DATE	
BY	
ORIGINAL SURVEY	SURVEYED
NOTE BOOK	PLOTTED
NO.	TEMPLATE
	AREAS
	CHECKED

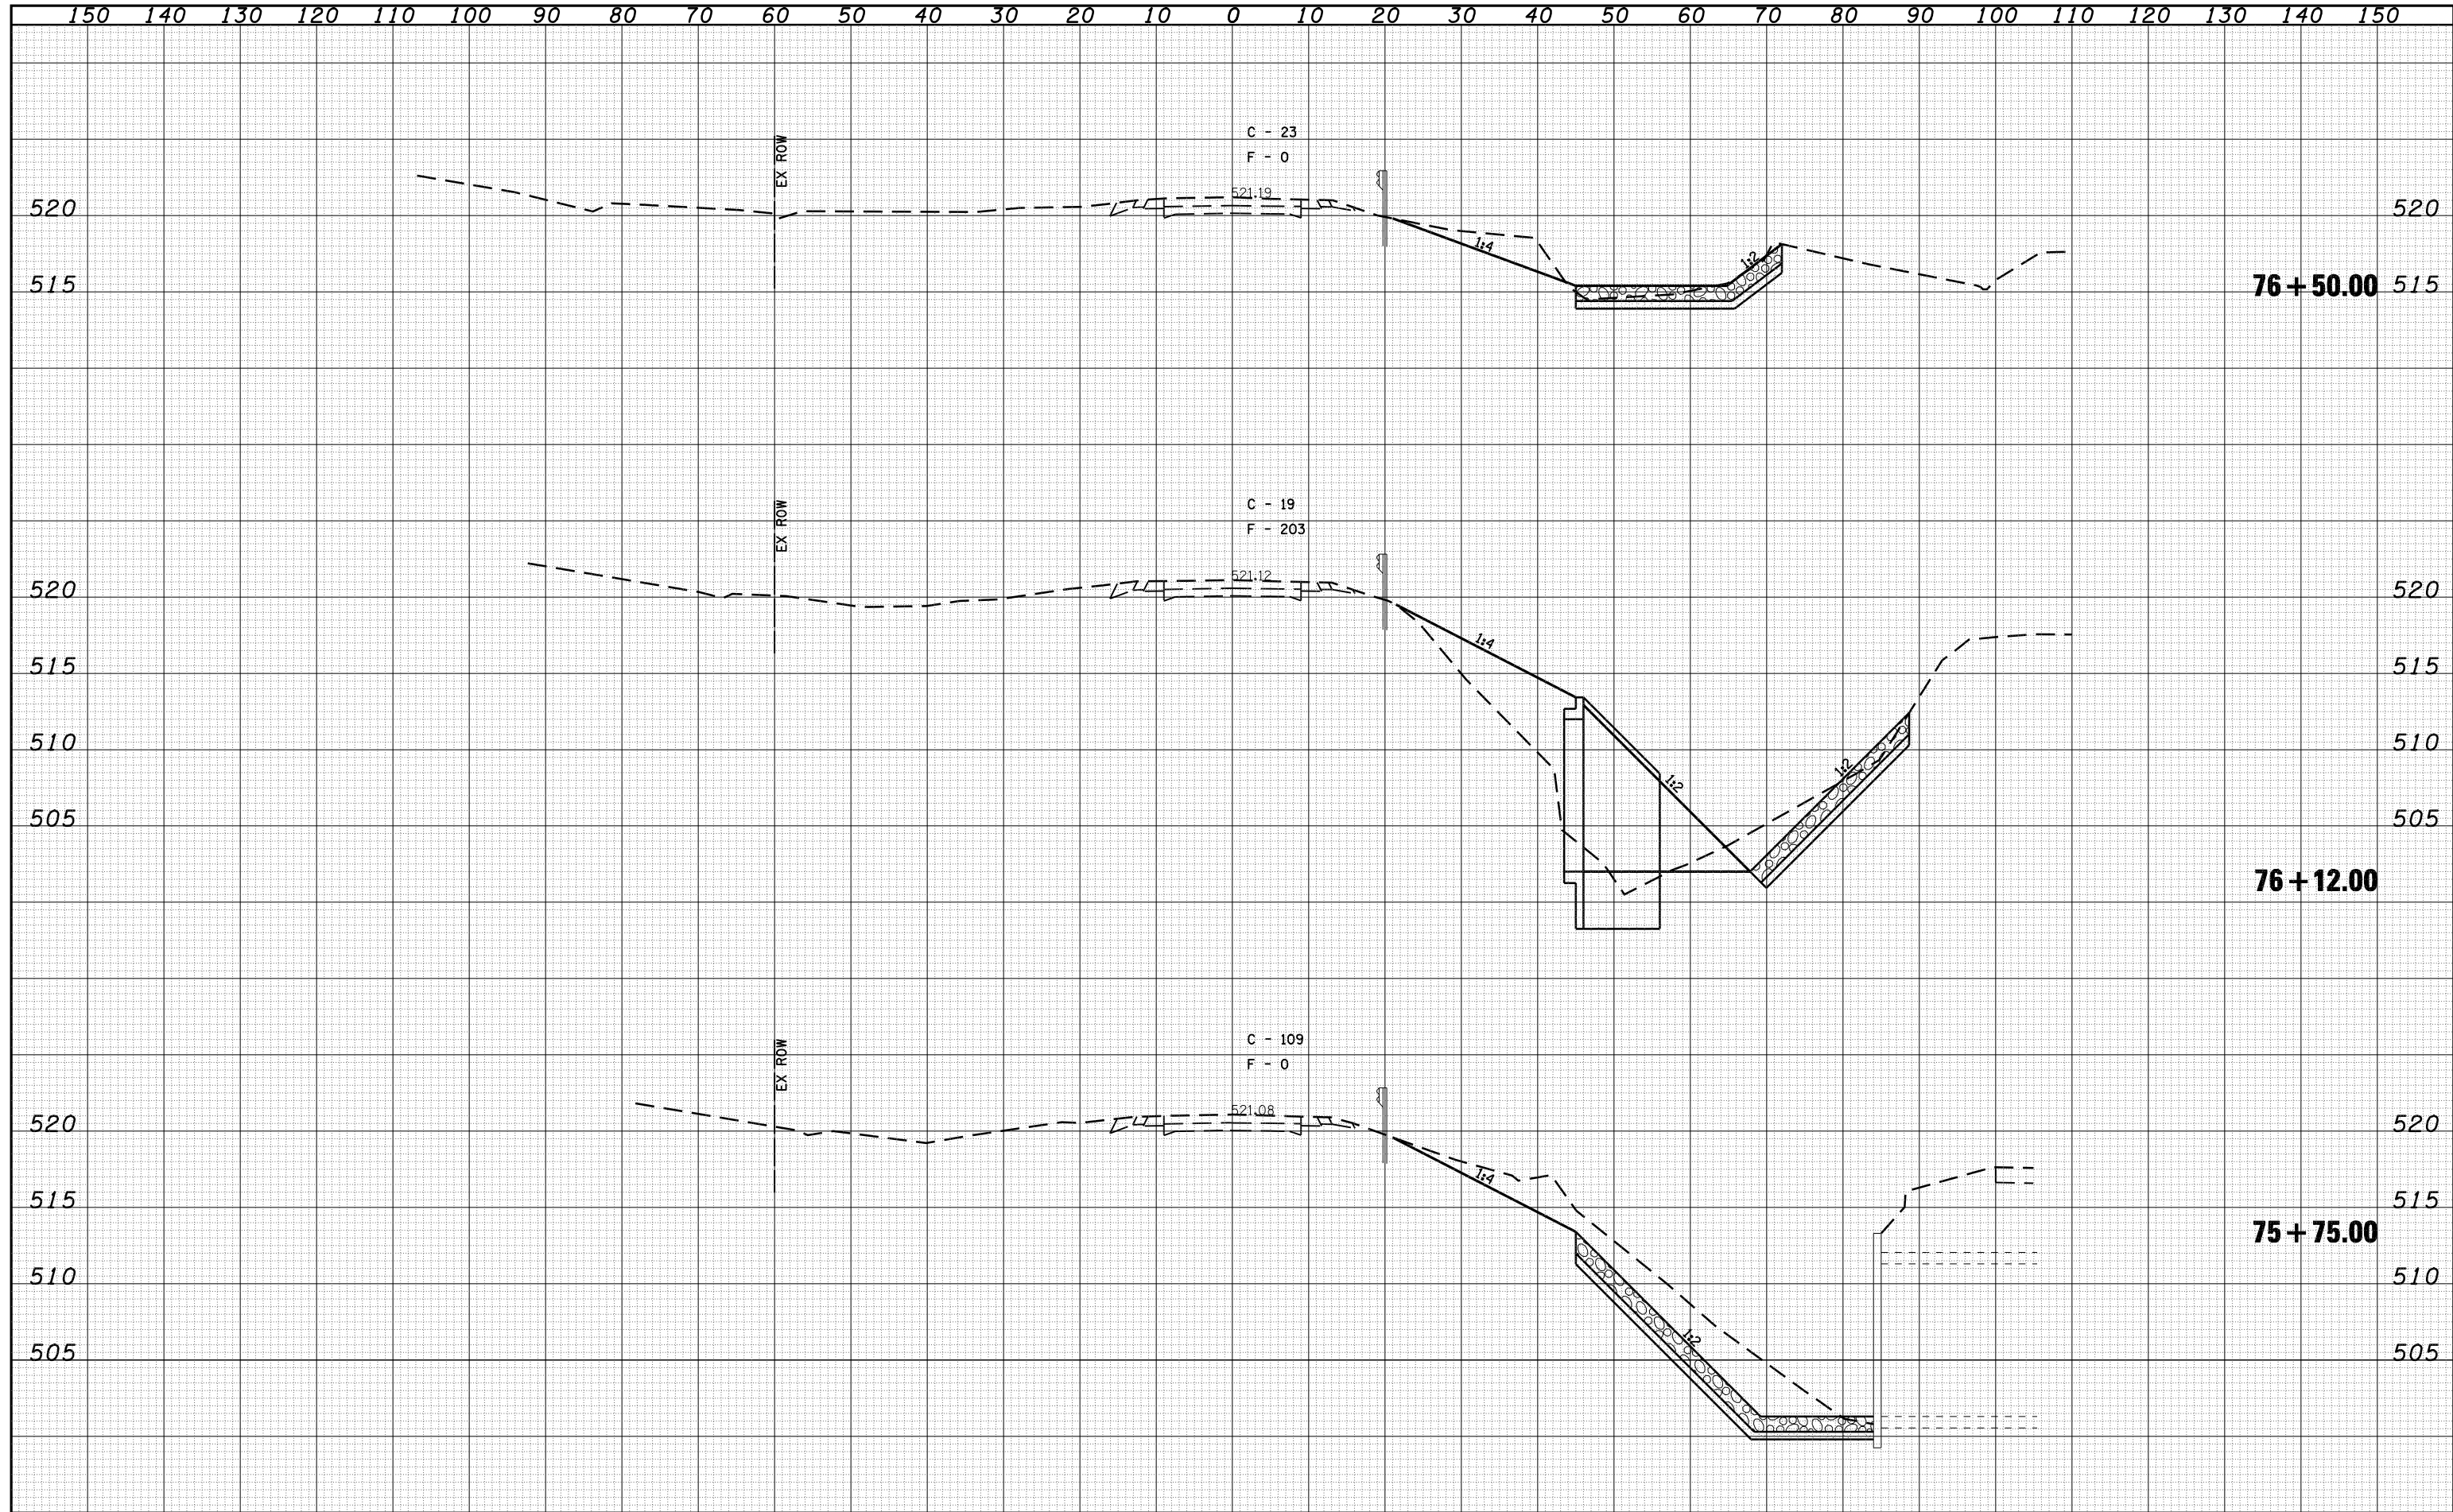

FILE NAME = D672875-sht-xxsh1.dgn

USER NAME =
 DESIGNED - RKA
 DRAWN - RKA
 CHECKED - CPK
 DATE - 3/25/08

REVISIED -
 REVISIED -
 REVISIED -
 REVISIED -

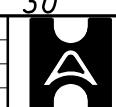

Allen Henderson & Associates, Inc.
 Civil and Structural Engineers Springfield, IL.
 62708 Phone: (217)544-8033 IL. Design Firm
 No. 184-001907

CROSS SECTIONS
STA. 76 + 61.00
 SCALE: VARIES SHEET NO. 55 OF 71 SHEETS STA. TO STA.

F.A.P. RTE.	SECTION	COUNTY	TOTAL SHEETS	SHEET NO.
67	(6X-1)B-2	CASS	71	55
FED. ROAD DIST. NO. ILLINOIS FED. AID PROJECT			CONTRACT NO. 72875	