


150 140 130 120 110 100 90 80 70 60 50 40 30 20 10 0 10 20 30 40 50 60 70 80 90 100 110 120 130 140 150

DATE	
BY	
SURVEYED	
PLOTTED	
TEMPLATE	
AREAS	
CHECKED	
FINAL SURVEY NO.	

DATE	
BY	
SURVEYED	
PLOTTED	
TEMPLATE	
AREAS	
CHECKED	
ORIGINAL SURVEY NO.	

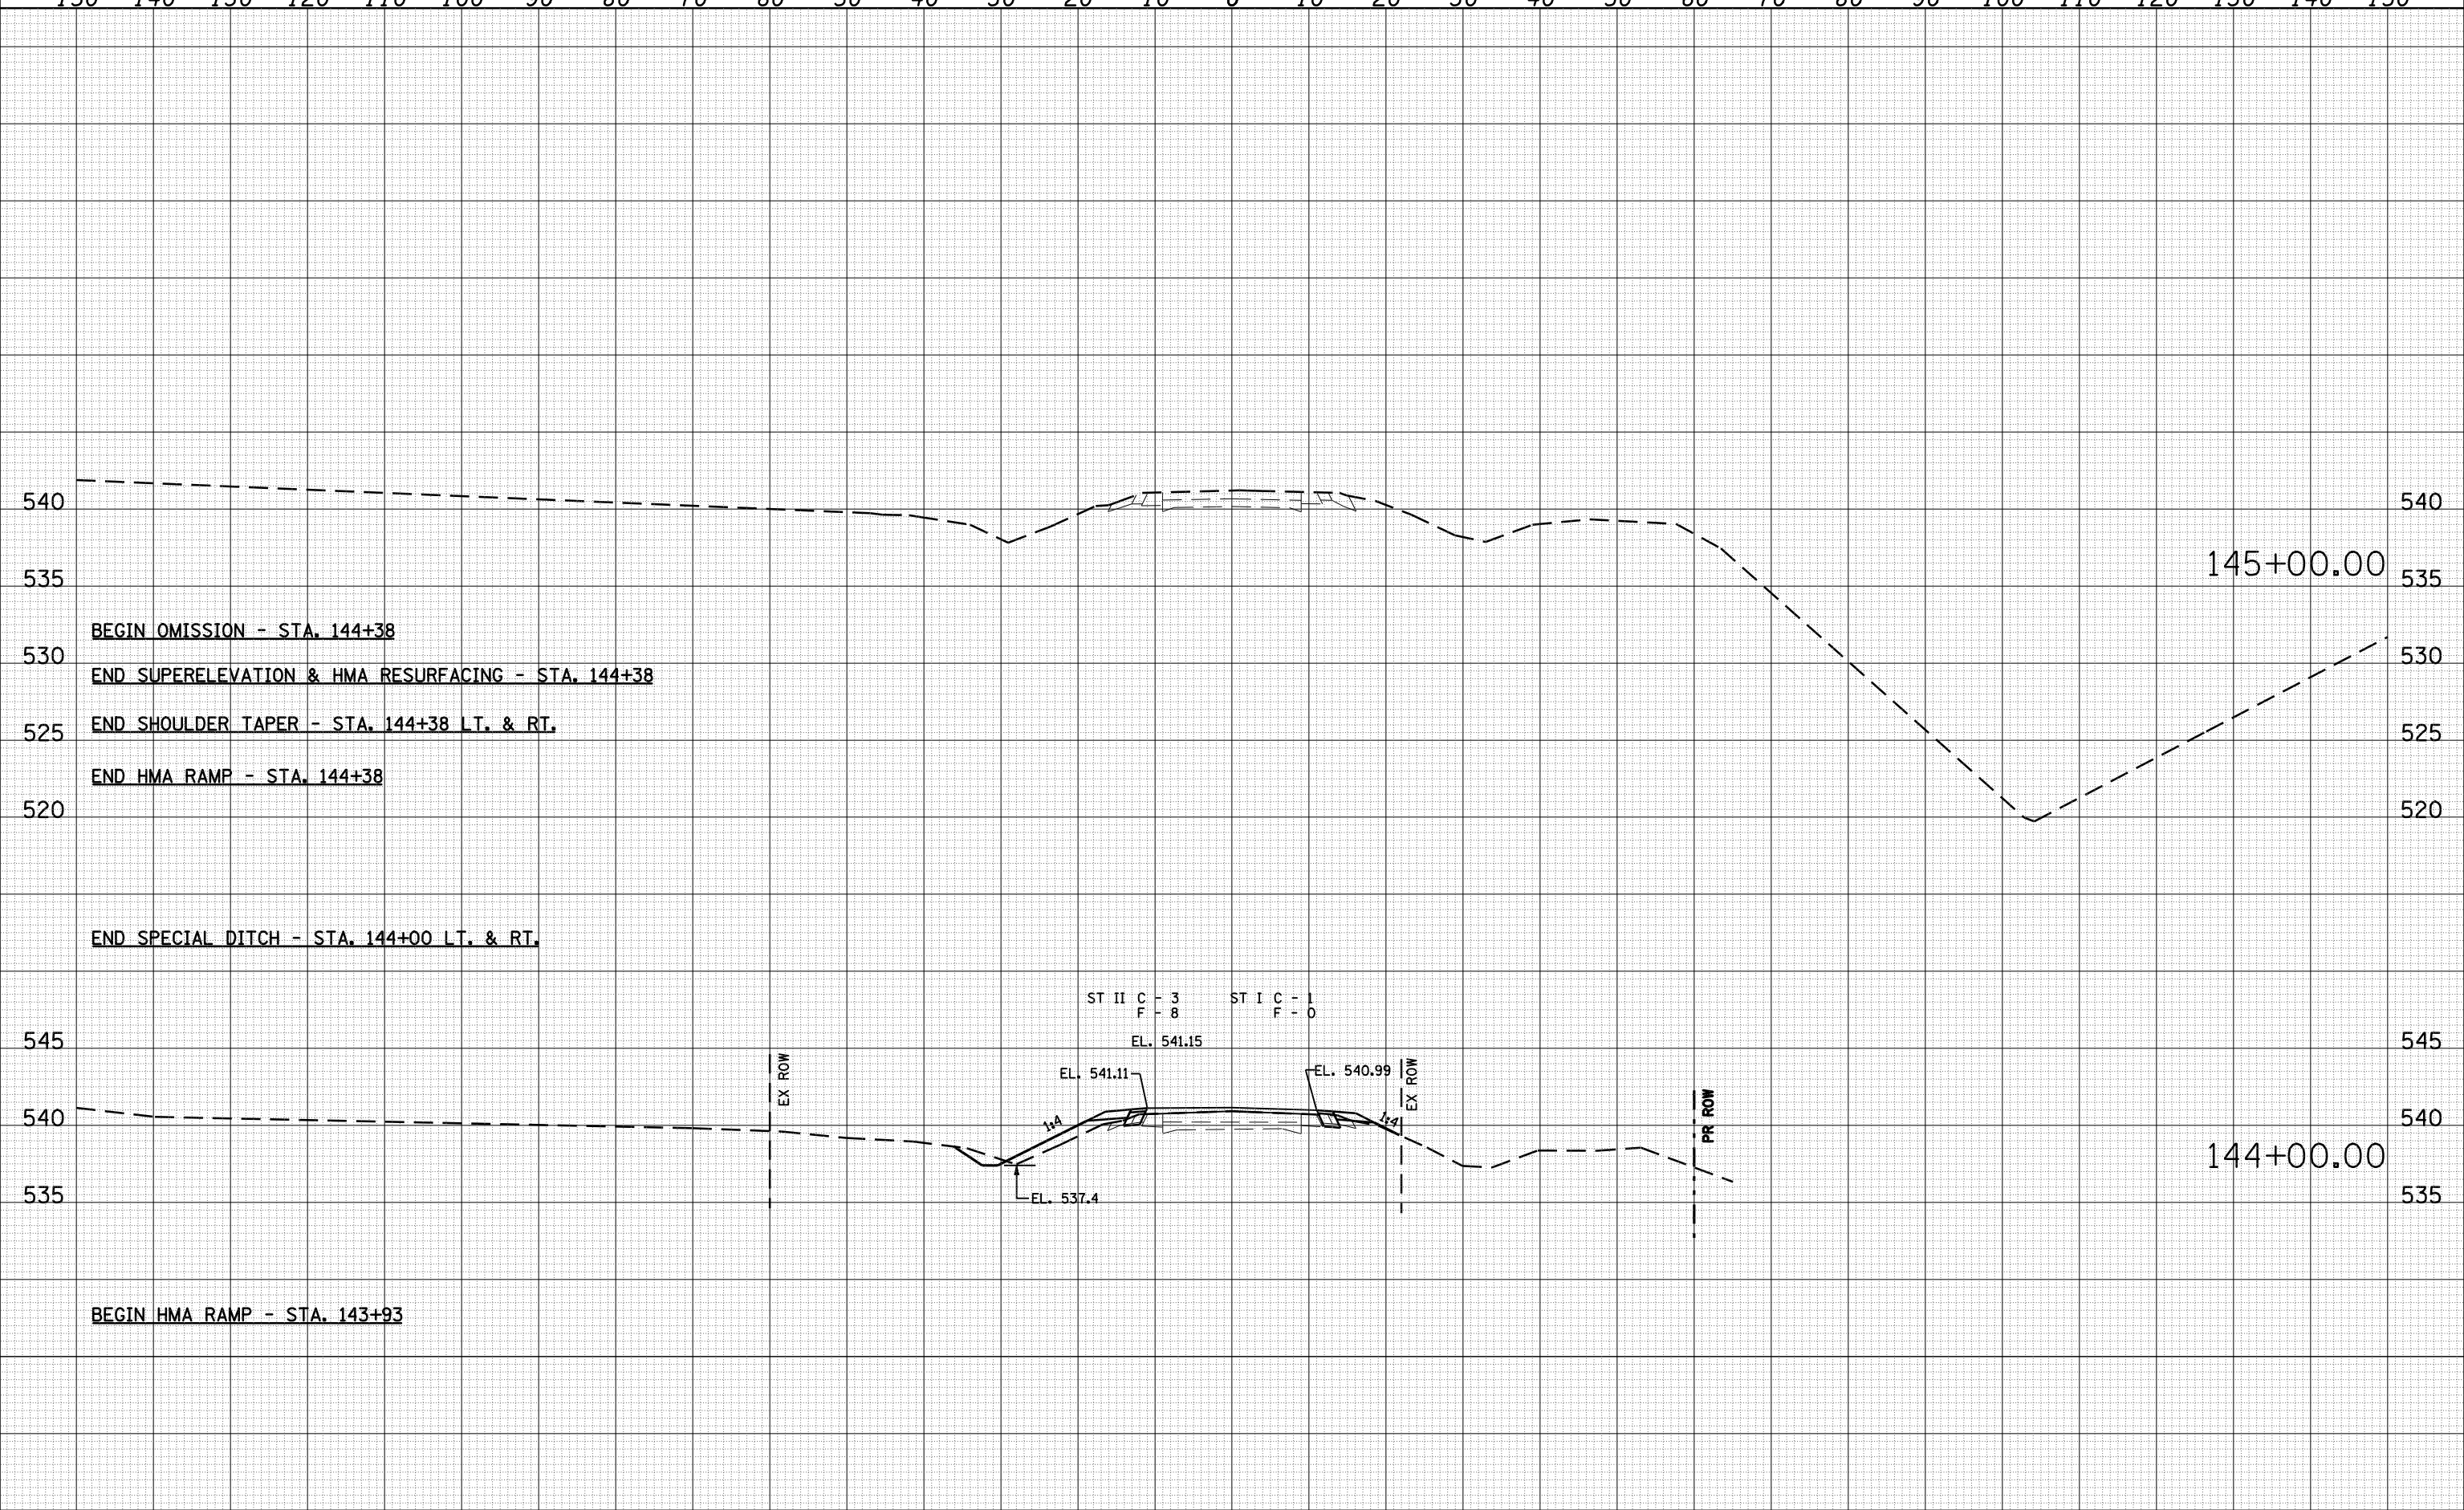

**BEGIN OMISSION - STA. 144+38**  
**END SUPERELEVATION & HMA RESURFACING - STA. 144+38**  
**END SHOULDER TAPER - STA. 144+38 LT. & RT.**  
**END HMA RAMP - STA. 144+38**  
**END SPECIAL DITCH - STA. 144+00 LT. & RT.**

**BEGIN HMA RAMP - STA. 143+93**

ST II C - 3  
F - 8  
EL. 541.15  
ST I C - 1  
F - 0  
EL. 540.99