



DATE	
BY	
SURVEYED	
PLOTTED	
TEMPLATE	
AREAS	
CHECKED	
FINAL SURVEY	
NOTE BOOK	
NO.	

DATE	
BY	
SURVEYED	
PLOTTED	
TEMPLATE	
AREAS	
CHECKED	
ORIGINAL SURVEY	
NOTE BOOK	
NO.	

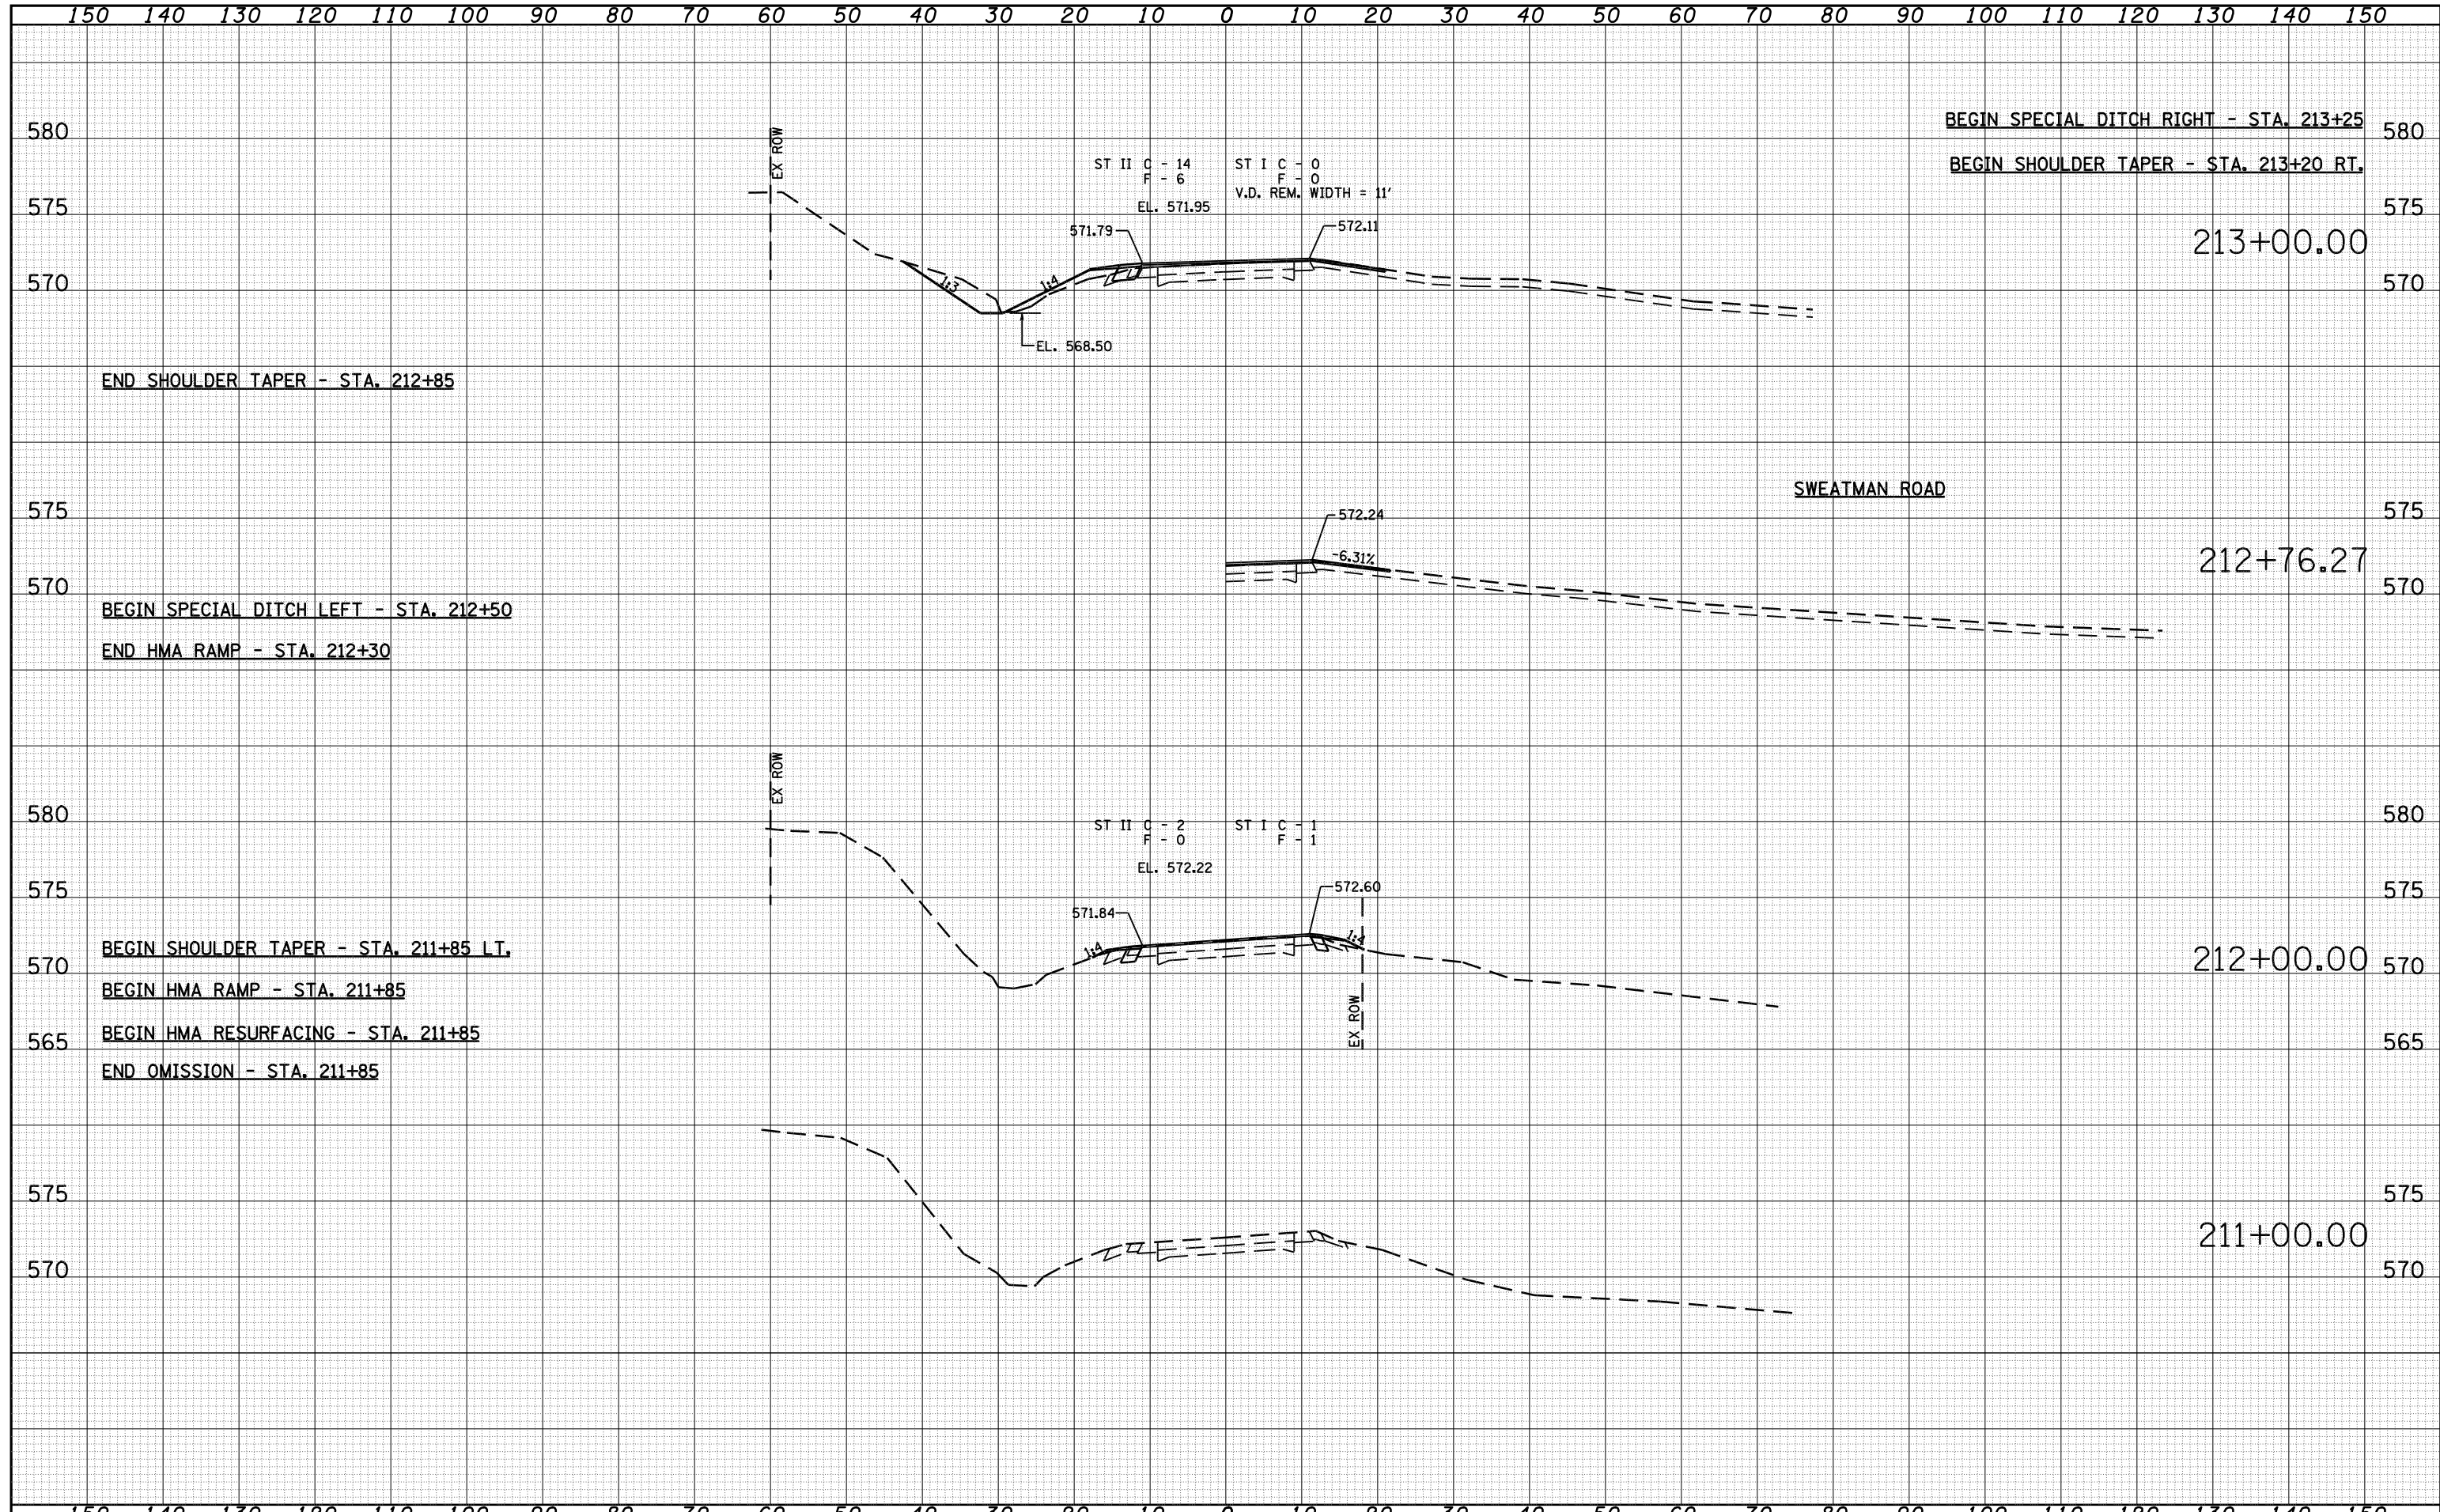

FILE NAME = D672875-sht-xssht3.dgn	USER NAME =	DESIGNED - RKA	REVISIED -	 Allen Henderson & Associates, Inc. Civil and Structural Engineers Springfield, IL 62708 Phone: (217)544-8033 IL Design Firm No. 184-001907	CROSS SECTIONS			F.A.P. RTE. 67	SECTION (6X-1)B-2	COUNTY CASS	TOTAL SHEETS 71	SHEET NO. 65	
	PLOT SCALE =	DRAWN - RKA	REVISIED -		STA. 217 + 67.54 / S.N. 009-2507			CONTRACT NO. 72875					
	PLOT DATE = Jan-30-2009 09:41:50AM	CHECKED - CPK	REVISIED -		SCALE: VARIES	SHEET NO. 65 OF 71 SHEETS	STA.	TO STA.	FED. ROAD DIST. NO. ILLINOIS FED. AID PROJECT				
		DATE - 3/25/08	REVISIED -										