


| | |
|--------------|--|
| DATE | |
| BY | |
| SURVEYED | |
| PLOTTED | |
| TEMPLATE | |
| AREAS | |
| CHECKED | |
| FINAL SURVEY | |
| NOTE BOOK | |
| NO. | |

| | |
|-----------------|--|
| DATE | |
| BY | |
| SURVEYED | |
| PLOTTED | |
| TEMPLATE | |
| AREAS | |
| CHECKED | |
| ORIGINAL SURVEY | |
| NOTE BOOK | |
| NO. | |

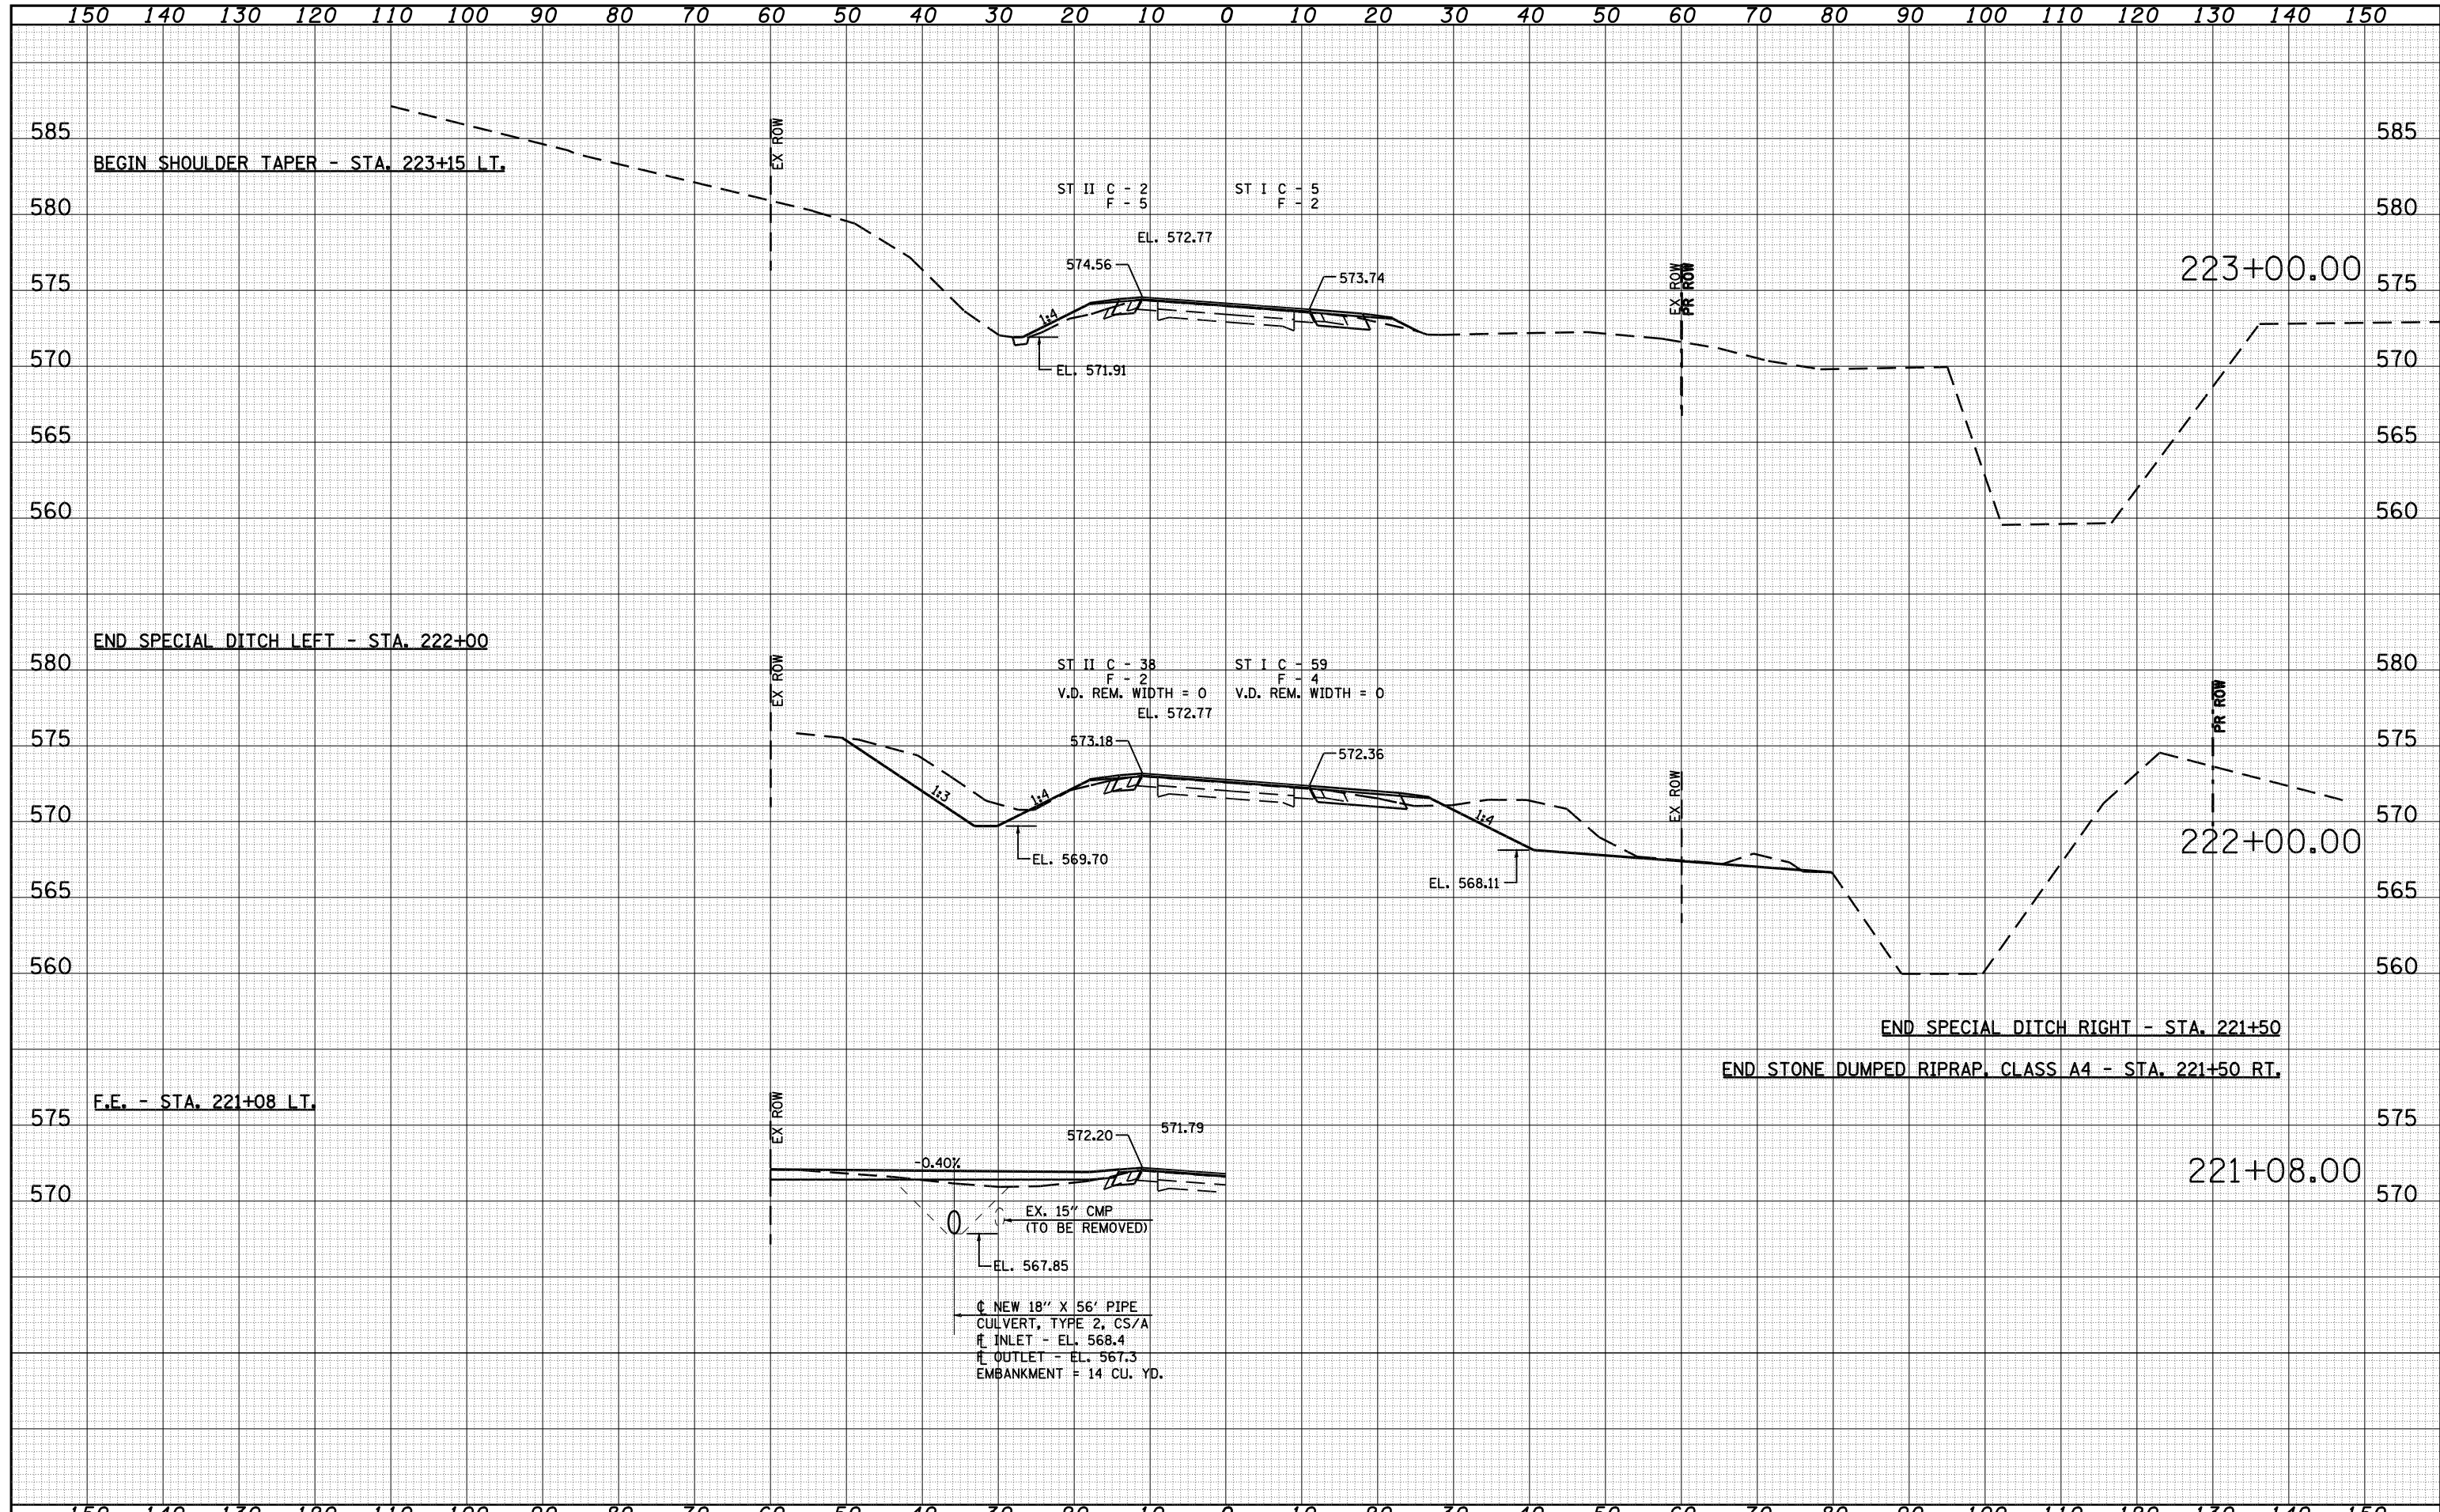

| | | | | | | | | | | | | |
|------------------------------------|----------------|----------------|------------|--|---|---------------------------|------|----------------|--------------------|-------------|-----------------|--------------|
| FILE NAME = D672875-sht-xssht3.dgn | USER NAME = | DESIGNED - RKA | REVISSED - | Allen Henderson & Associates, Inc. Civil and Structural Engineers Springfield, IL 62708 Phone: (217)544-8033 IL Design Firm No. 184-001907 | CROSS SECTIONS | | | F.A.P. RTE. 67 | SECTION (6X-1)B-2 | COUNTY CASS | TOTAL SHEETS 71 | SHEET NO. 70 |
| PLOT SCALE = | CHECKED - CPK | REVISSED - | REVISSED - | | SCALE: VARIES | SHEET NO. 70 OF 71 SHEETS | STA. | TO STA. | CONTRACT NO. 72875 | | | |
| PLOT DATE = Feb-05-2009 08:16:44AM | DATE - 3/25/08 | REVISSED - | REVISSED - | | FED. ROAD DIST. NO. ILLINOIS FED. AID PROJECT | | | | | | | |
| | | | | | | | | | | | | |