


SEC 11, T13N, R8W, 3RD PM


CONTRACT NO. 72923

F.A.P. RTE.	SECTION	COUNTY	TOTAL SHEETS	SHEET NO.
753		MORGAN	137	34
STA. 88+00		TO STA. 94+00		
FED. ROAD DIST. NO.		ILLINOIS	FED. AID PROJECT	
• 128RS-3, 139RS-3				

PLAN	SURVEYED	BY	DATE
	PLOTTED		
	CHECKED		
	DATE		
	BY		
	NO.		

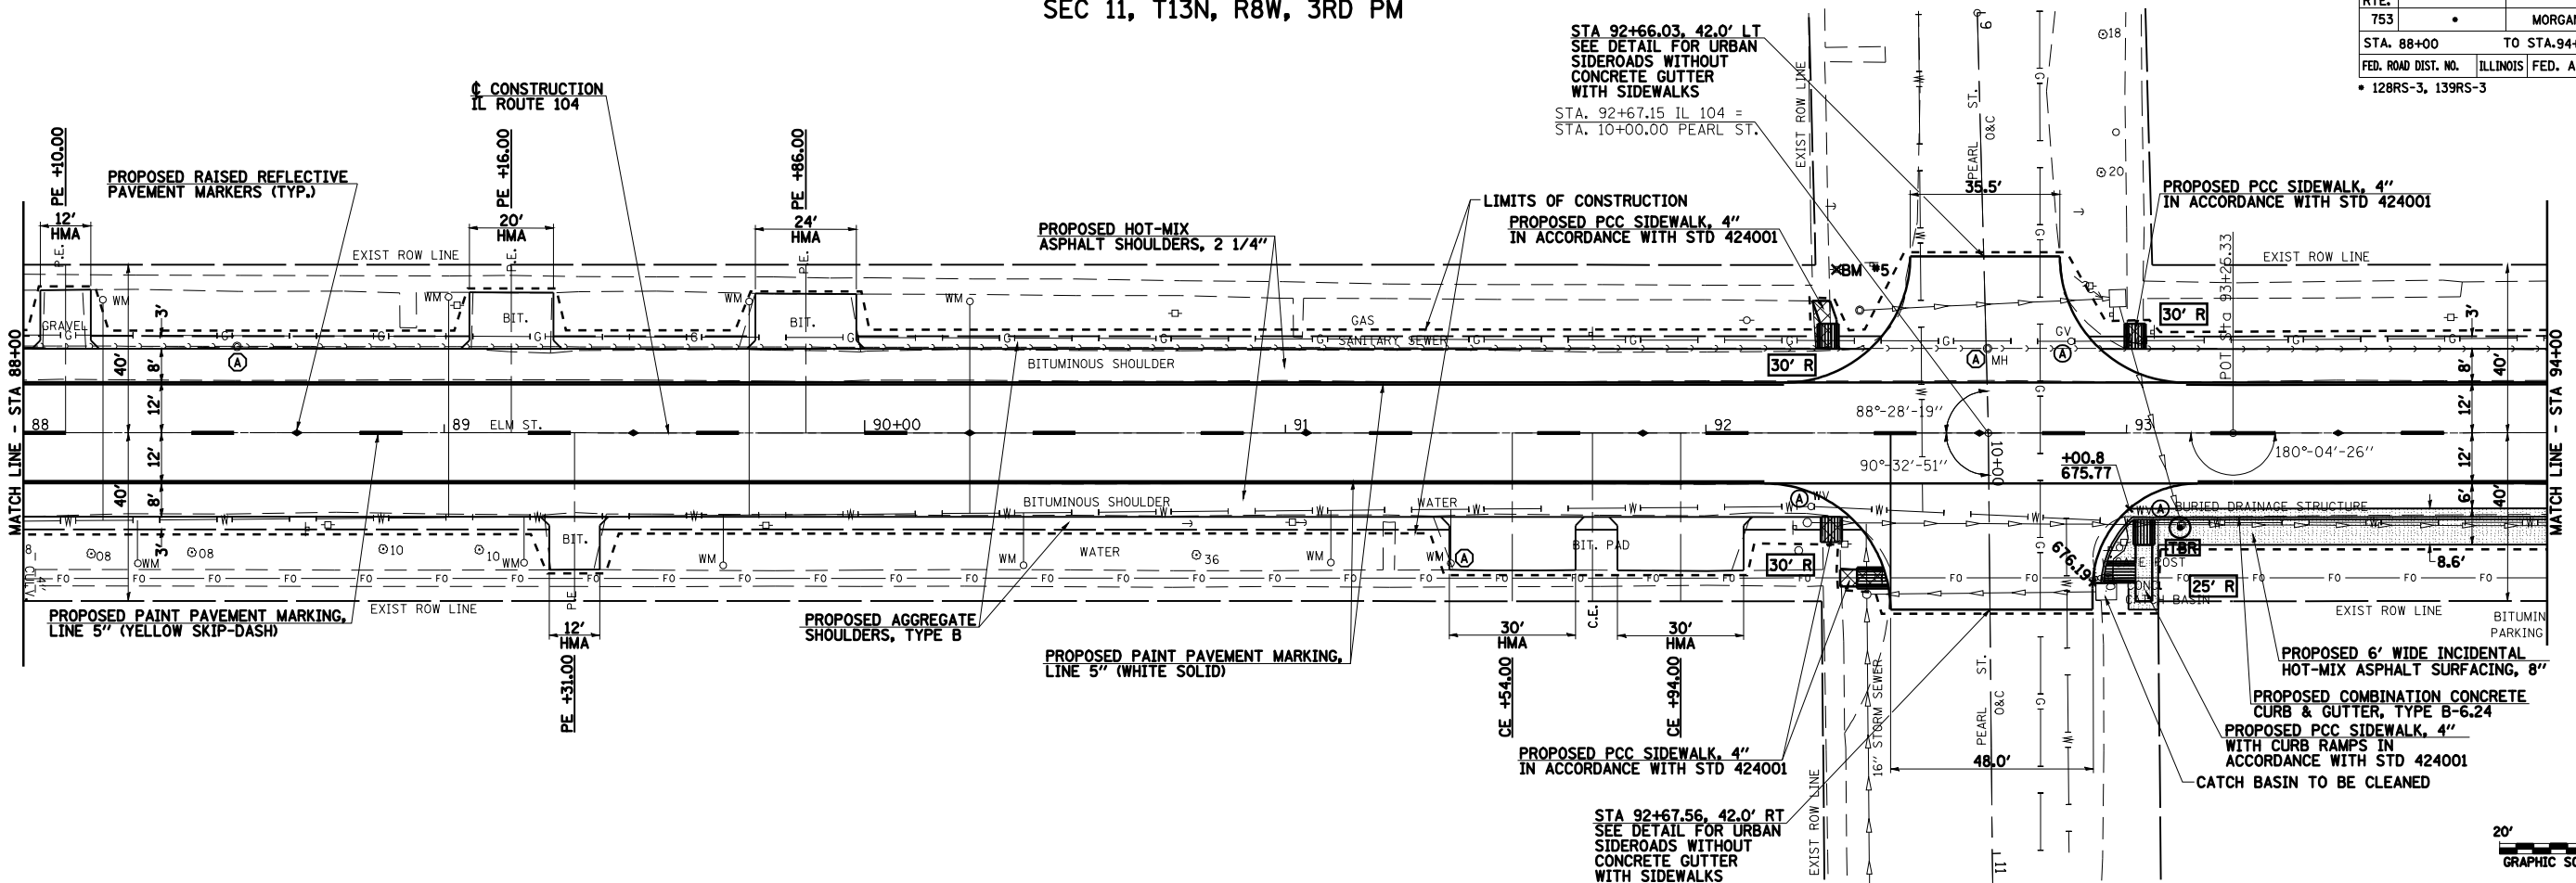

PROFILE	SURVEYED	BY	DATE
	PLOTTED		
	CHECKED		
	DATE		
	BY		
	NO.		

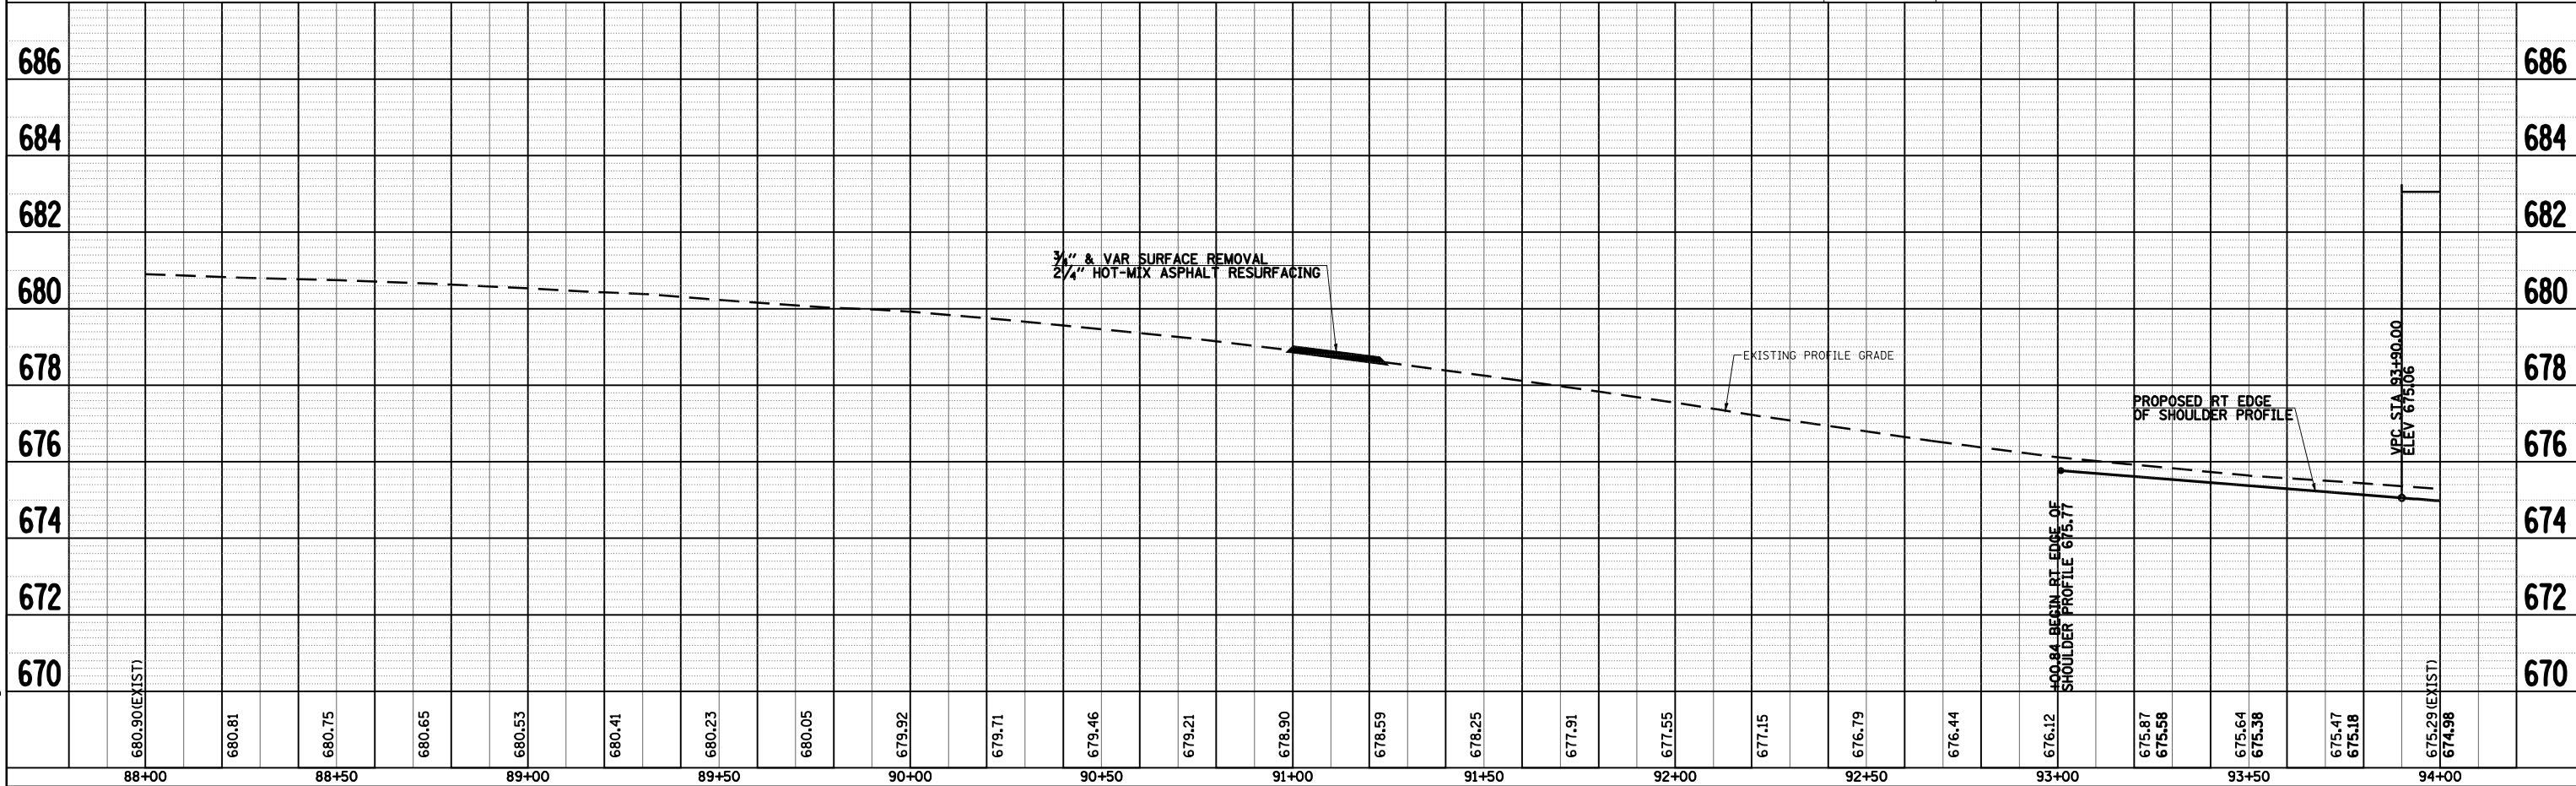

PLOT DATE = Jan-21-2009 10:56:08AM
 FILE NAME = S:\CADD\72923 07854784\DS4784\Consult\Drawings\Profile\Profile.dwg
 PLOT SCALE = 42.3829 / IN.
 USER NAME = Jaughlin-1

IL ROUTE 104 PLAN & PROFILE, STA 88+00 TO STA 94+00