
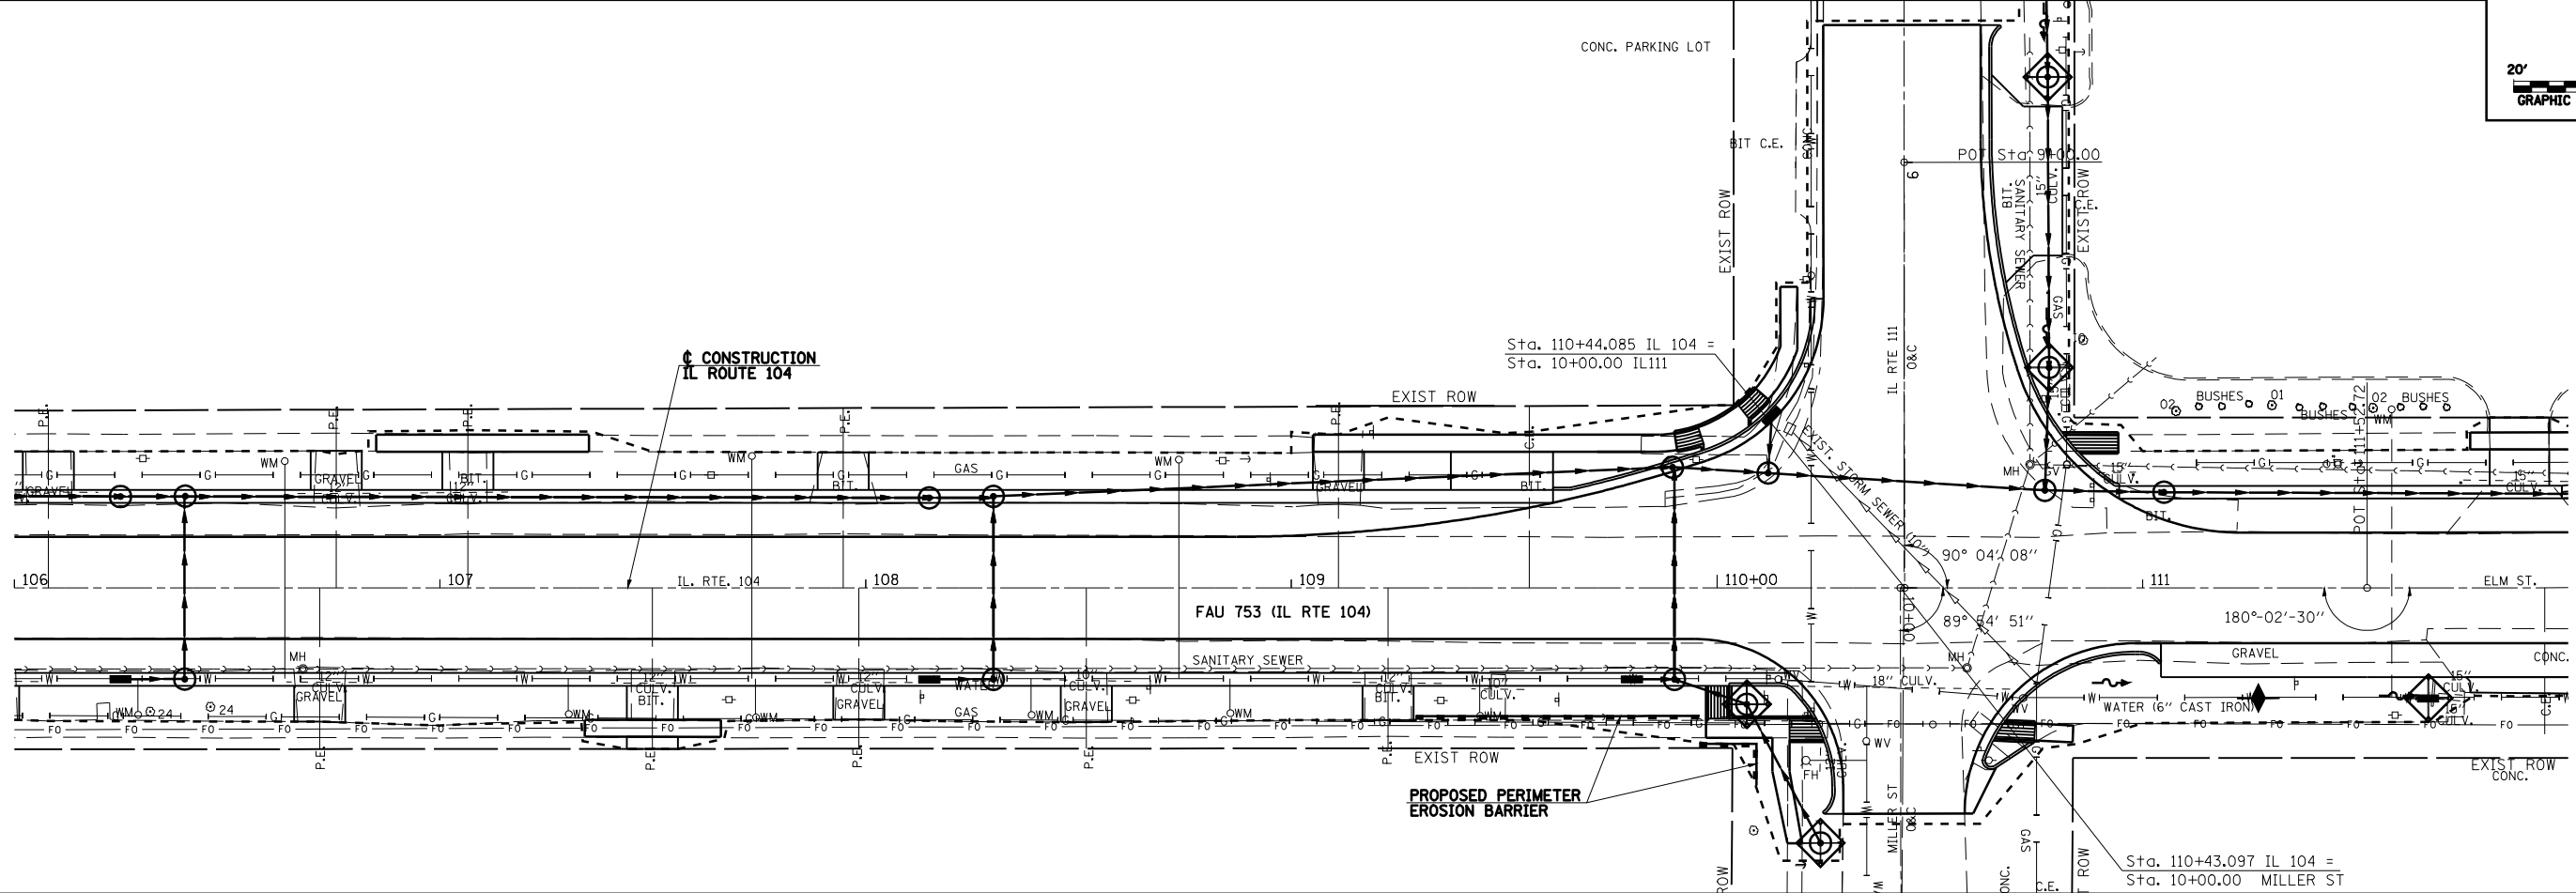


F.A.U. RTE.	SECTION	COUNTY	TOTAL SHEETS	SHEET NO.
753		MORGAN	137	55

STA. 100+00 TO STA. 112+00
 FED. ROAD DIST. NO. ILLINOIS FED. AID PROJECT
 • 128RS-3, 139RS-3

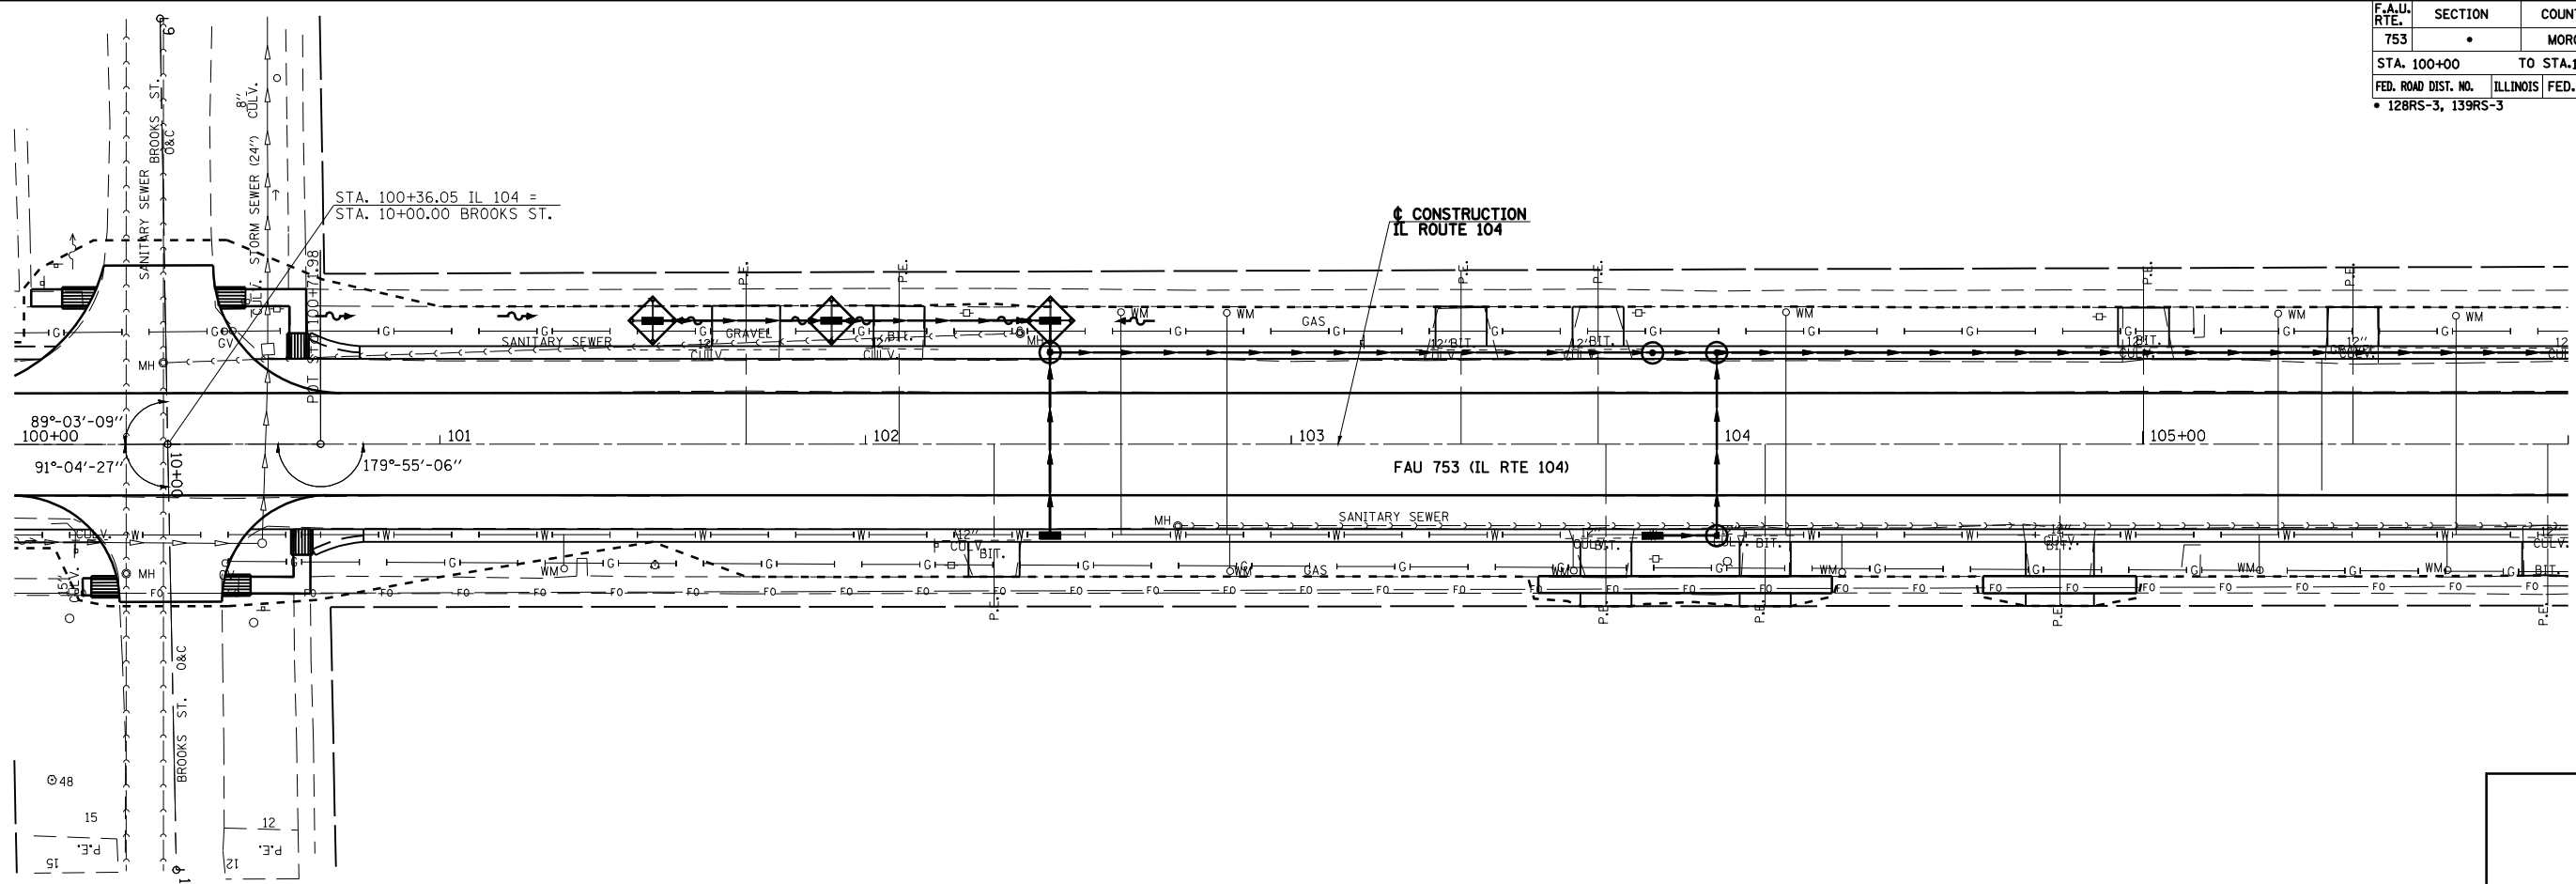

PLOT DATE = Jan-16-2009 09:45:38AM
 FILE NAME = S:\CAD\07\2923 ID\854784\Consult\Draw\Hutchinson_Hutchinson_Final\2447-10E901.dgn
 PLOT SCALE = 42.3525' / IN.
 USER NAME = laughlin-1

STORM WATER POLLUTION PREVENTION PLAN, STA 100+00 TO STA 112+00