



F.A.P. RTE.	SECTION	COUNTY	TOTAL SHEETS	SHEET NO.
753	*	MORGAN	137	60
STA.		TO STA.		
FED. ROAD DIST. NO.		ILLINOIS	FED. AID PROJECT	
* 128RS-3, 139RS-3				

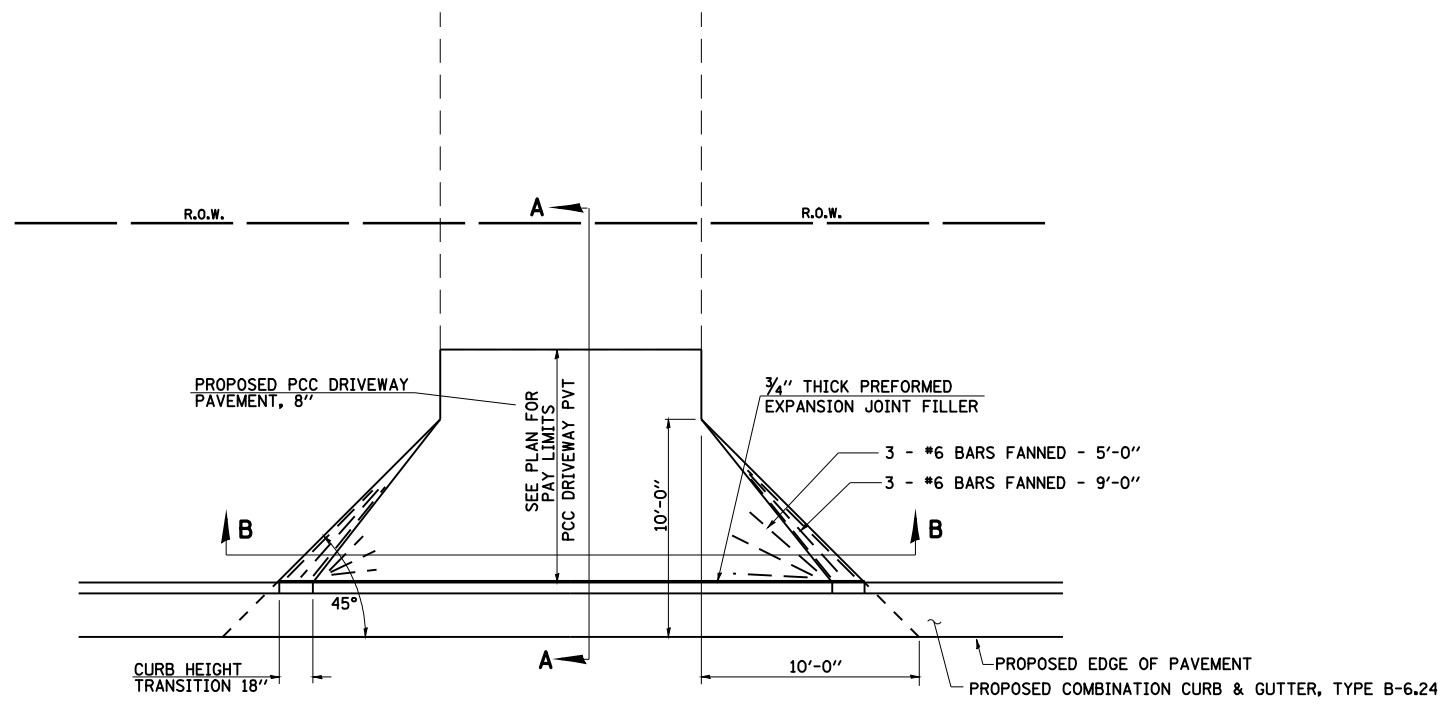


**PLAN - PE & CE**

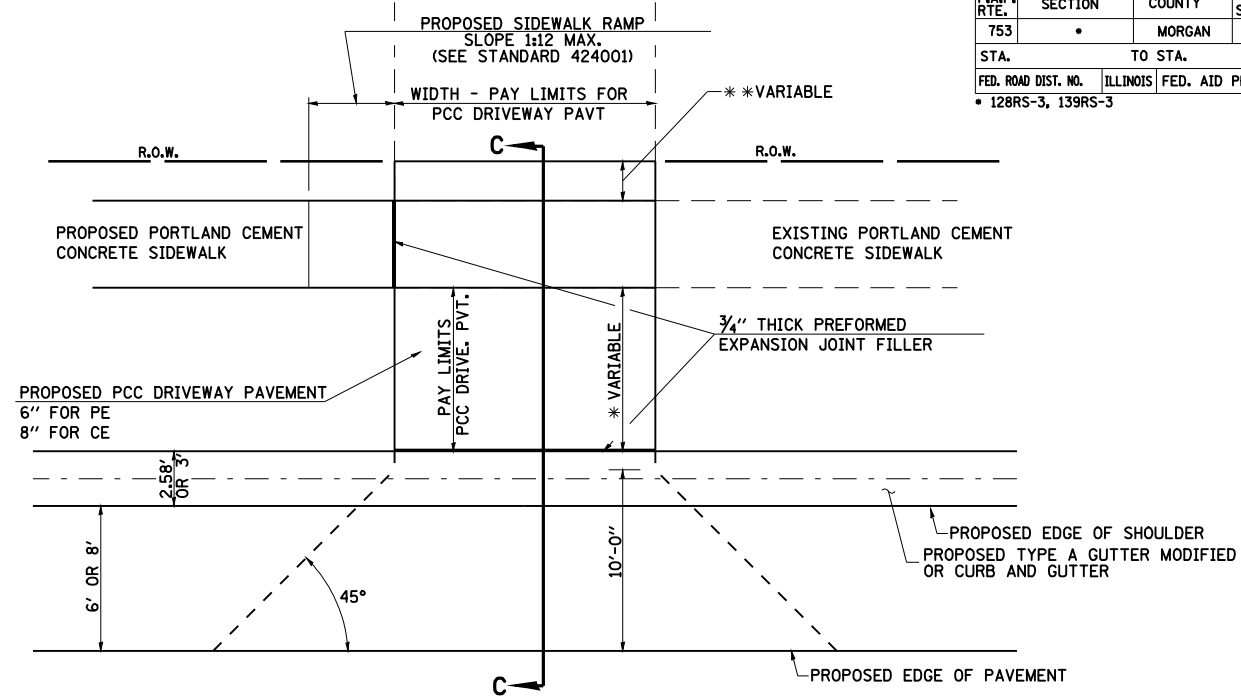


**PLAN - URBAN PE & CE**

- NOTES:
- \* IN AREAS WITHOUT PROPOSED SIDEWALK, DRIVEWAY PAVEMENT SHALL MATCH EXISTING FACE OF SIDEWALK. PROVIDE 3/4" THICK PREFORMED EXPANSION JOINT FILLER BETWEEN EXISTING SIDEWALK AND PROPOSED ENTRANCE.
  - \*\* MATCH IN KIND BEHIND SIDEWALK FOR EX EARTH OR AGGREGATE SURFACES:  
PR AGGREGATE SURFACE COURSE, TYPE B (6") - PE/FE  
PR PCC DRIVEWAY PAVEMENT (8") - CE
  - FOR HOT-MIX ASPHALT SURFACES:  
PR HOT-MIX ASPHALT (3/2") - PE  
PR HOT-MIX ASPHALT (8") - CE
  - FOR EX PCC SURFACES:  
PR PCC DRIVEWAY PAVEMENT (6") - PE  
PR PCC DRIVEWAY PAVEMENT (8") - CE

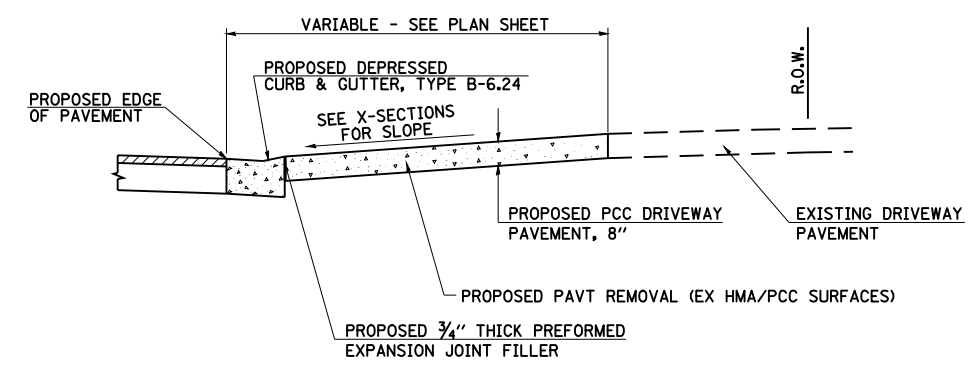

**SECTION A - A**

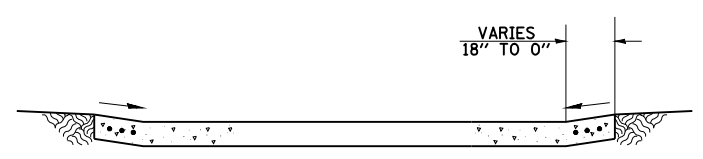


**SECTION B - B**

NOTE:  
THE COST OF FURNISHING AND INSTALLING THE 19 mm (3/4") PREFORMED EXPANSION JOINT FILLER AND REINFORCEMENT BARS SHALL BE INCLUDED IN THE COST OF P.C.C. DRIVEWAY PAVEMENT.

**ENTRANCES IN CURB AND GUTTER SECTION WITHOUT SHOULDER**

GENERAL NOTES:  
THE REMOVAL OF EXISTING MATERIAL, OTHER THAN CONCRETE, NECESSARY FOR ENTRANCE CONSTRUCTION WILL BE PAID FOR AS PREPARATION OF BASE. CONCRETE REMOVAL WILL BE PAID FOR AS DRIVEWAY PAVEMENT REMOVAL.

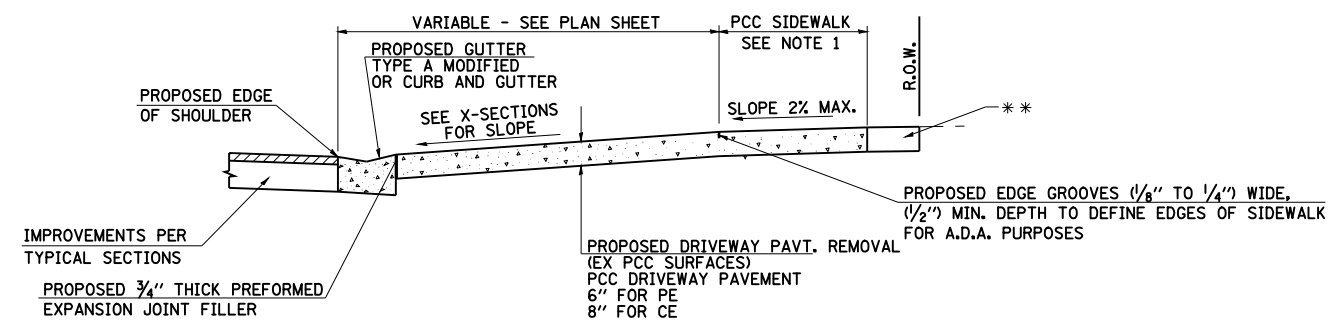

**SECTION C - C**

- NOTES:
- SEE PLAN SHEET / ENTRANCE PROFILE FOR LOCATION OF PROPOSED SIDEWALK.
  - THE COST OF FURNISHING AND INSTALLING THE 19mm (3/4") PREFORMED EXPANSION JOINT FILLER AND REINFORCEMENT BARS SHALL BE INCLUDED IN THE COST OF P.C.C. DRIVEWAY PAVEMENT.

**ENTRANCES IN TYPE A MODIFIED GUTTER SECTION AND CURB AND GUTTER SECTION WITH SHOULDER**

REVISIONS	
NAME	DATE
JCN	0/20/03

ILLINOIS DEPARTMENT OF TRANSPORTATION  
**DETAILS FOR ENTRANCES IN TYPE A GUTTER MODIFIED AND CURB AND GUTTER SECTIONS**  
DRAWN BY CADD  
CHECKED BY JCN  
DATE: NOVEMBER 2, 2007

PLOT DATE = Jan-16-2009 09:45:34M  
 FILE NAME = S:\CADD\72923 ID\85478A\Consult\Detail\Hutchinson\_Hutchinson\_Final\2447-16d885.dgn  
 PLOT SCALE = 42.383 / IN.  
 USER NAME = Jaughlinr-1