


F.A.P. RTE.	SECTION	COUNTY	TOTAL SHEETS	SHEET NO.
753	*	MORGAN	137	68
STA.		TO STA.		
FED. ROAD DIST. NO.		ILLINOIS	FED. AID PROJECT	
* 128RS-3, 139RS-3				

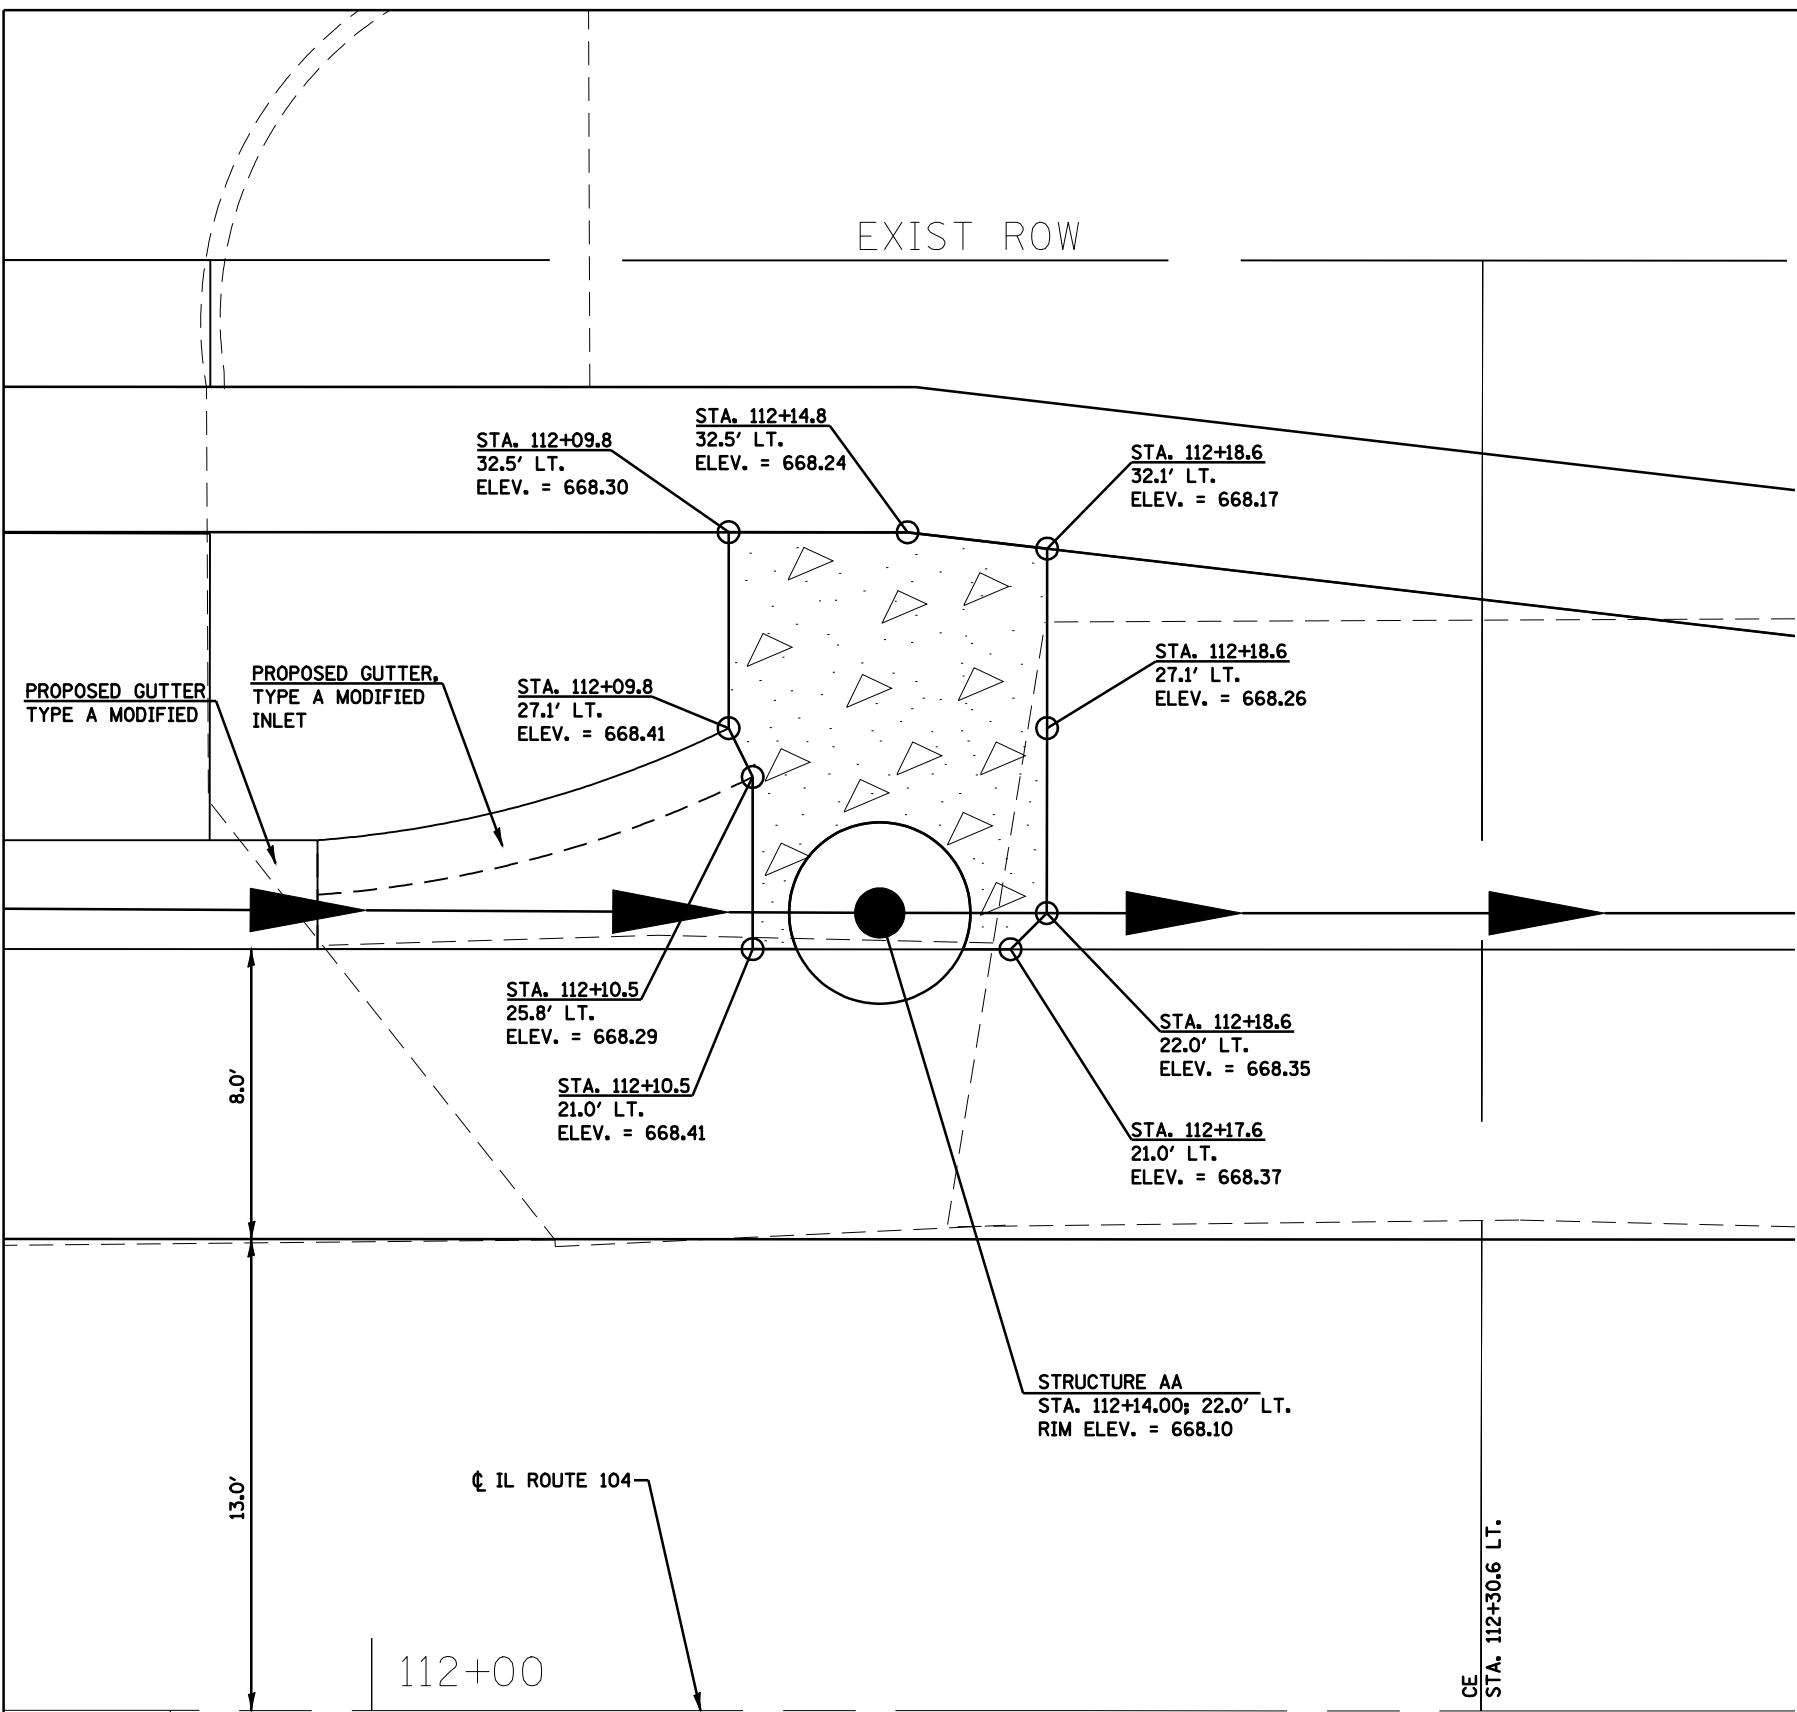

**NOTES:**

1. 8" MINIMUM THICKNESS SHALL BE PROVIDED FOR CONCRETE PAD.
2. COST OF CONCRETE PAD SHALL BE PAID PER CU. YD. FOR "CLASS SI CONCRETE (OUTLET)."

PLOT DATE = Jan-16-2008 9:46:01AM  
 FILE NAME = S:\CADD\72923\09654784\ConsultantData\Hutchinson\Hutchinson-Final\detail\_Concrete.dgn  
 PLOT SCALE = 8.594' / IN  
 USER NAME = baughlunf1

REVISIONS	
NAME	DATE

ILLINOIS DEPARTMENT OF TRANSPORTATION

**DETAIL FOR CLASS SI CONCRETE (OUTLET) AT DRAINAGE STRUCTURE STA. 112+14.00, 21.0' LT.**

SCALE: VERT.      DRAWN BY: FML  
 HORIZ.              CHECKED BY: PBL  
 DATE: JULY 23, 2007