

F.A.P. RTE.	SECTION	COUNTY	TOTAL SHEETS	SHEET NO.
753	128RS-3, 139RS-3	MORGAN	137	71
STA. 93+75.00 TO STA. 94+00.00				
FED. ROAD DIST. NO.	ILLINOIS	FED. AID PROJECT		


BY	DATE

NO.	AREAS CHECKED

BY	DATE

NO.	AREAS CHECKED

PLOT DATE = 15-09-09 08:56:24
 FILE NAME = S:\WORK\72923\10857704\0857704\0857704\Hatch\Hatch.dwg
 PLOT SCALE = 1/8"=1'-0" / IN.
 USER NAME = Joughlin-1

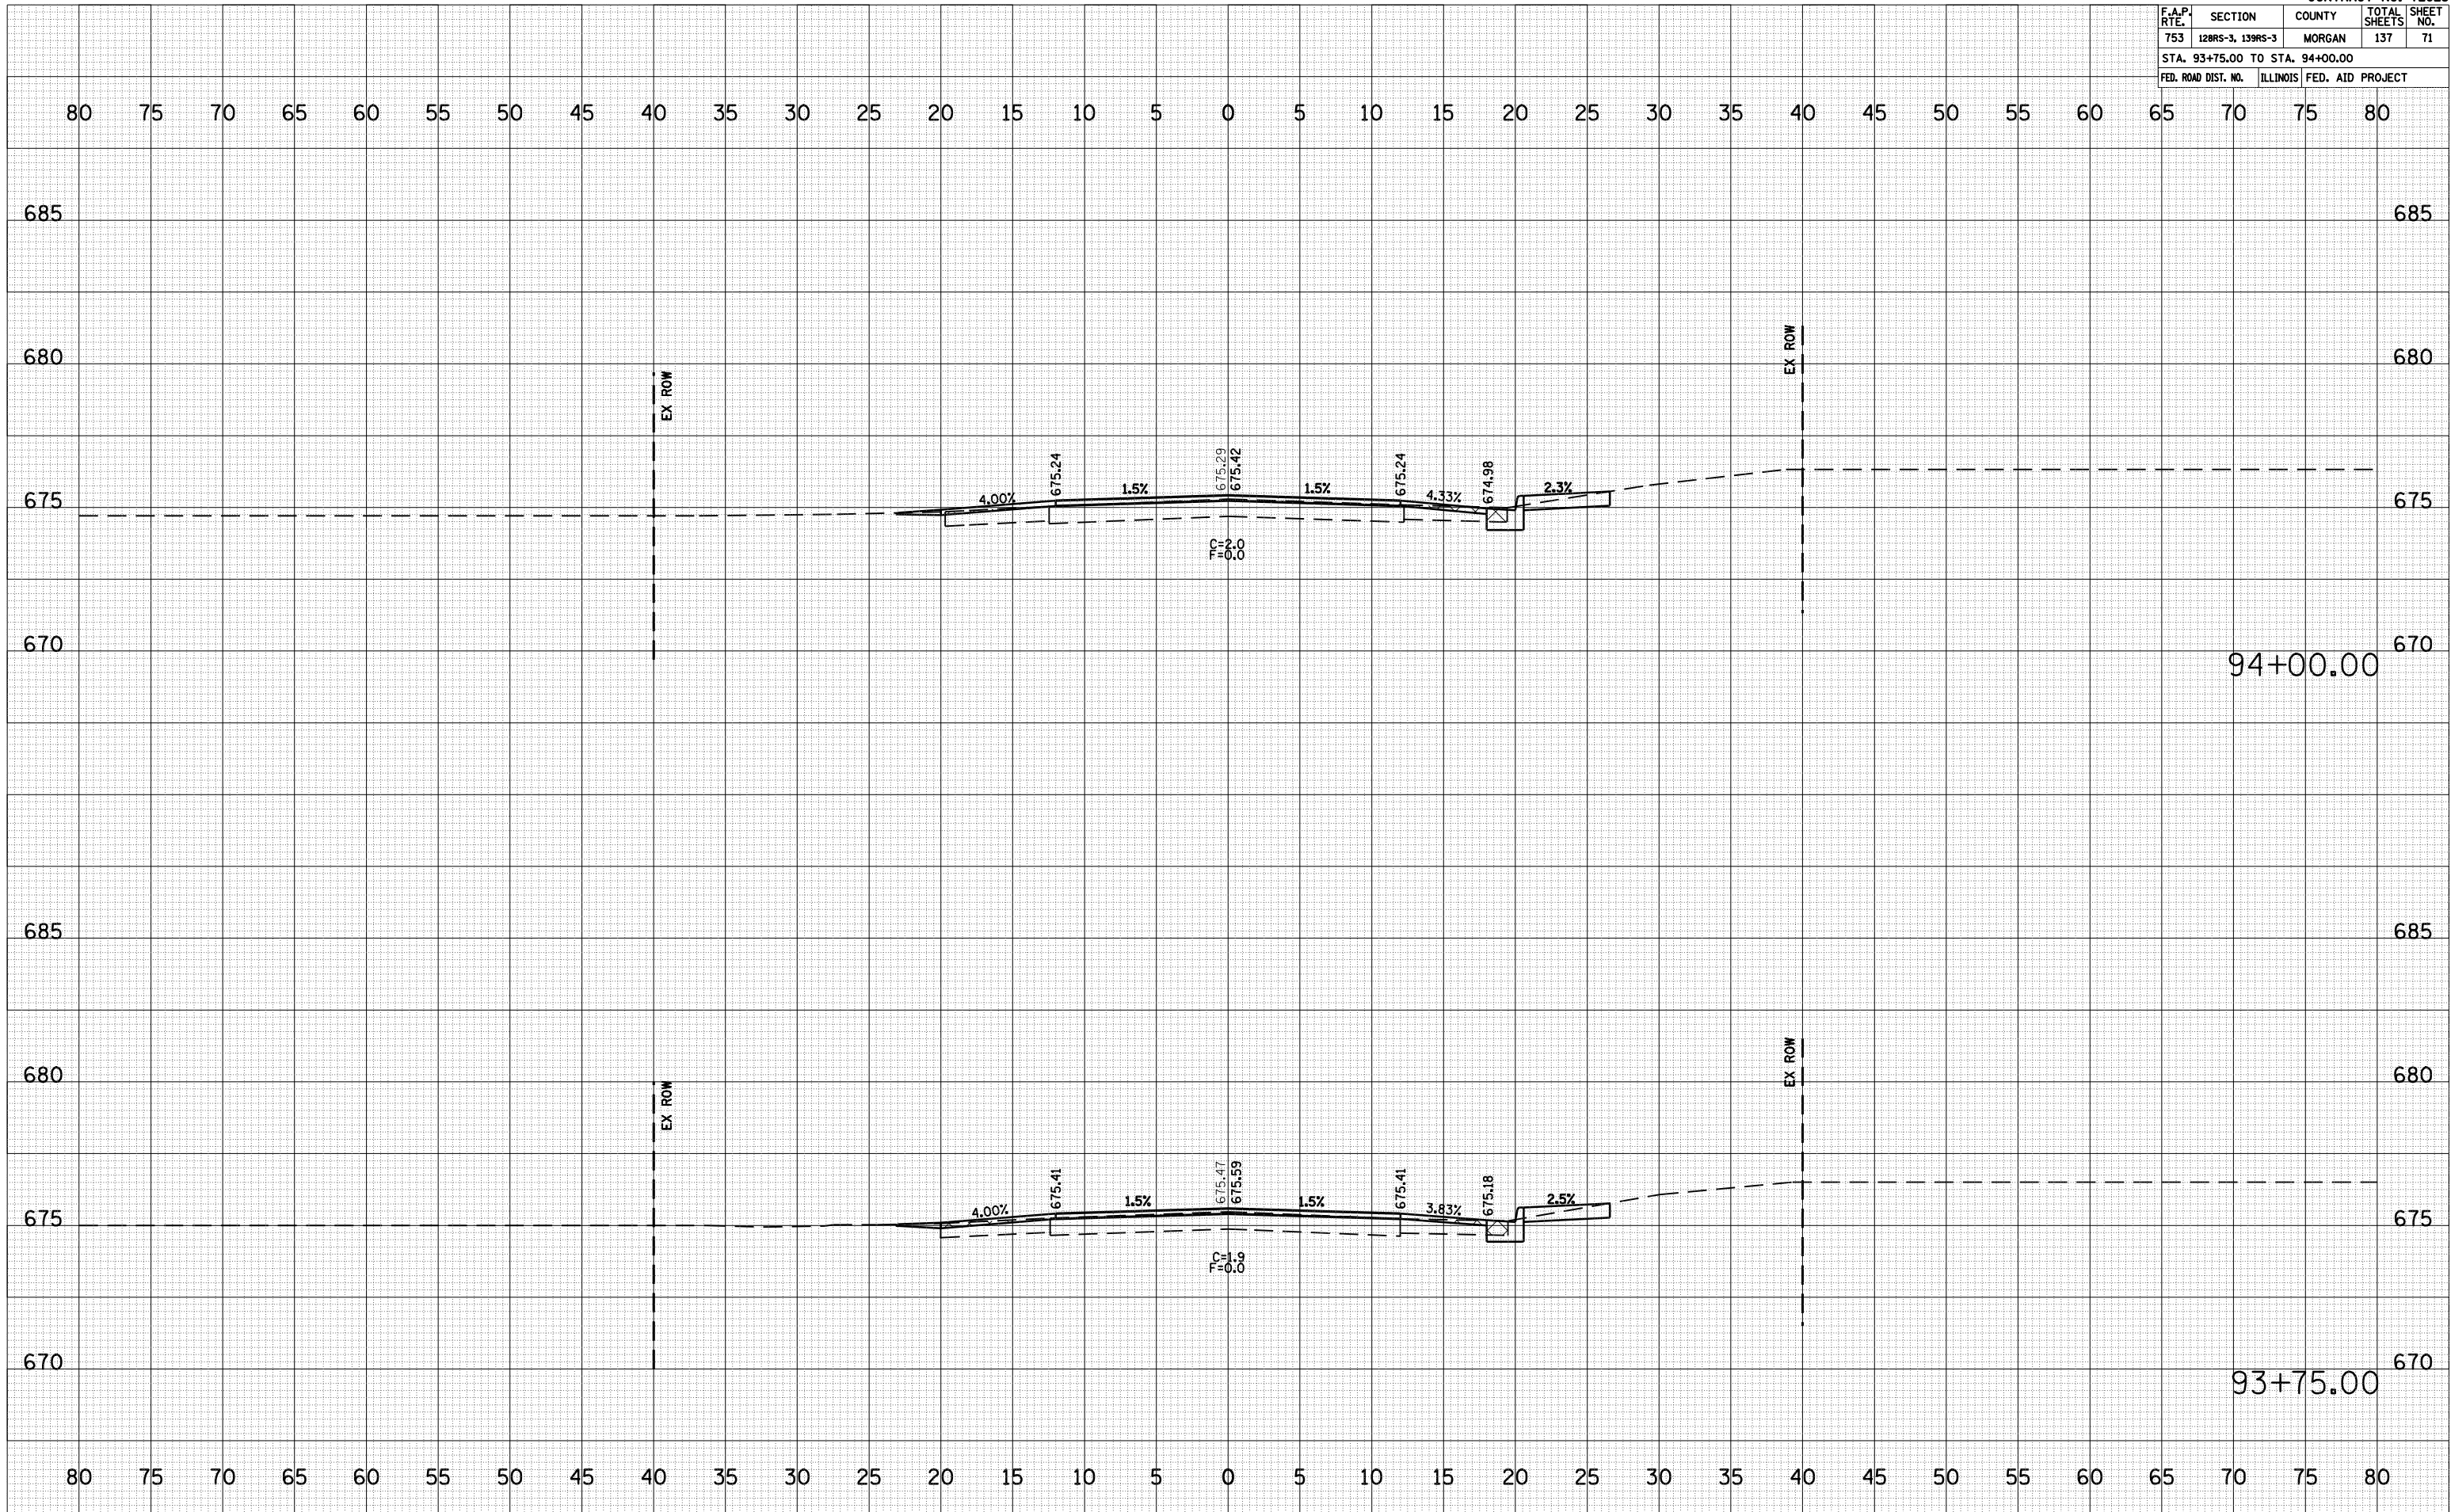

IL ROUTE 104 CROSS SECTIONS, STA. 93+75.00 TO STA. 94+00.00