


F.A.P. RTE.	SECTION	COUNTY	TOTAL SHEETS	SHEET NO.
753	128RS-3, 139RS-3	MORGAN	137	97
STA. 109+50.00 TO STA. 109+55.88				
FED. ROAD DIST. NO.	ILLINOIS	FED. AID PROJECT		

BY _____ DATE _____
 SURVEYED _____
 PLOTTED _____
 NOTE BOOK _____
 AREAS CHECKED _____
 NO. _____

BY _____ DATE _____
 SURVEYED _____
 PLOTTED _____
 NOTE BOOK _____
 AREAS CHECKED _____
 NO. _____

FILE DATE = 15-09-09 09:55:14 AM
 FILE NAME = S:\0307\72923 107607104\0864784\0864784\Hatchman\Hatchman-Final\varhwhet_3B.dgn
 PLOT SCALE = 1/8"=1'-0" / IN.
 USER NAME = laughlun1

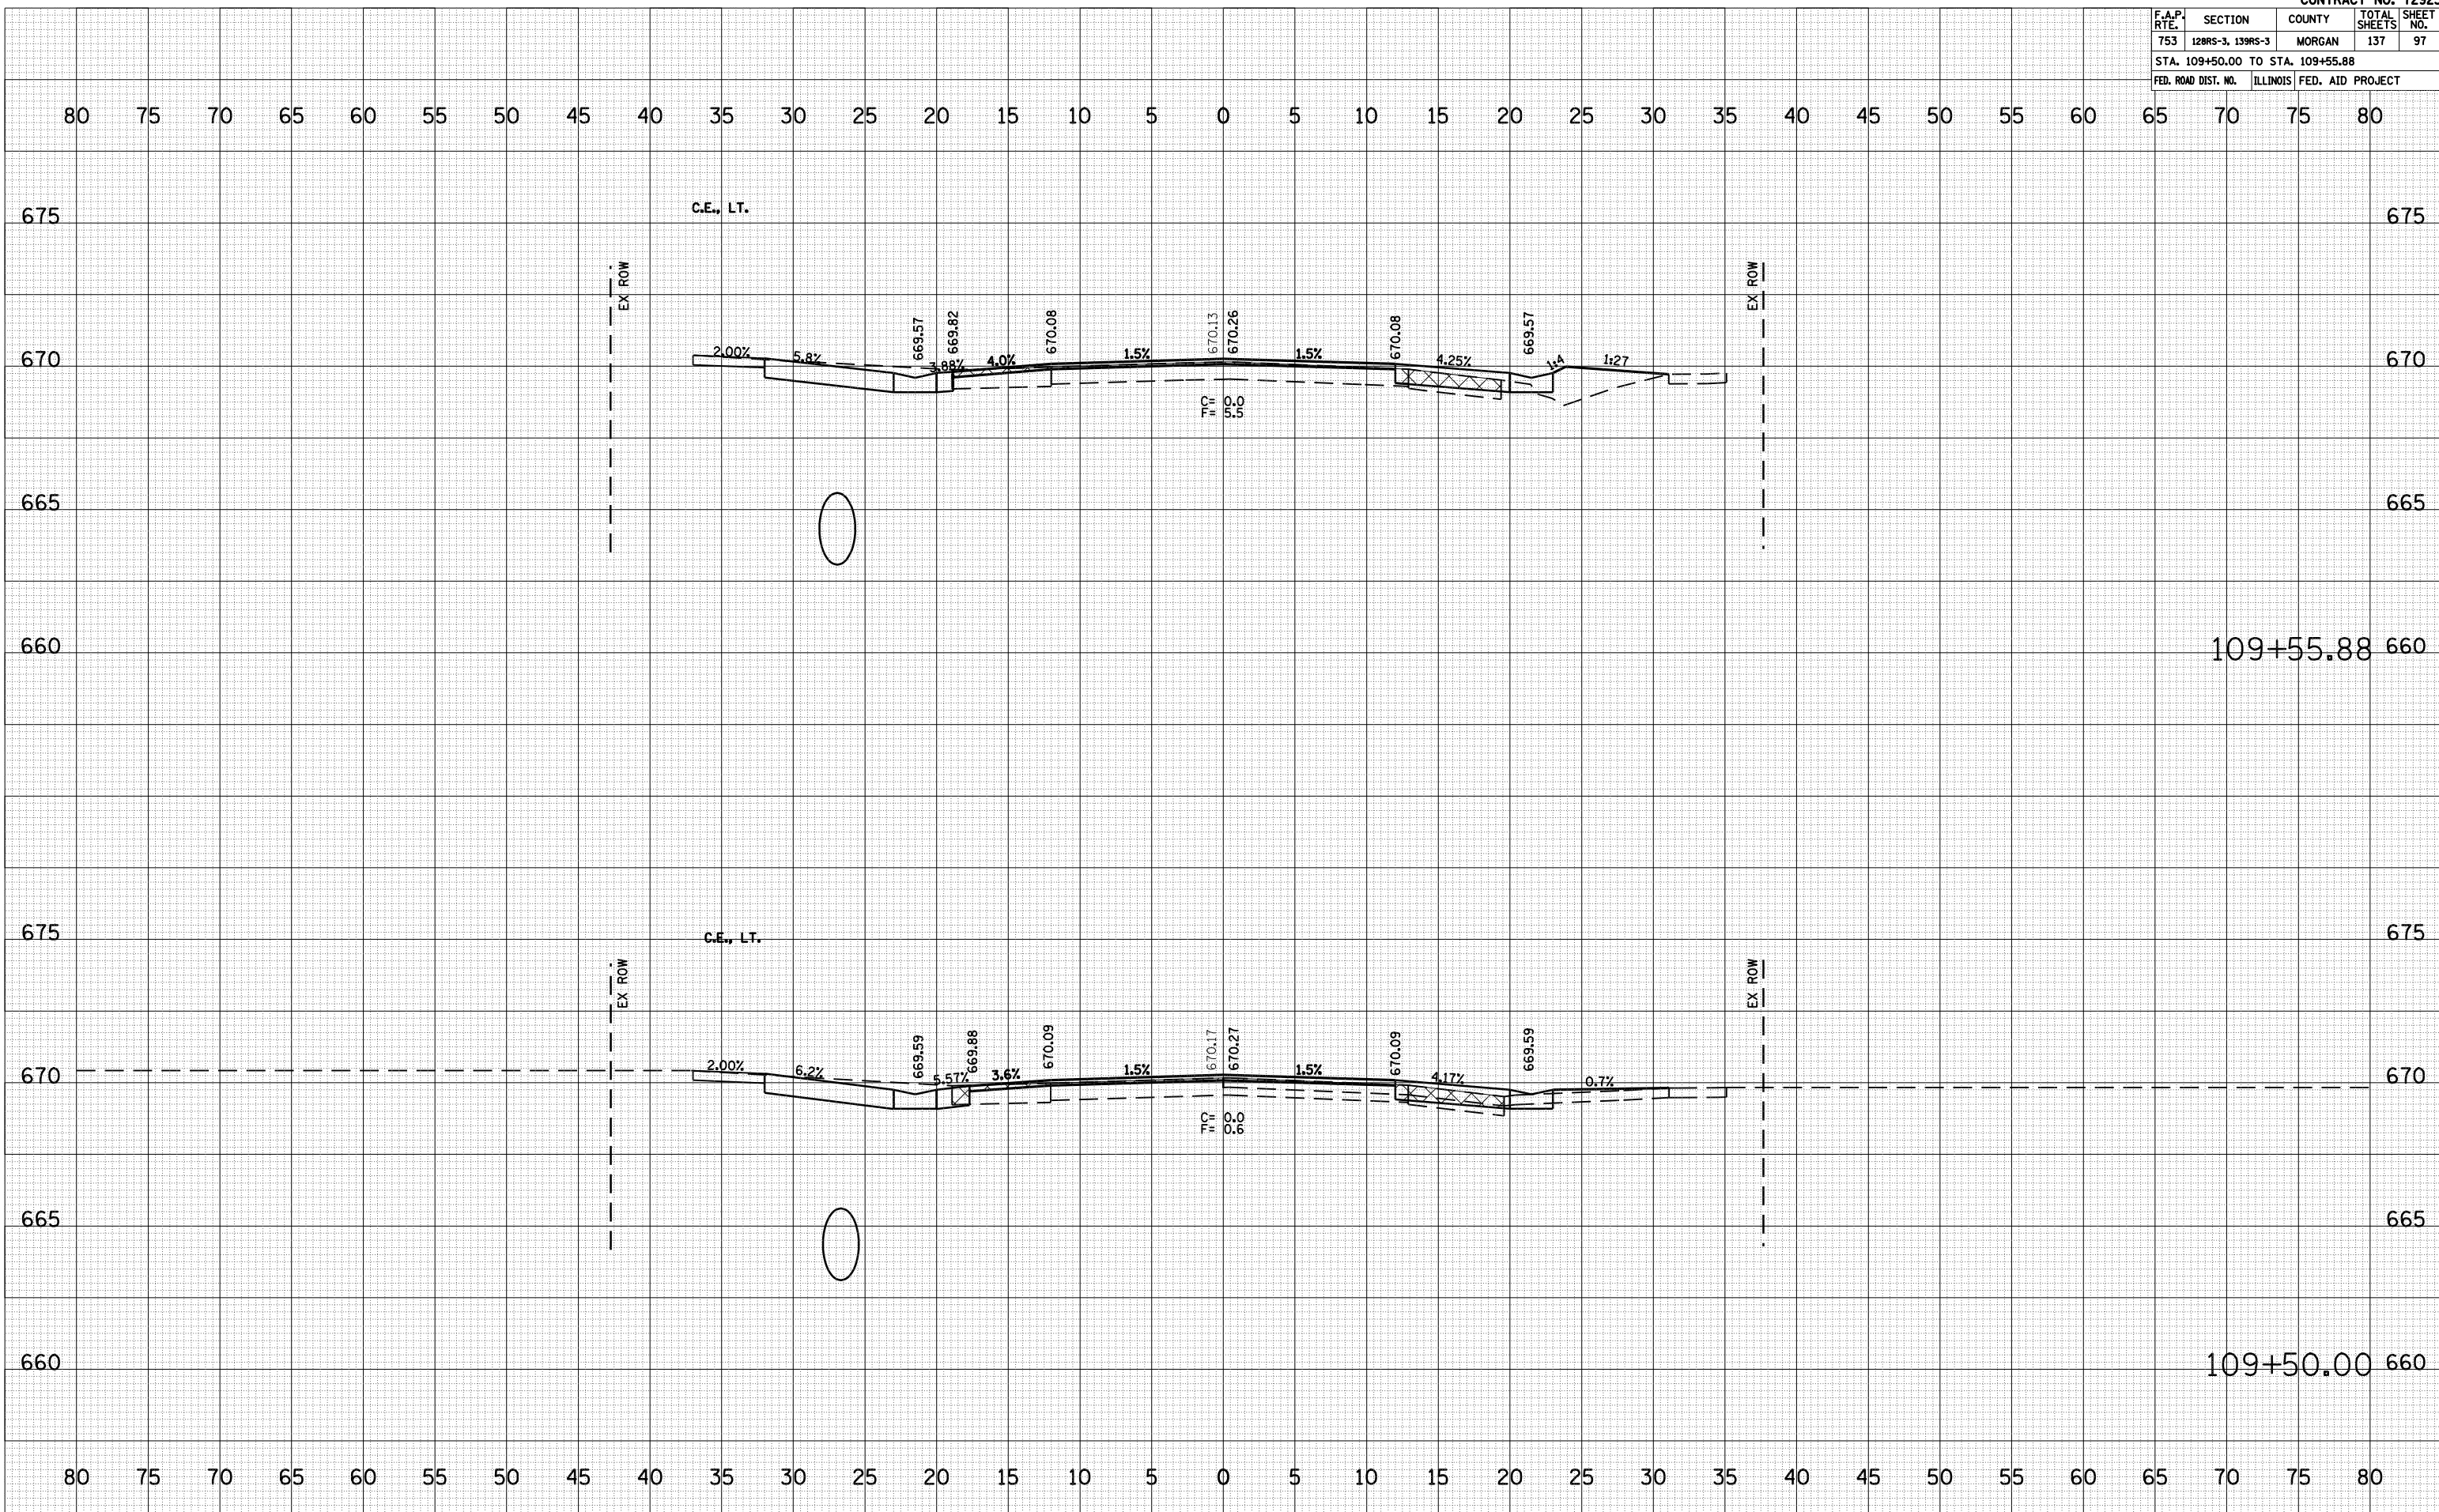

IL ROUTE 104 CROSS SECTIONS, STA 109+50.00 TO STA 109+55.88