


F.A.P. RTE.	SECTION	COUNTY	TOTAL SHEETS	SHEET NO.
753	128RS-3, 139RS-3	MORGAN	137	112
STA. 114+90.00				
FED. ROAD DIST. NO.	ILLINOIS	FED. AID PROJECT		

DATE	BY

DATE	BY

PLOT DATE = 10-15-2009 08:54:50 AM
 FILE NAME = S:\03\72923\103607704\08547704\08547704\Hatchman\Hatchman-Final\Yearbook_3R.dgn
 PLOT SCALE = 1/8"=1'-0" / IN.
 USER NAME = Jaughlin-1

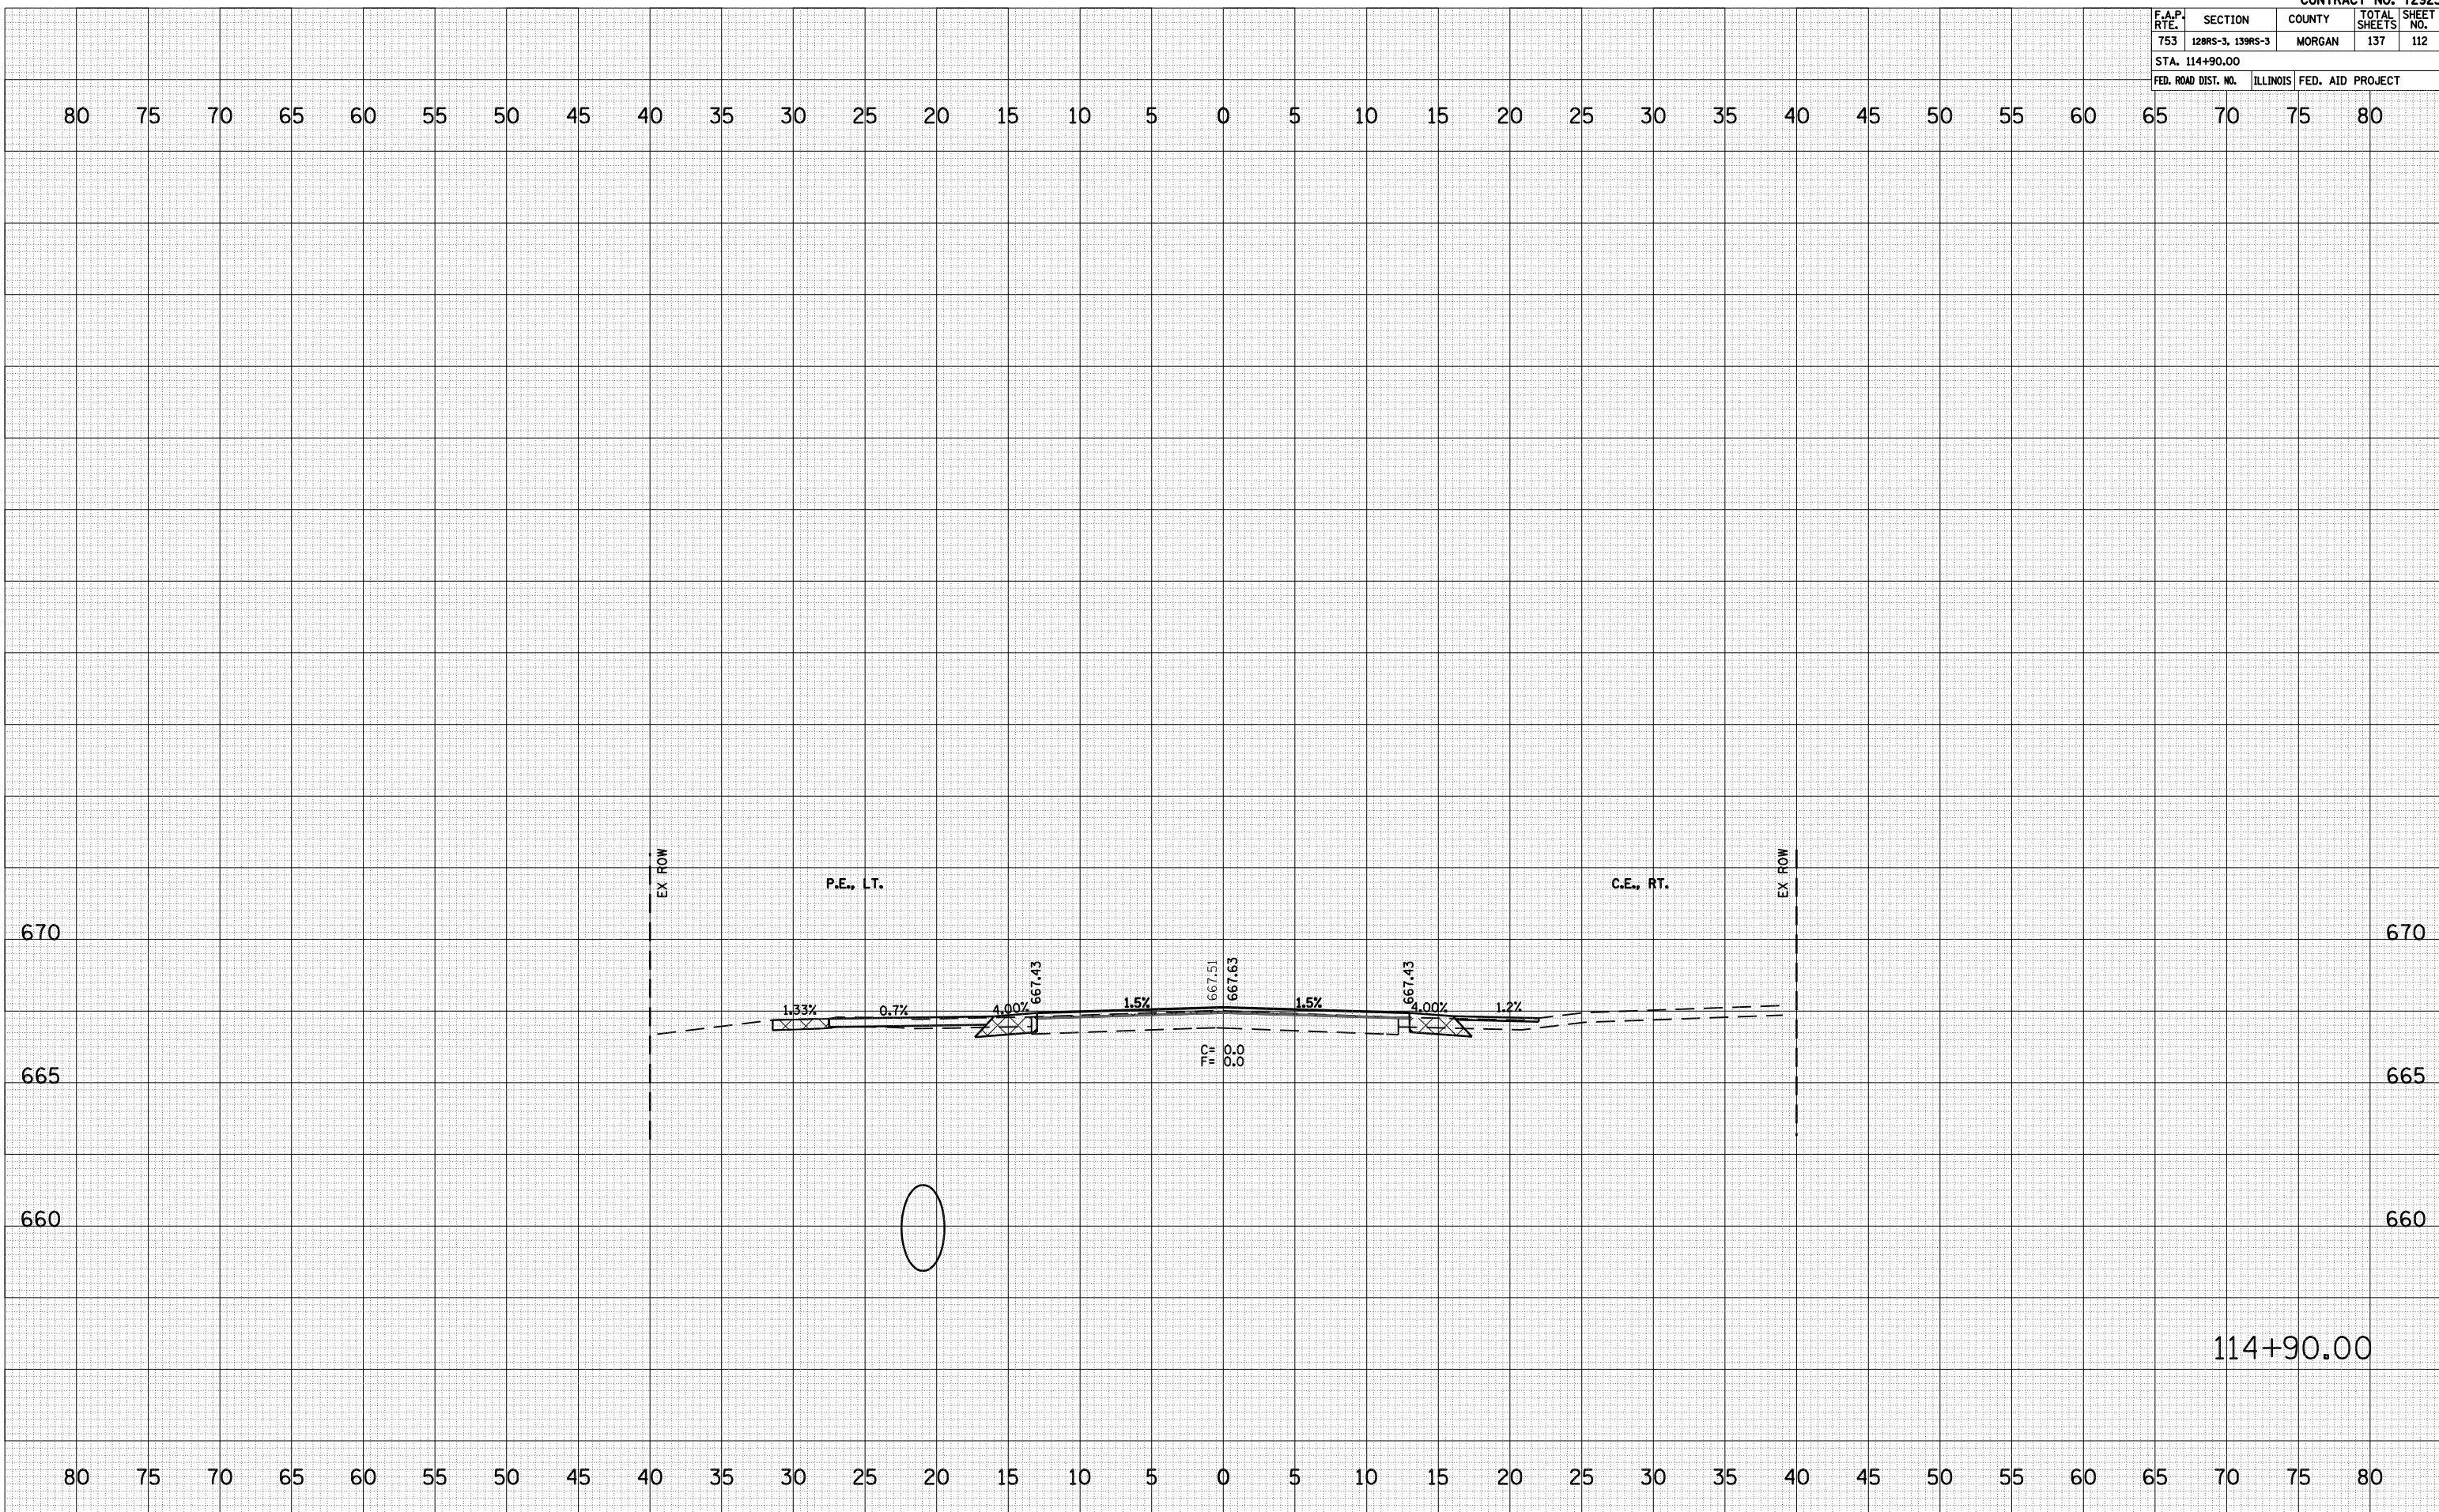

114+90.00