


F.A.P. RTE.	SECTION	COUNTY	TOTAL SHEETS	SHEET NO.
753	128RS-3, 139RS-3	MORGAN	137	114
STA. 115+33.77				
FED. ROAD DIST. NO.	ILLINOIS	FED. AID PROJECT		

DATE	BY

DATE	BY

PLOT DATE = 10-15-2009 09:05:53 AM  
 FILE NAME = S:\000\72923\107657704\0854784\Hatchman\Hatchman-Final\Yearbook\_3R.dgn  
 PLOT SCALE = 1/8"=1'-0" / IN.  
 USER NAME = Jaughlin-1

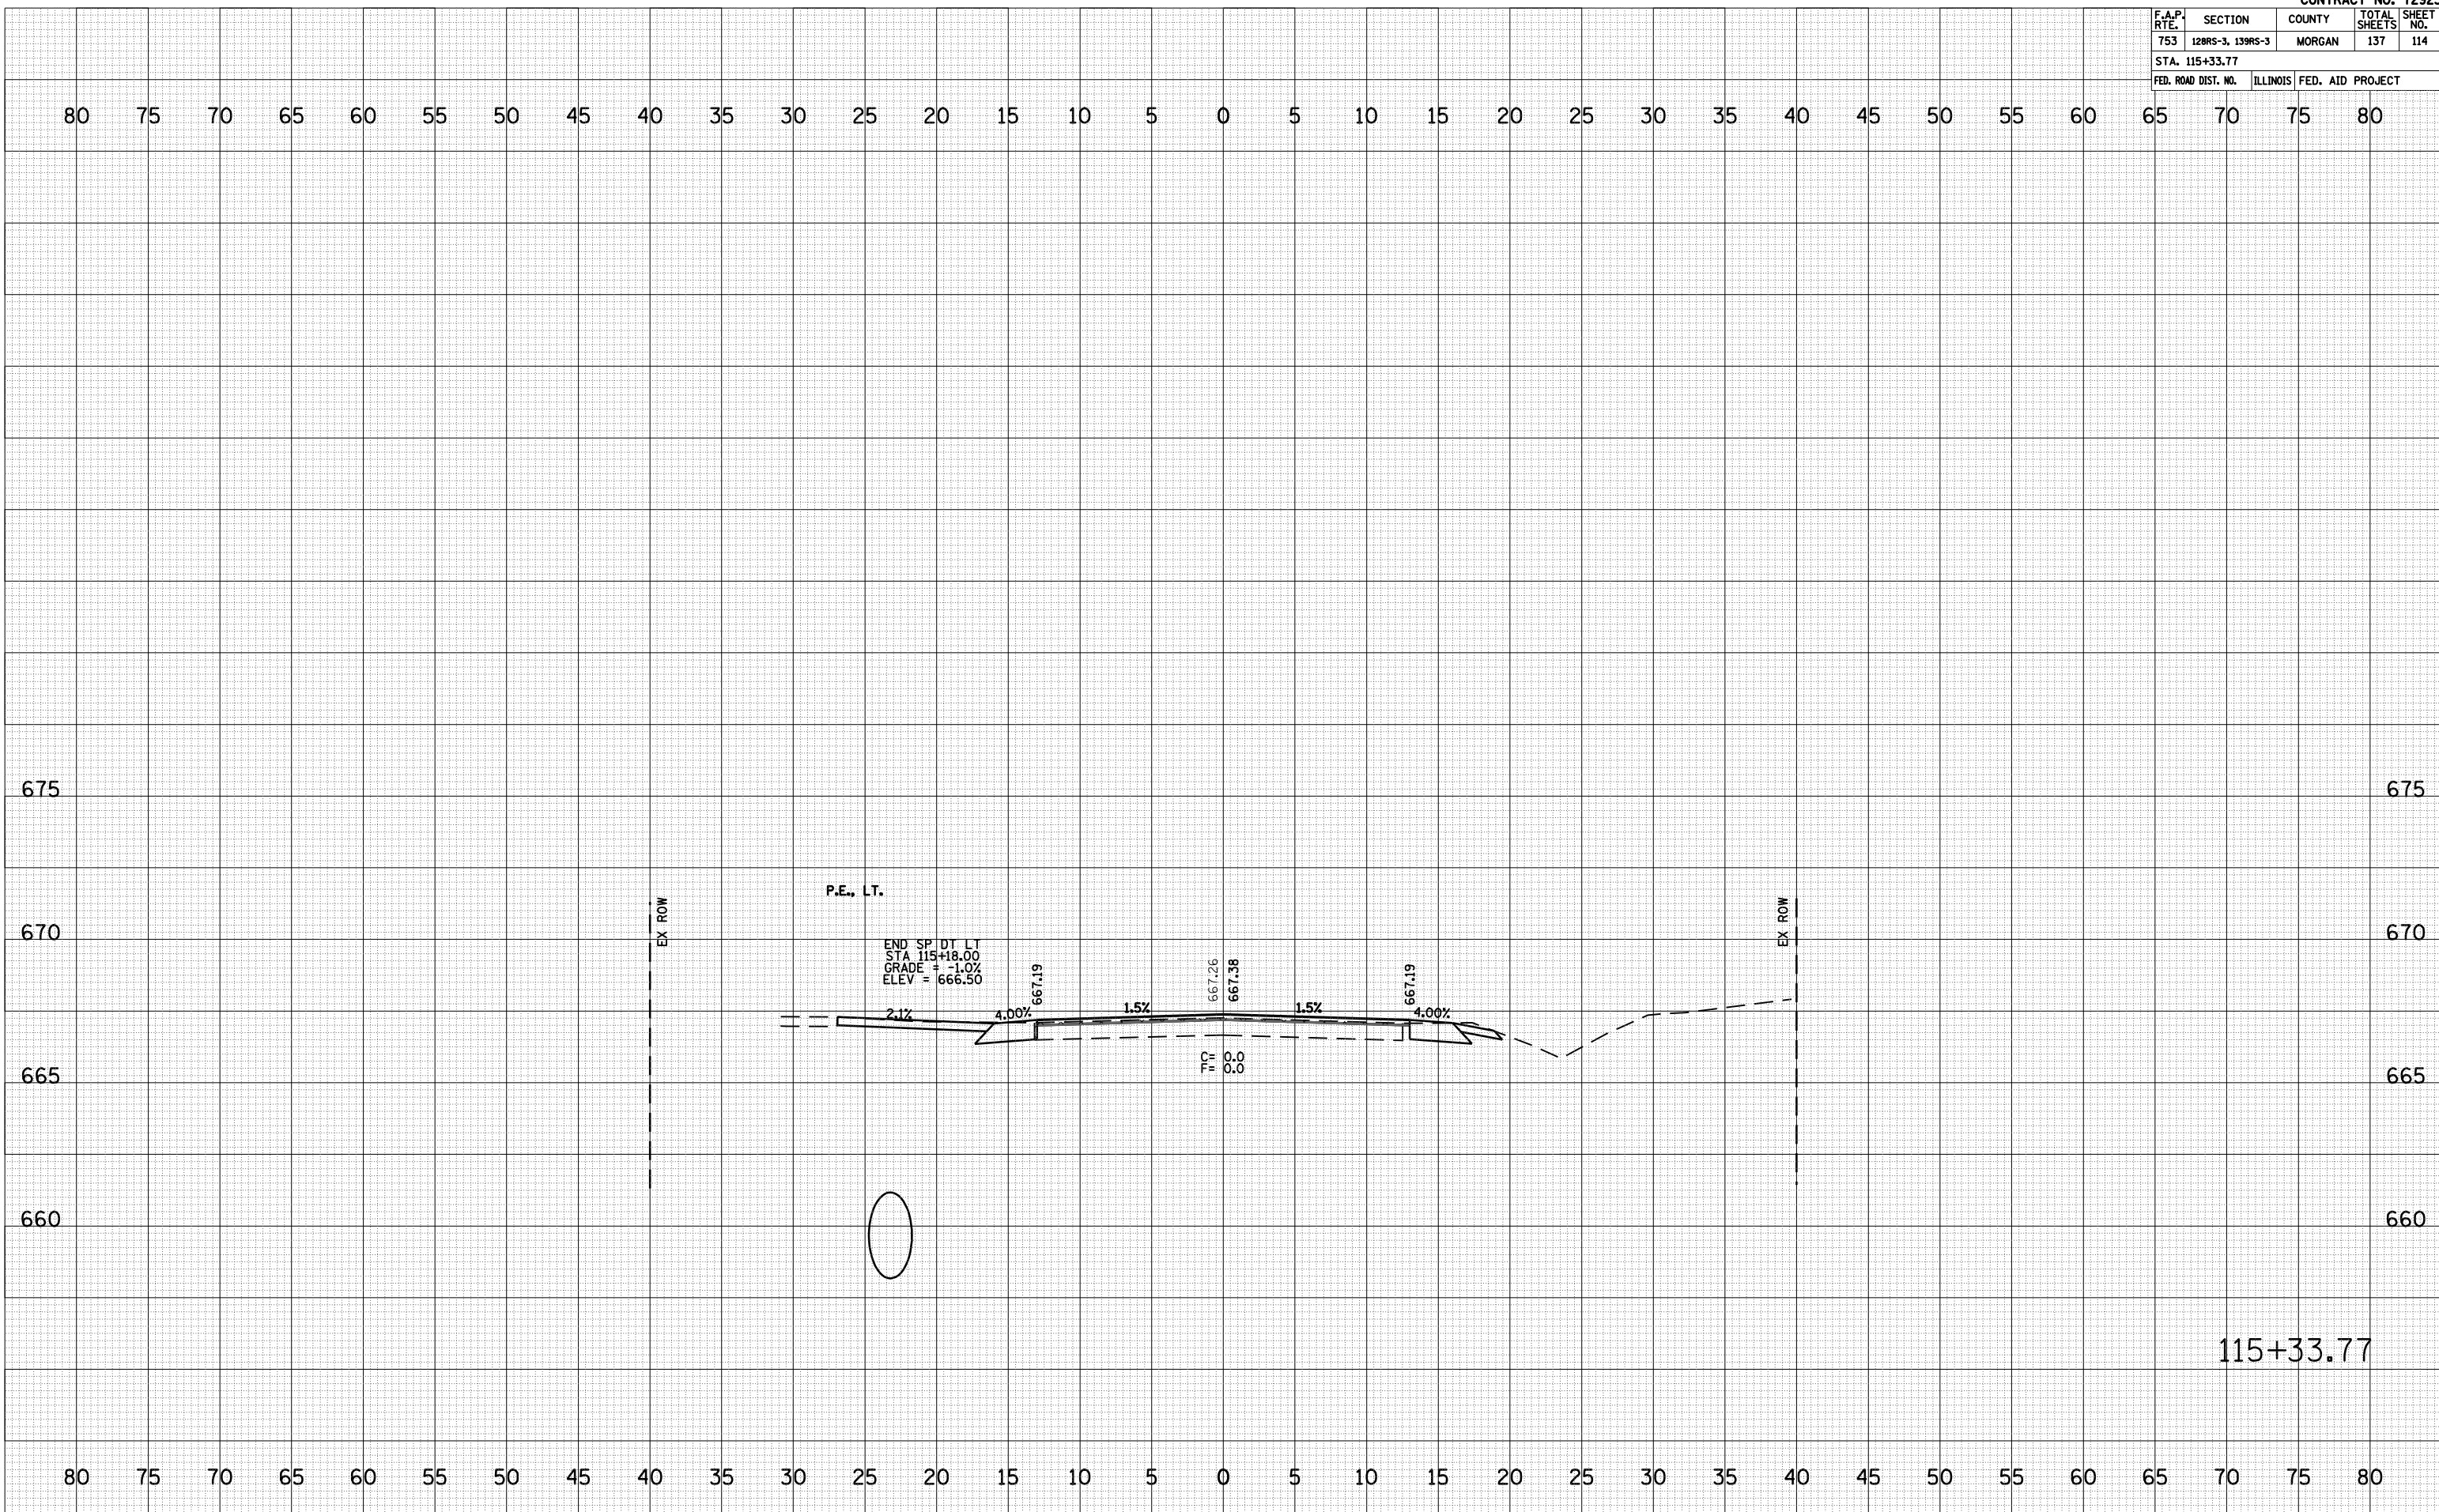

115+33.77