


F.A.P. RTE.	SECTION	COUNTY	TOTAL SHEETS	SHEET NO.
753	128RS-3, 139RS-3	MORGAN	137	131
STA. 124+50.00				
FED. ROAD DIST. NO.	ILLINOIS	FED. AID PROJECT		

BY	DATE
FINAL SURVEY	SURVEYED
NOTE BOOK	PLOTTED
NO.	AREAS CHECKED

BY	DATE
ORIGINAL SURVEY	SURVEYED
FILE NAME	PLOTTED
NO.	AREAS CHECKED

PLOT DATE = 15-09-08 08:57:01 AM
 FILE NAME = S:\000\72923\128RS-3\139RS-3\124+50.00\124+50.00_Cross_Section_3B.dgn
 PLOT SCALE = 1/8" = 1' IN.
 USER NAME = Jaughlin-1

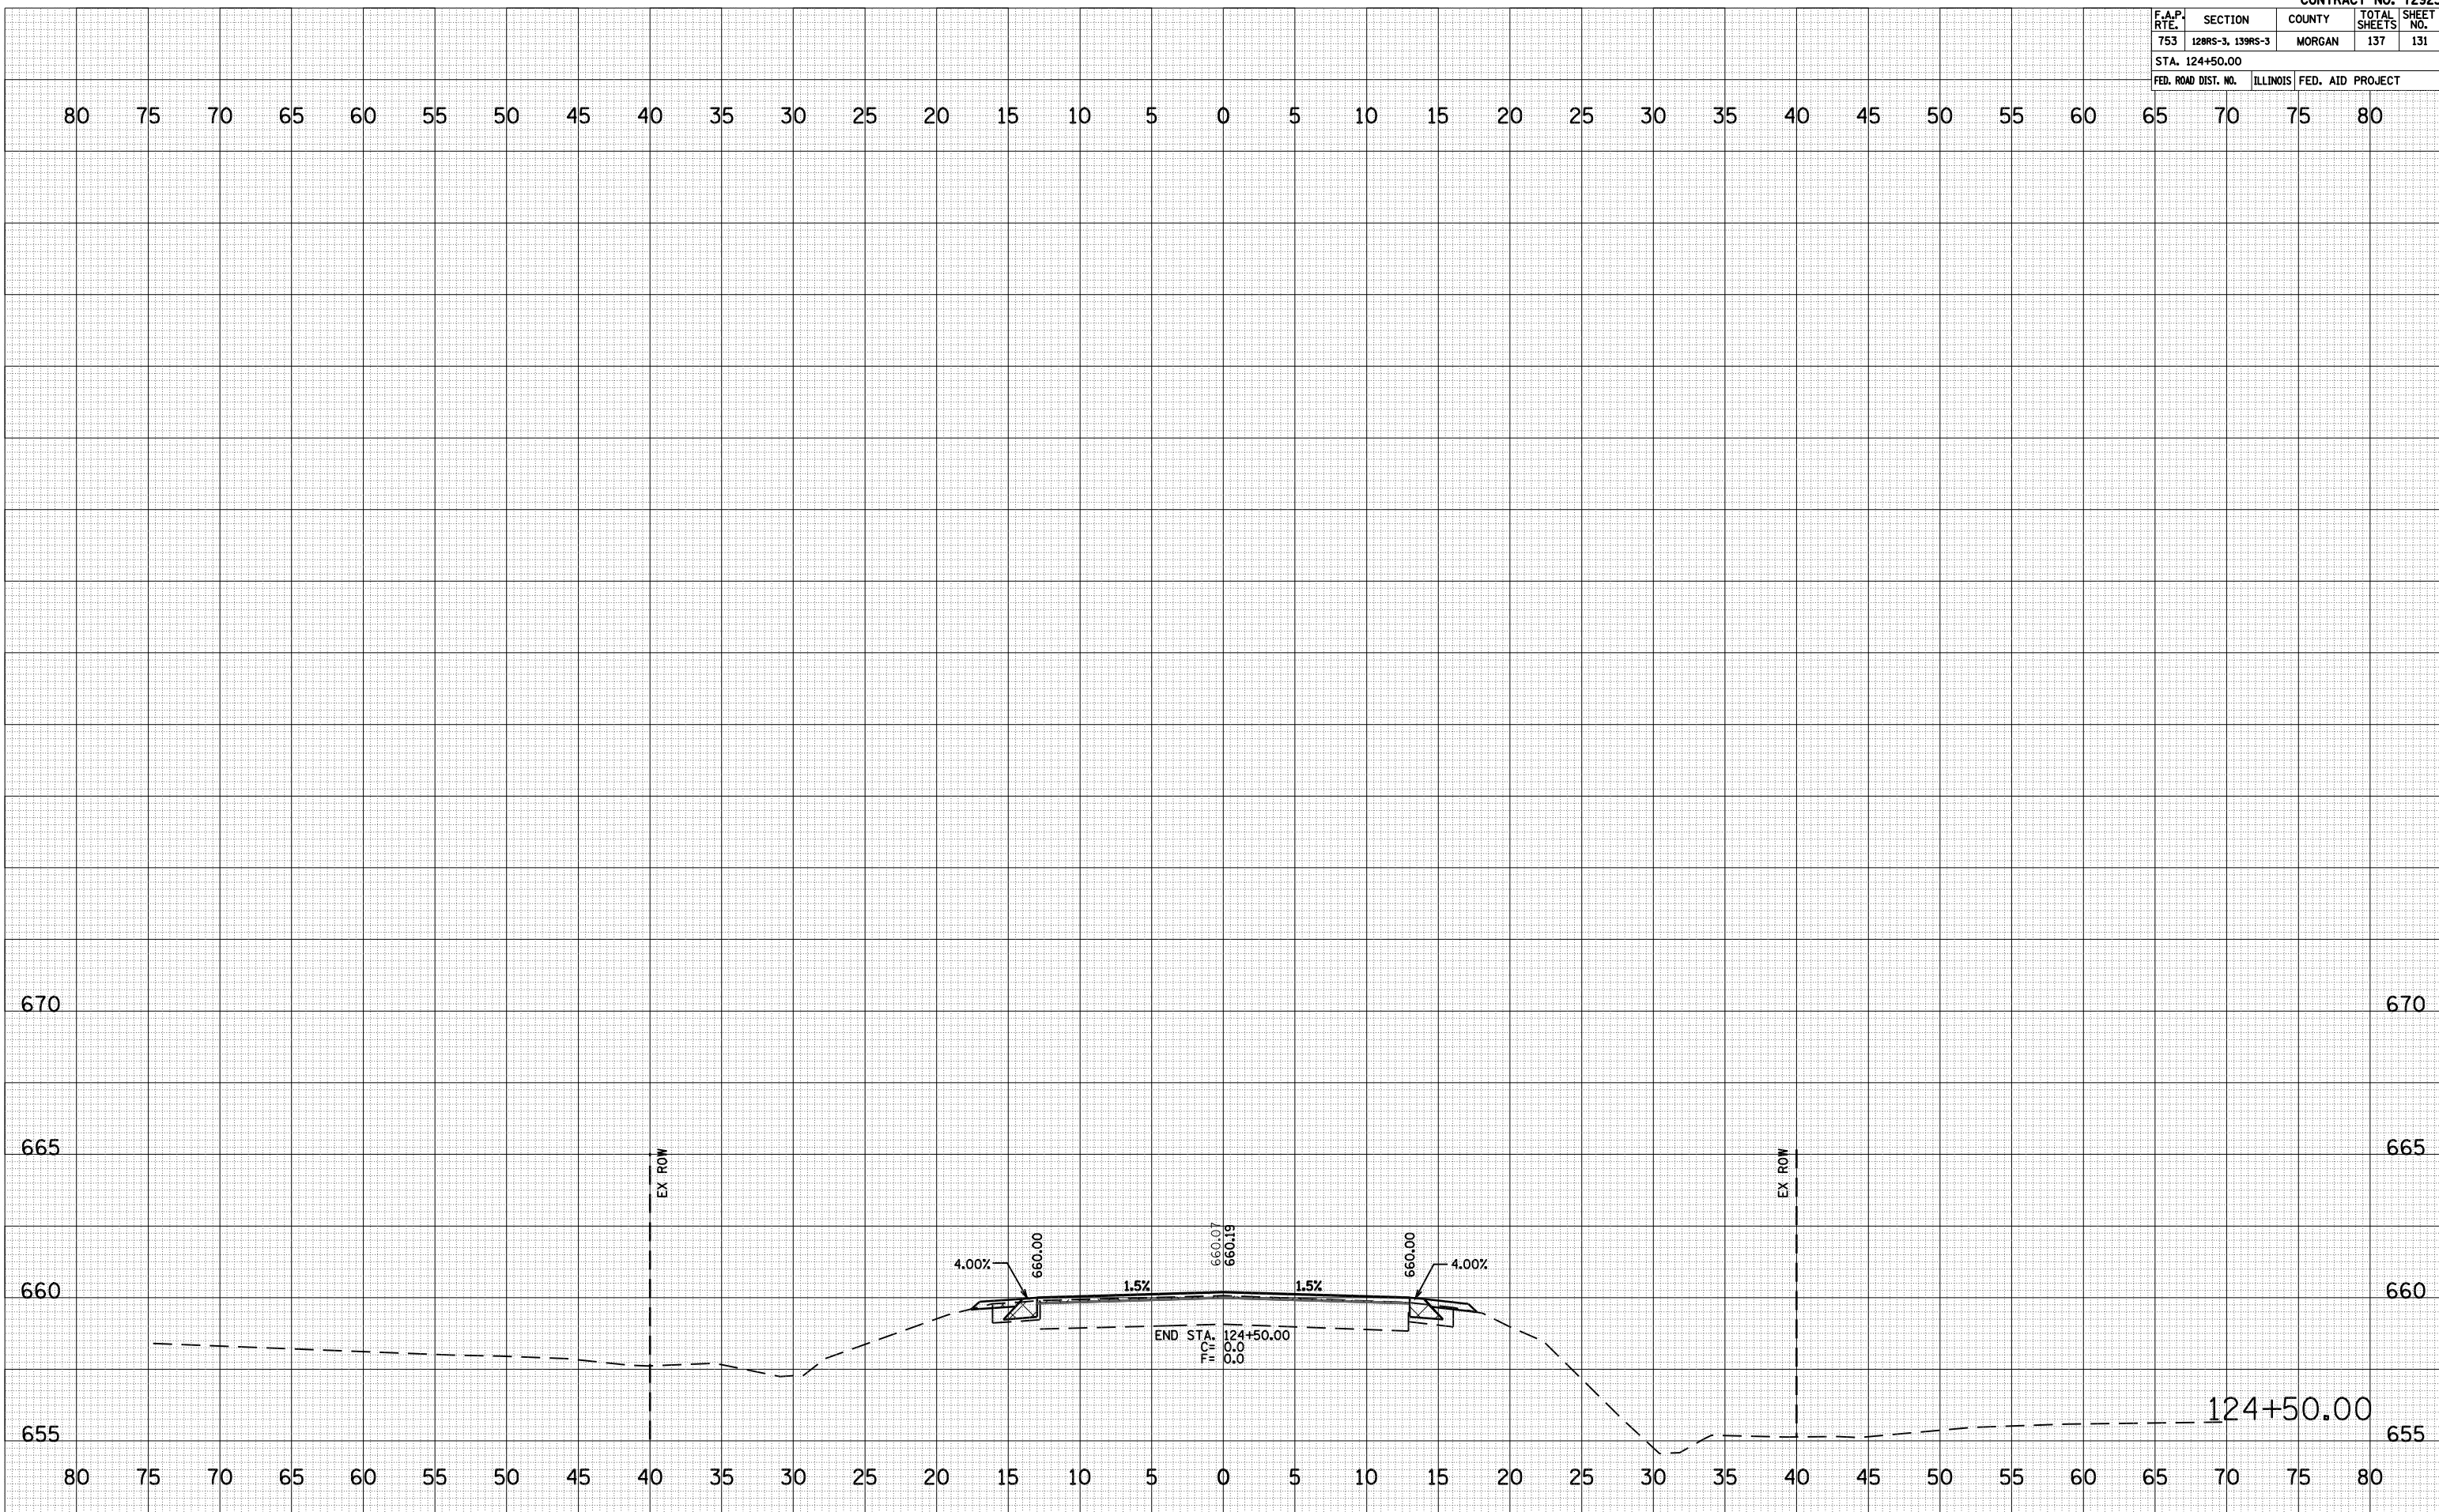

IL ROUTE 104 CROSS SECTIONS, STA 124+50.00