


F.A.P. RTE.	SECTION	COUNTY	TOTAL SHEETS	SHEET NO.
753	128RS-3, 139RS-3	MORGAN	137	135
STA. 7+02.52 TO STA. 7+38.02				
FED. ROAD DIST. NO.	ILLINOIS	FED. AID PROJECT		

BY _____ DATE _____
 SURVEYED _____
 PLOTTED _____
 NOTE BOOK _____
 AREAS CHECKED _____
 NO. _____

BY _____ DATE _____
 SURVEYED _____
 PLOTTED _____
 NOTE BOOK _____
 AREAS CHECKED _____
 NO. _____

DATE = 10-28-88 08:57:03 AM
 FILE NAME = S:\0003\72923\107607704\0864784\Hatchson\Hatchson-Final\Yearbook_Morgan.dgn
 PLOT SCALE = 1/8"=1'-0" / IN.
 USER NAME = Jaughlin-1

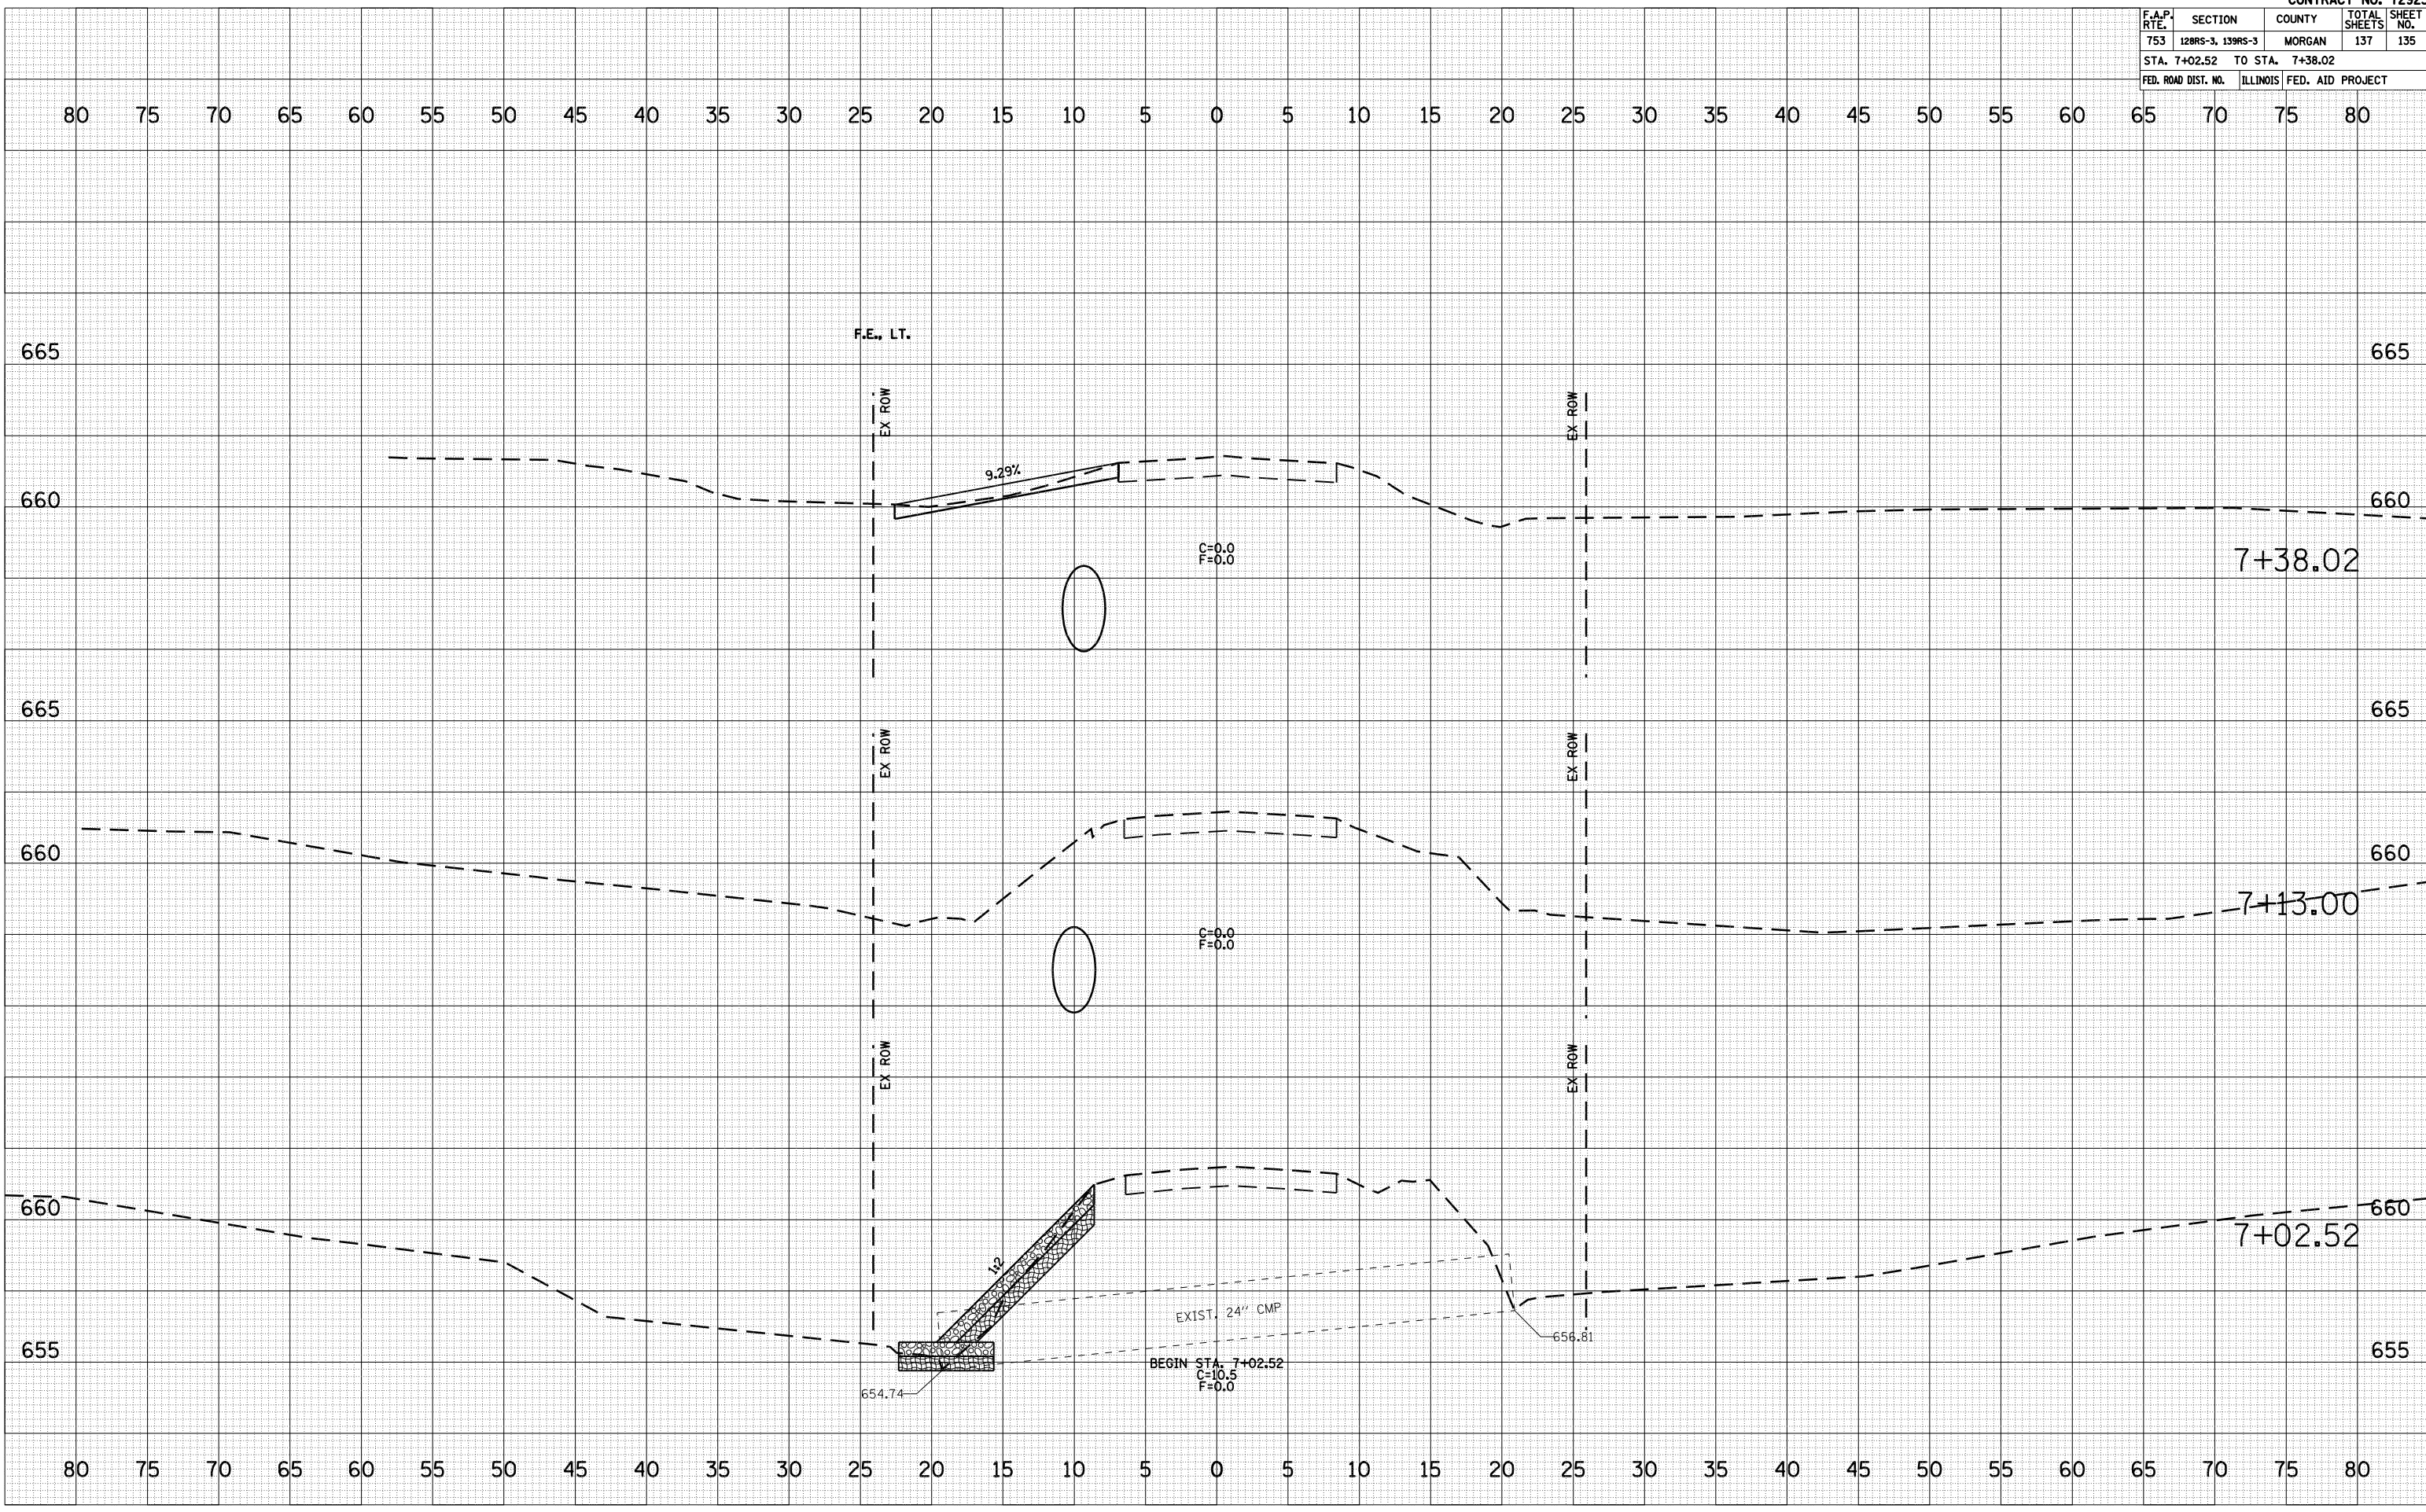

MORGAN ST. CROSS SECTIONS, STA 7+02.52 TO STA 7+38.02