


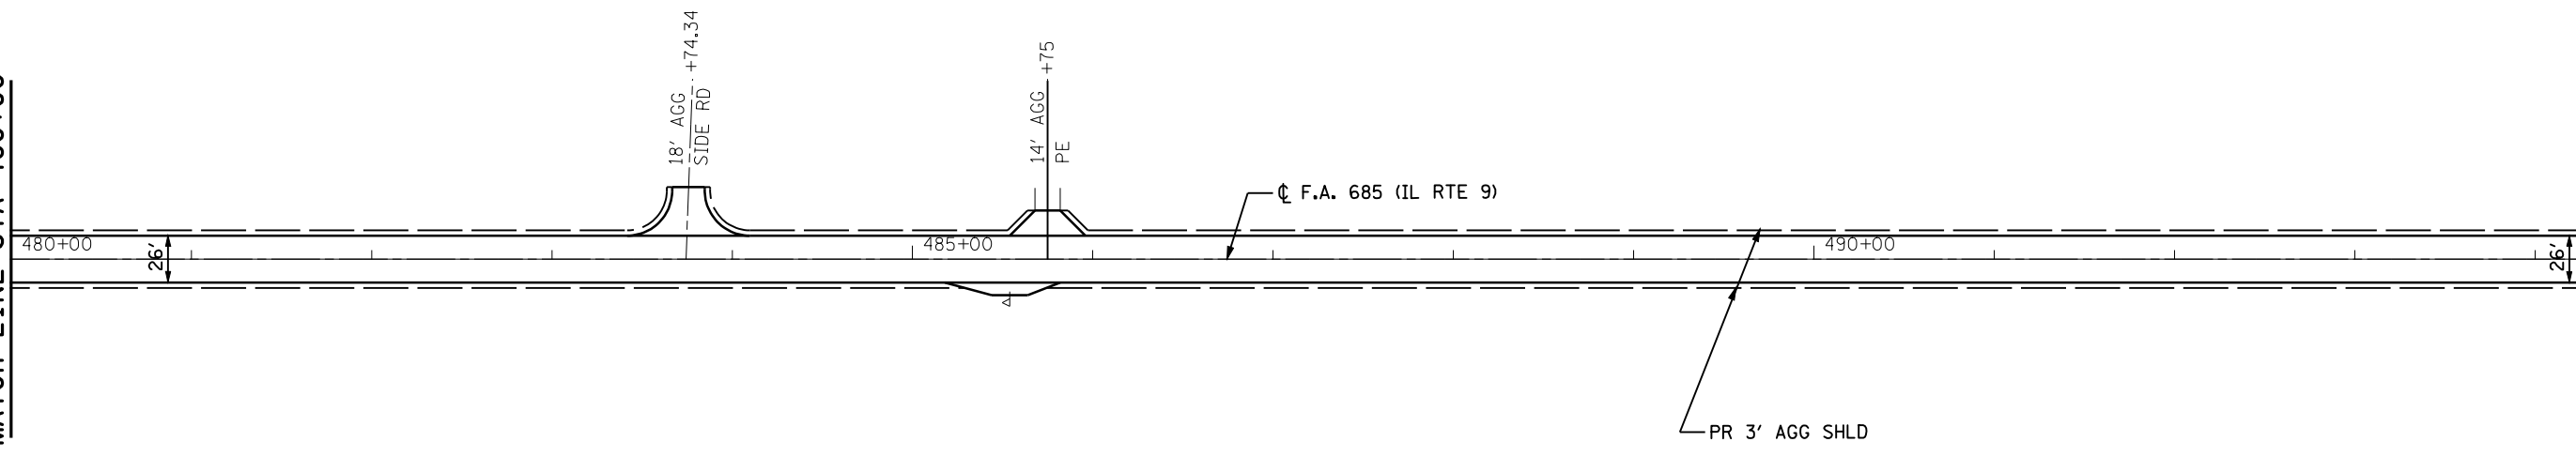


MATCH LINE STA 480+00

MATCH LINE STA 495+00



MATCH LINE STA 495+00

MATCH LINE STA 510+00

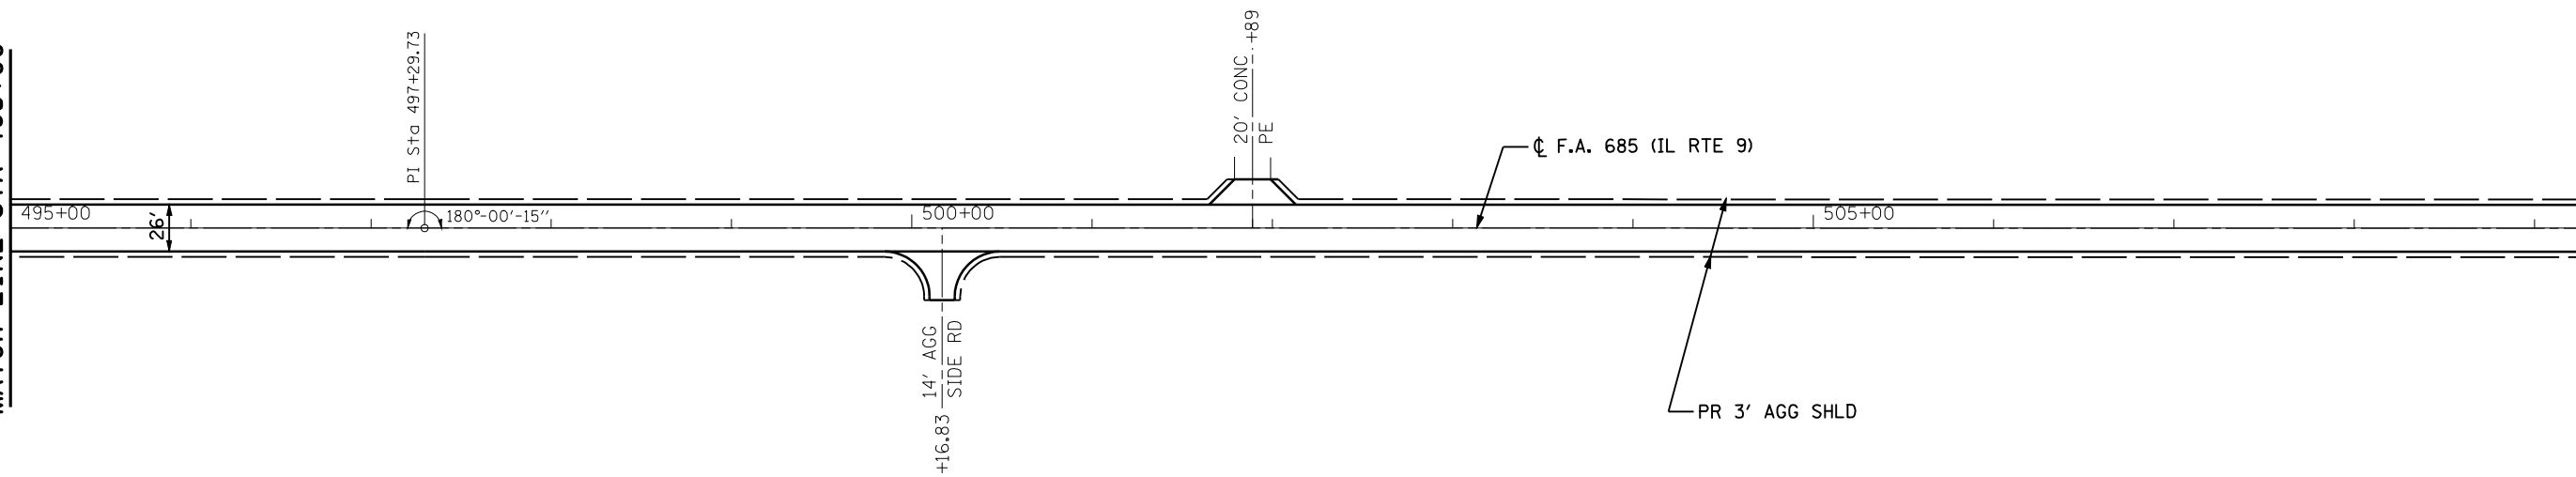

FILE NAME =
 #FILEABBREV#
THE UPCHURCH GROUP, INC.

USER NAME = laughlinr1
 PLOT SCALE = 100.000' / IN.
 PLOT DATE = Feb-06-2009 09:44:56 AM

DESIGNED - MJS
 DRAWN - GEW
 CHECKED -
 DATE - FEB 2008

REVISED -
 REVISED -
 REVISED -
 REVISED -

**STATE OF ILLINOIS
 DEPARTMENT OF TRANSPORTATION**

**ALIGNMENT SCHEMATIC
 ILLINOIS ROUTE 9 DALLAS CITY TO LA HARPE**

SCALE: SHEET NO. OF SHEETS STA. 480+00 TO STA. 510+00

F.A.P. RTE.	SECTION	COUNTY	TOTAL SHEETS	SHEET NO.
685	D-6 Resurfacing 2011-1	Hancock	44	21
FED. ROAD DIST. NO. 5 ILLINOIS FED. AID PROJECT			CONTRACT NO. 72983	