


LEGEND

- ① THERMOPLASTIC PAVEMENT MARKING - LINE 5"
- ② THERMOPLASTIC PAVEMENT MARKING - LINE 8"
- ③ THERMOPLASTIC PAVEMENT MARKING - LINE 12"
- ④ PREFORMED PLASTIC PAVEMENT MARKING, TYPE B- LINE 5"
- ⑤ PREFORMED PLASTIC PAVEMENT MARKING, TYPE B- LINE 6"
- ⑥ PREFORMED PLASTIC PAVEMENT MARKING, TYPE B - LINE 24"
- ⑦ PREFORMED PLASTIC PAVEMENT MARKING, TYPE B - LETTERS & SYMBOLS
SEE DETAIL A ON SHEET 13

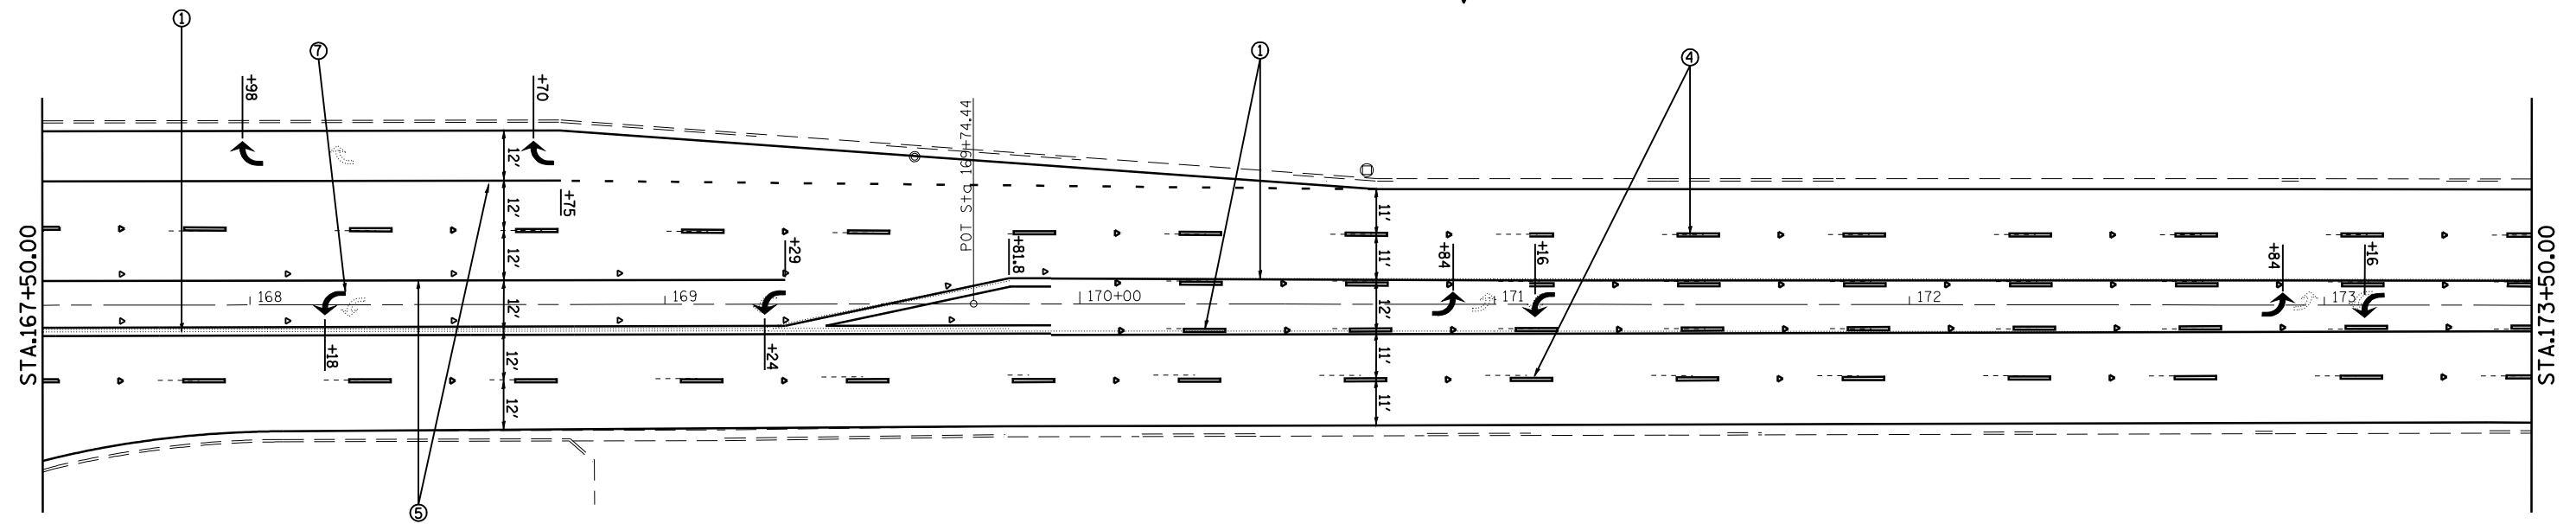

*STA. 168+74.79- BEGIN TRANSITION OF WEST BOUND LANES FROM 12' TO 11'
TRANSITION ENDS AT STA. 170+71.48

EAST BOUND LANE VARIES FROM 12'-0"
AT STA. 169+55 TO 11'-0" AT STA. 170+25

NOTE:
START 6" SKIP-DASH (6'-2' DASH)
FROM STA. 168+75, 30' LT TO
STA. 170+71.48, 28' LT

FILE NAME =	USER NAME = laughlinr1	DESIGNED -	REVISED -
S:\CADD\72C40 (D9601709)\D672C40\CADD\	CAD\sheeta\D672C40-sht-plan.dgn	DRAWN -	REVISED -
	PLOT SCALE = 40.0000' / IN.	CHECKED -	REVISED -
	PLOT DATE = Jan-15-2009 05:37:07PM	DATE -	REVISED -

**STATE OF ILLINOIS
DEPARTMENT OF TRANSPORTATION**

PLAN			
SCALE:	SHEET NO.	OF SHEETS	STA. TO STA.

F.A.P. RTE.	SECTION	COUNTY	TOTAL SHEETS	SHEET NO.
67	(SIRS-5)(107Z)RS-8	Sangamon	41	16
CONTRACT NO. 72C40			ILLINOIS FED. AID PROJECT	