


LEGEND

- ① THERMOPLASTIC PAVEMENT MARKING - LINE 5"
- ② THERMOPLASTIC PAVEMENT MARKING - LINE 8"
- ③ THERMOPLASTIC PAVEMENT MARKING - LINE 12"
- ④ PREFORMED PLASTIC PAVEMENT MARKING, TYPE B- LINE 5"
- ⑤ PREFORMED PLASTIC PAVEMENT MARKING, TYPE B- LINE 6"
- ⑥ PREFORMED PLASTIC PAVEMENT MARKING, TYPE B - LINE 24"
- ⑦ PREFORMED PLASTIC PAVEMENT MARKING, TYPE B - LETTERS & SYMBOLS

EXIST. CURVE C14
 PI STA. =197+64.14
 $\Delta = 3^\circ 38' 12''$ (LT)
 $D = 0^\circ 50' 00''$
 $R = 6,875.39'$
 $T = 218.27'$
 $L = 436.39'$
 $E = 3.46'$
 $e =$
 $T.R. =$
 $S.E. RUN =$
 $P.C. STA. = 195+45.87$
 $P.T. STA. = 199+82.26$

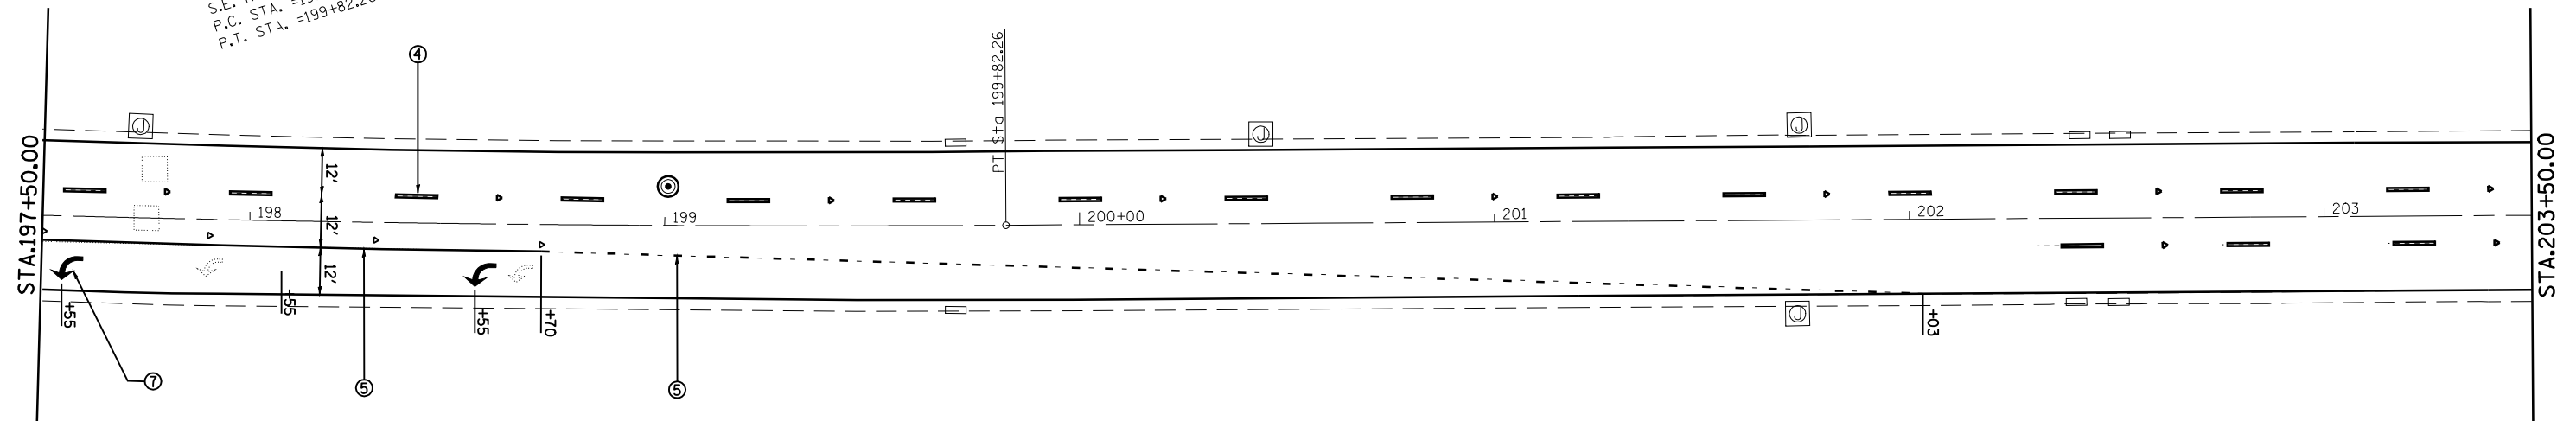

FILE NAME =	USER NAME = laughlinr1	DESIGNED -	REVISED -
S:\CADD\72C40 (D9601709)\D672C40\CADD	CAD\sheets\D672C40-sht-plan.dgn	DRAWN -	REVISED -
	PLOT SCALE = 40.0000' / IN.	CHECKED -	REVISED -
	PLOT DATE = Jan-20-2009 11:16:09AM	DATE -	REVISED -

**STATE OF ILLINOIS
DEPARTMENT OF TRANSPORTATION**

PLAN

SCALE: SHEET NO. OF SHEETS STA. TO STA.

F.A.P. RTE.	SECTION	COUNTY	TOTAL SHEETS	SHEET NO.
67	(SIRS-5)(107Z)RS-8	Sangamon	41	21
CONTRACT NO. 72C40				
ILLINOIS FED. AID PROJECT				