



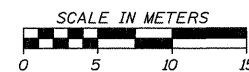


F.A.P. RTE.	SECTION	COUNTY	TOTAL SHEETS	SHEET NO.
781	2ZRS-1	CRAWFORD	191	48
STA. 3+500		TO STA. 3+675		
FED. ROAD DIST. NO.	ILLINOIS	FED. AID PROJECT		

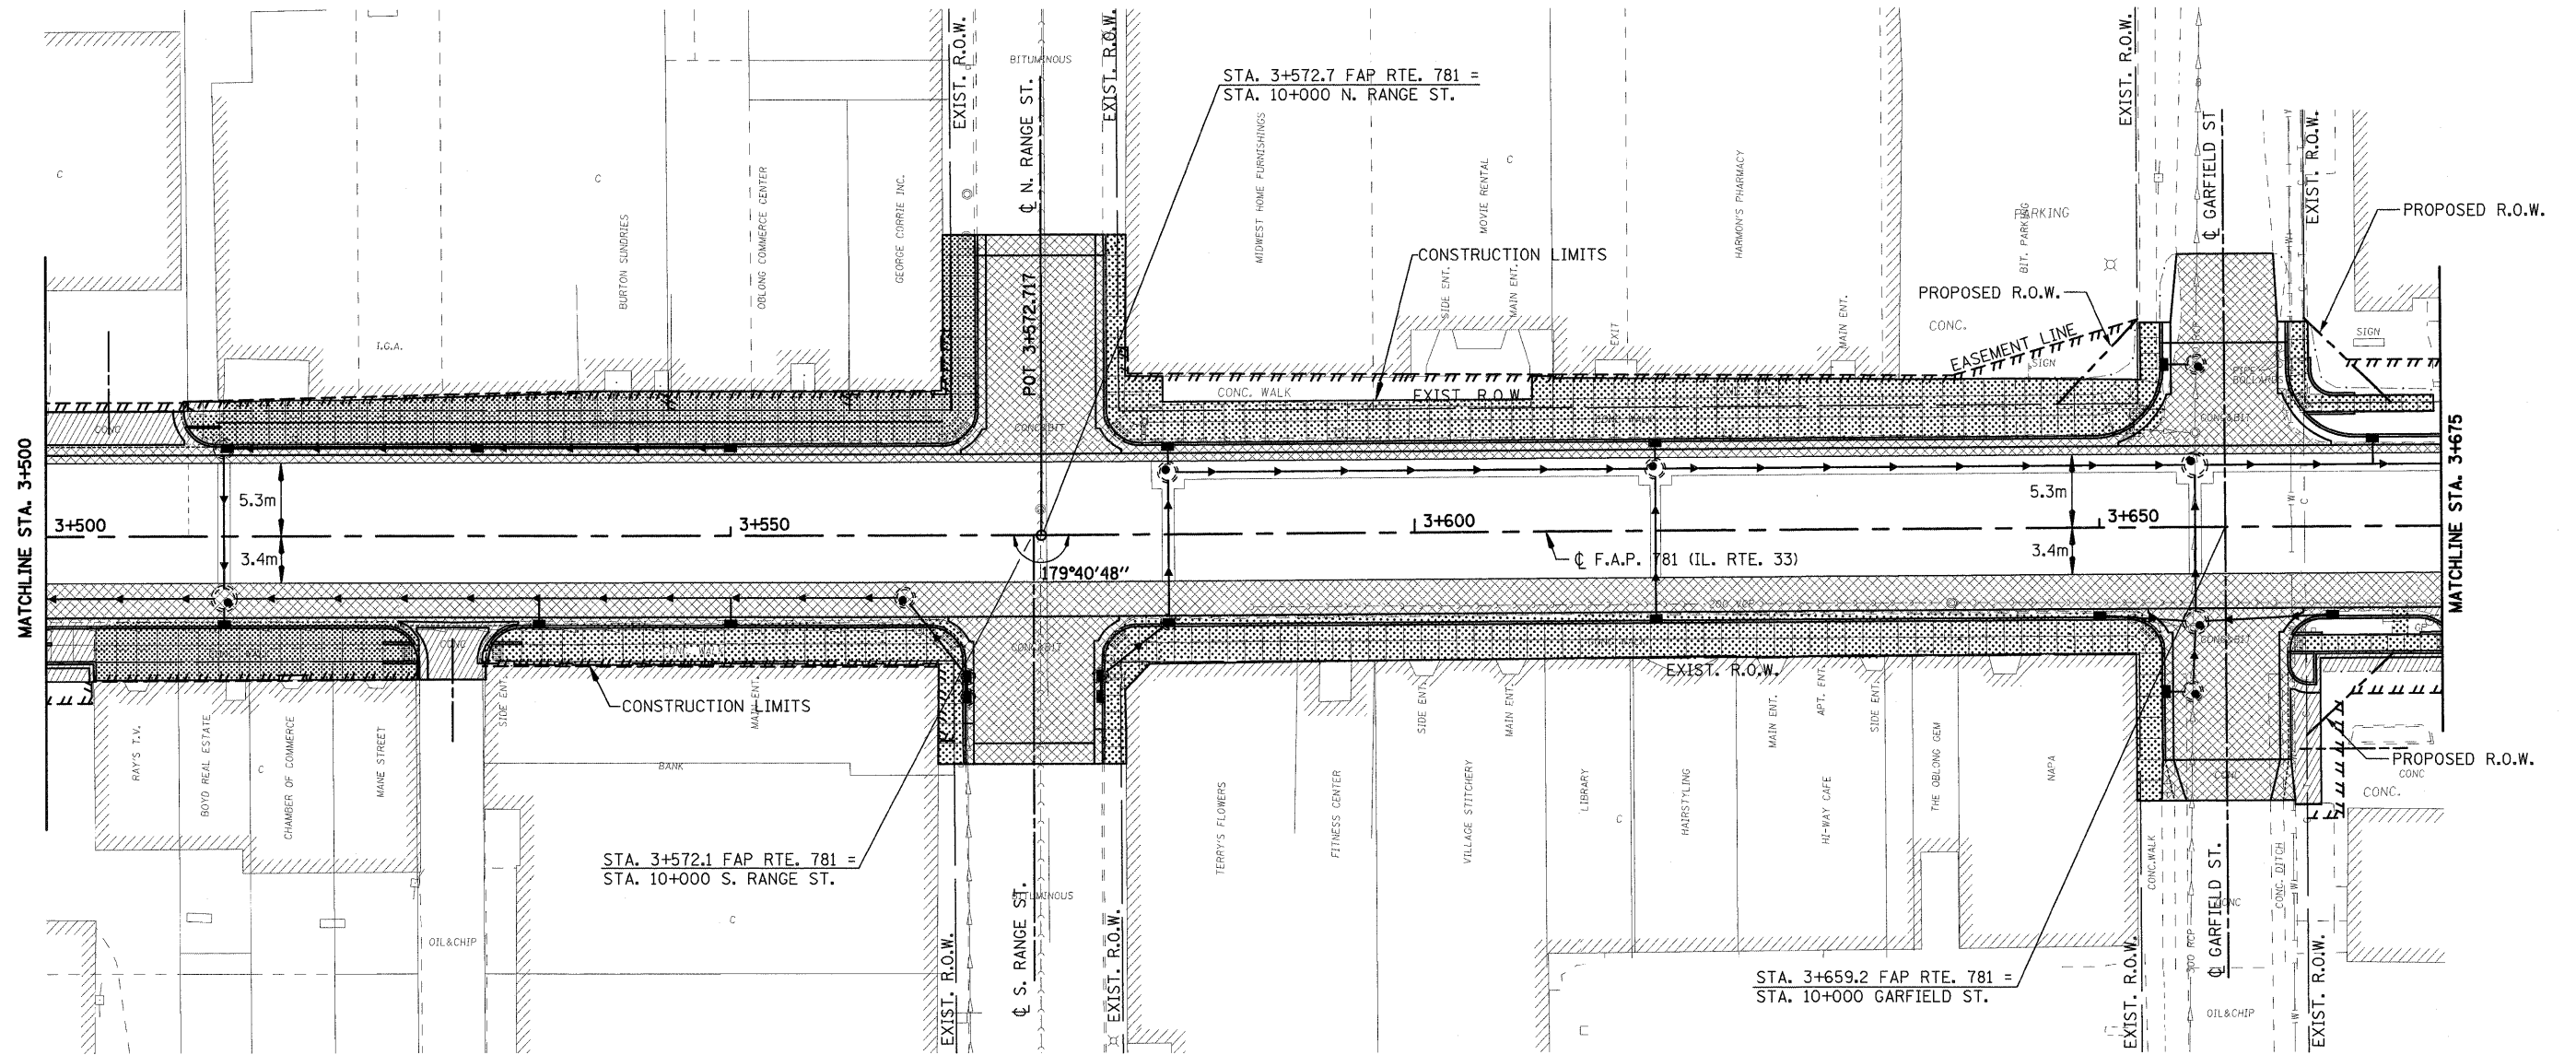

LEGEND

-  DRIVEWAY PAVEMENT REMOVAL (INCLUDES ALL MATERIAL ENCOUNTERED)
-  PAVEMENT REMOVAL (INCLUDES ALL MATERIAL ENCOUNTERED)
-  SIDEWALK REMOVAL (INCLUDES STEPS)



REVISIONS		ILLINOIS DEPARTMENT OF TRANSPORTATION
NAME	DATE	
		<p align="center">REMOVAL ITEMS</p> <p>SCALE _____ DRAWN BY EDW</p> <p>DATE FEBRUARY 6, 2009 CHECKED BY LWJ</p>

PLOT DATE = 2/5/2009
 FILE NAME = H:\4420\Contract 74349\SHI_048-REM260_06.dgn