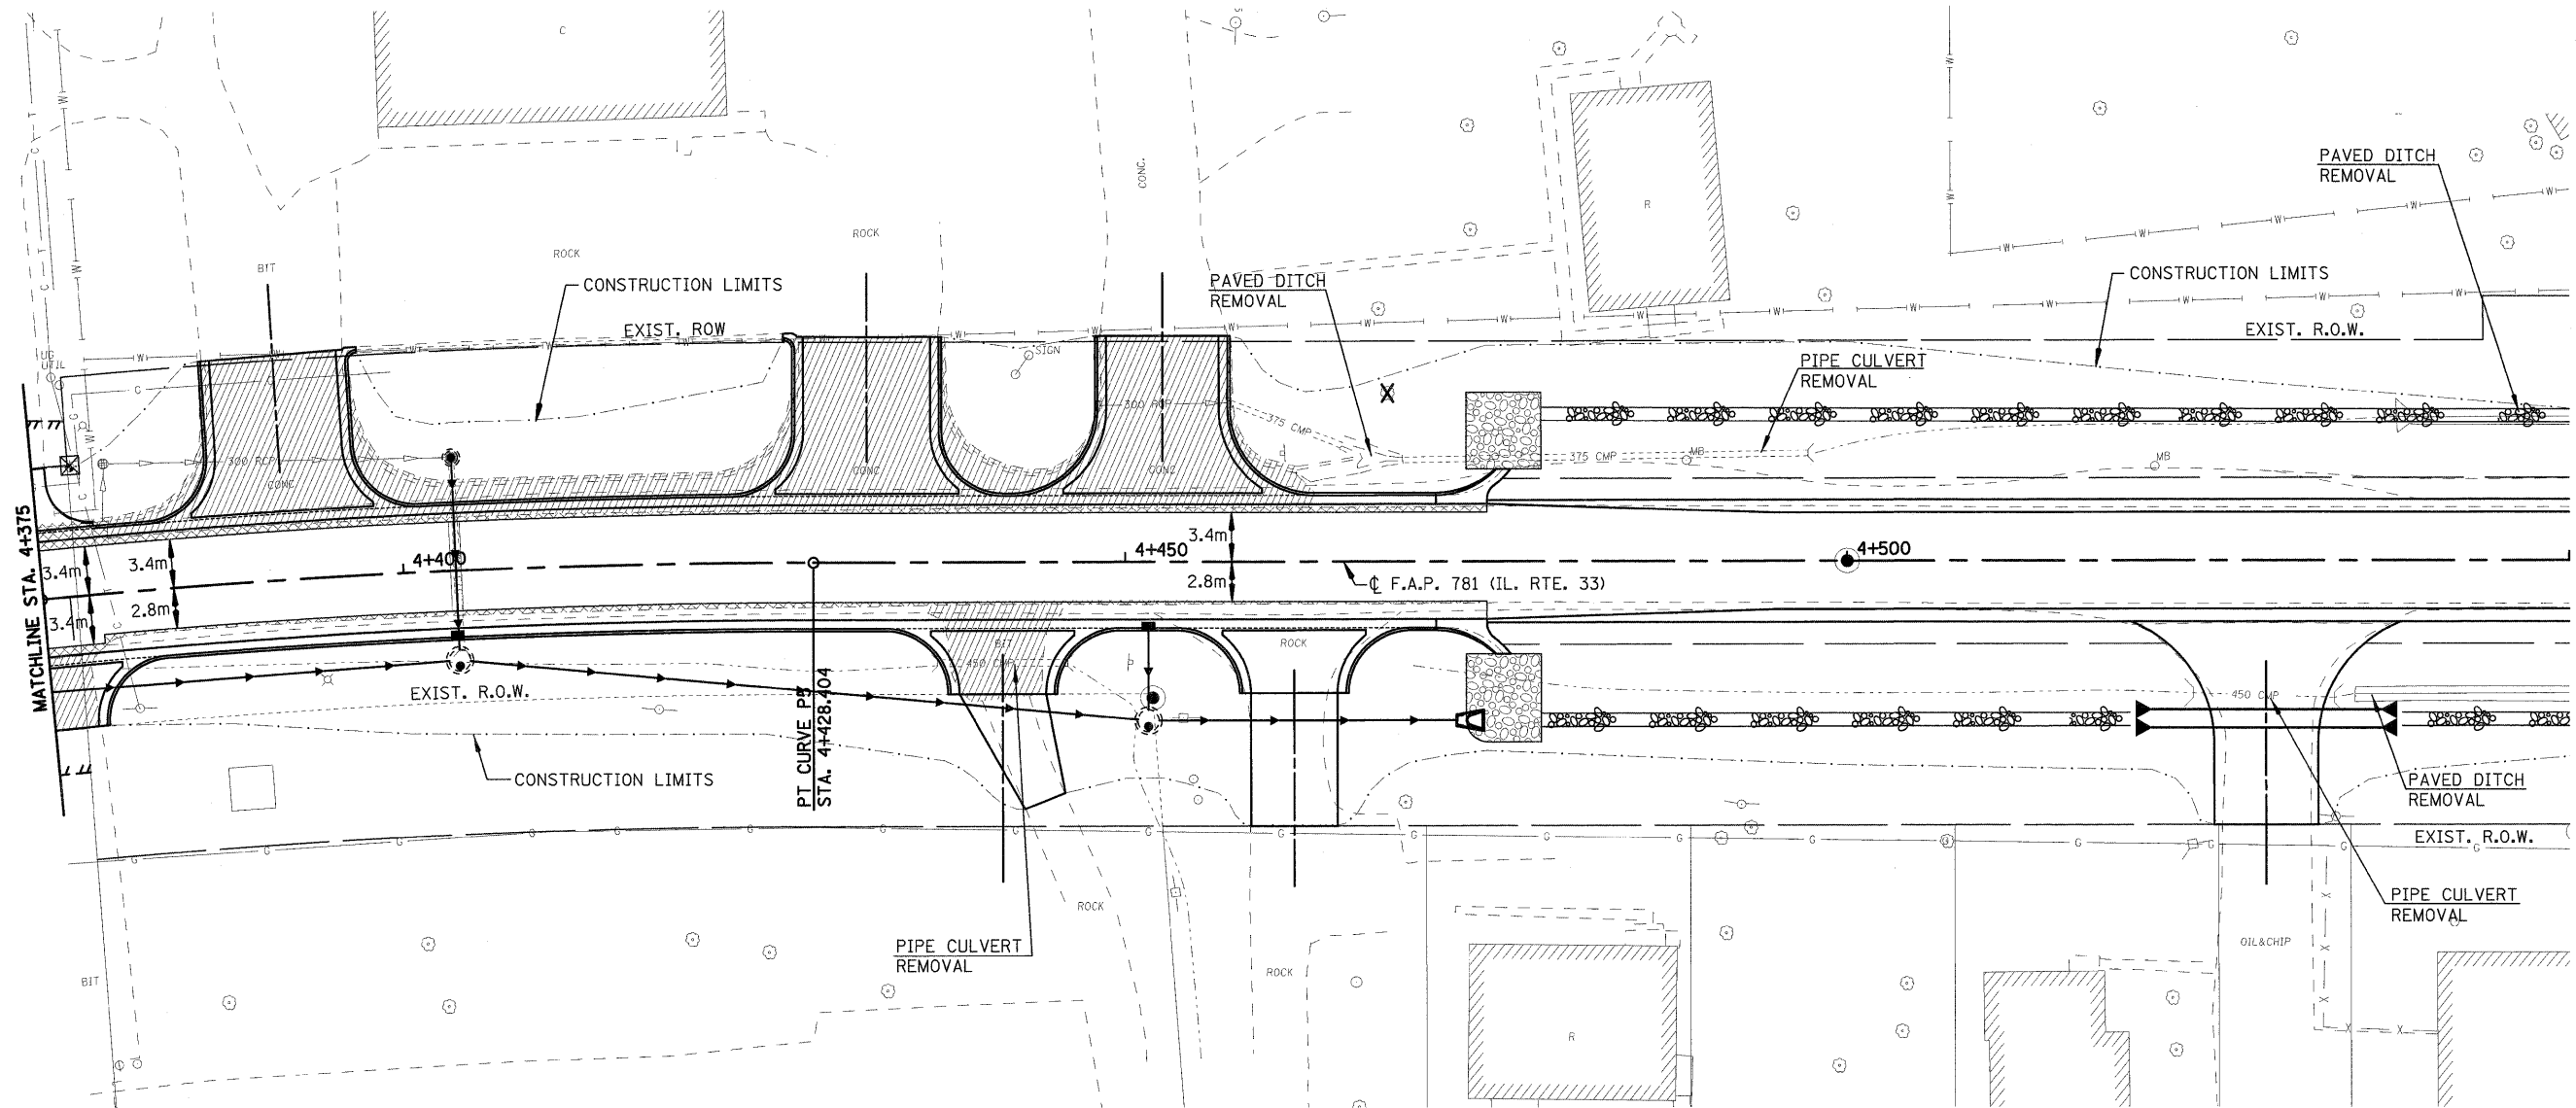
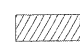
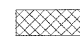

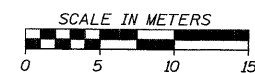


F.A.P. RTE.	SECTION	COUNTY	TOTAL SHEETS	SHEET NO.
781	2ZRS-1	CRAWFORD	191	53
STA. 4+375		TO STA. 4+550		
FED. ROAD DIST. NO.		ILLINOIS	FED. AID PROJECT	



**LEGEND**

-  DRIVEWAY PAVEMENT REMOVAL  
(INCLUDES ALL MATERIAL ENCOUNTERED)
-  PAVEMENT REMOVAL  
(INCLUDES ALL MATERIAL ENCOUNTERED)
-  SIDEWALK REMOVAL  
(INCLUDES STEPS)



REVISIONS		ILLINOIS DEPARTMENT OF TRANSPORTATION
NAME	DATE	
		<b>REMOVAL ITEMS</b>  SCALE _____ DRAWN BY EDW DATE FEBRUARY 6, 2009 CHECKED BY LWJ

PLOT DATE = 2/5/2009  
 FILE NAME = H:\4420\Contract 74349\SHIT\_093.REM250\_11.dgn

H. M. & G. NO. 4420