
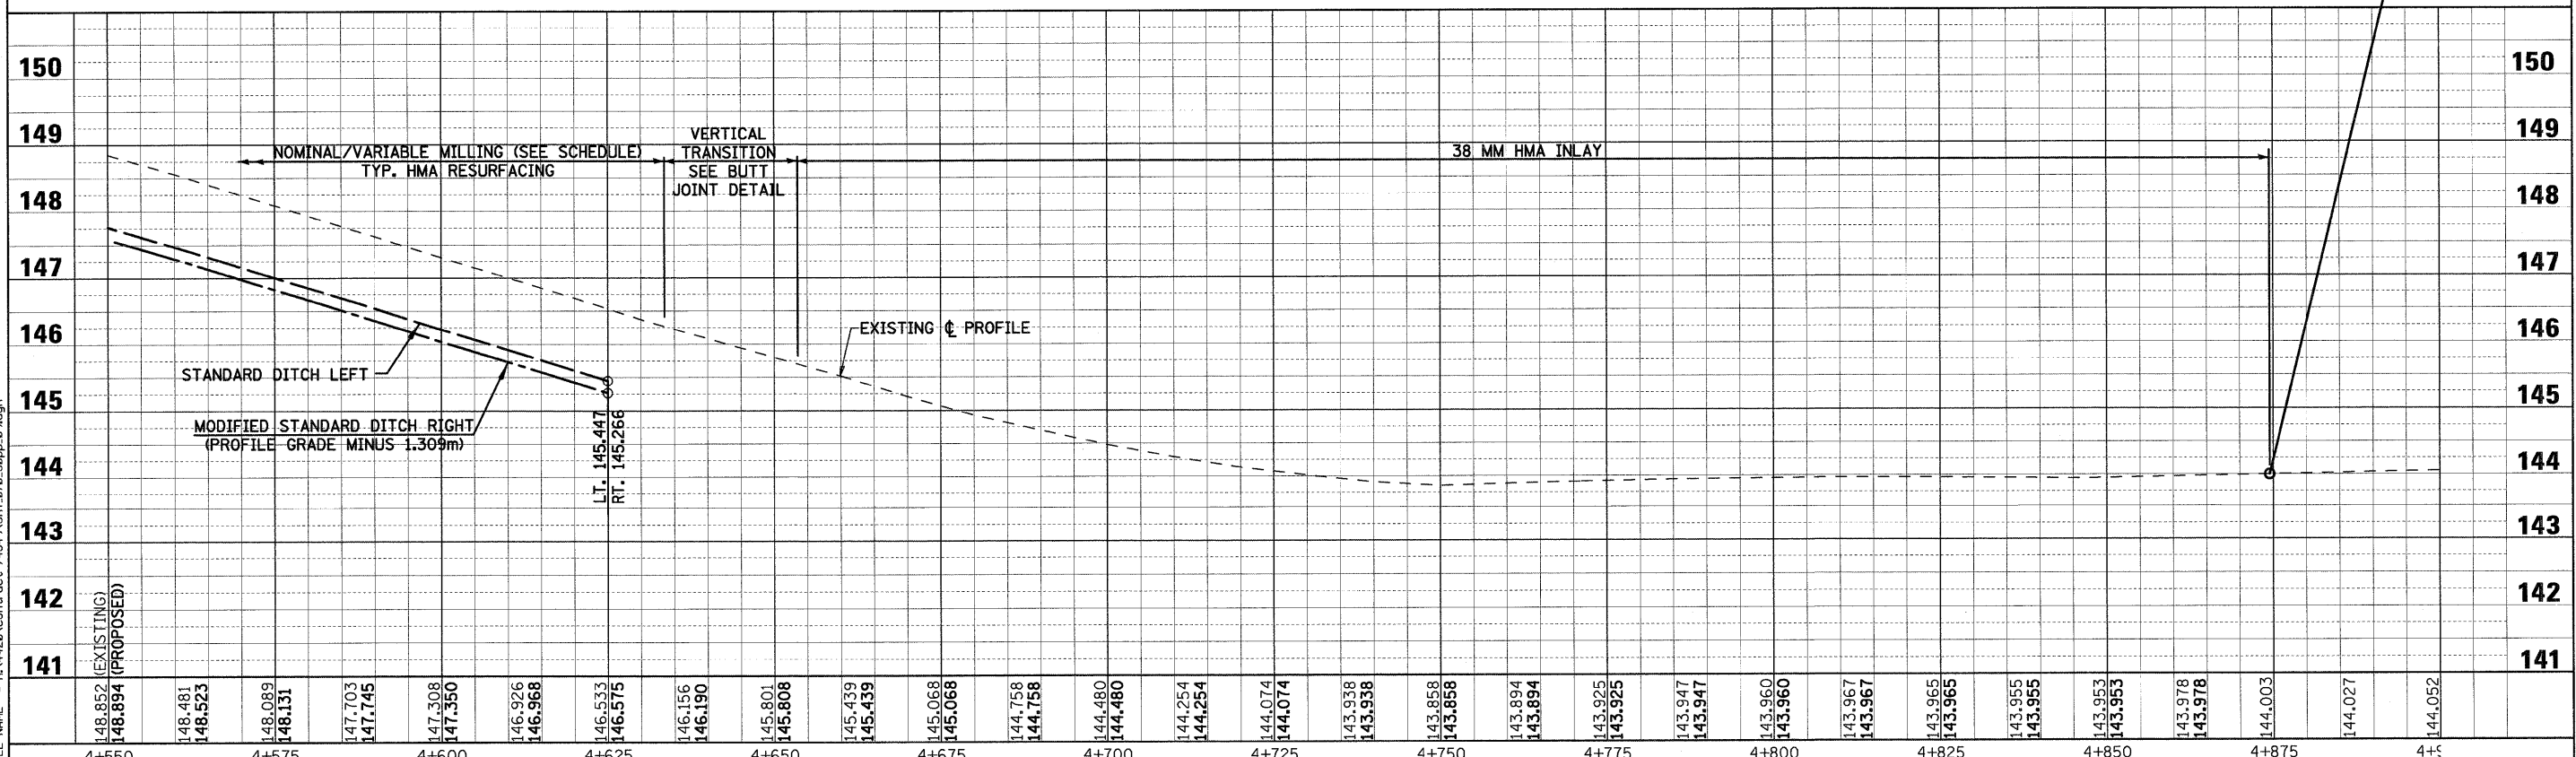


F.A.P. RTE.	SECTION	COUNTY	TOTAL SHEETS	SHEET NO.
781	2ZRS-1	CRAWFORD	191	70
STA. 4+550		TO STA. 4+874.474		
FED. ROAD DIST. NO.		ILLINOIS	FED. AID PROJECT	

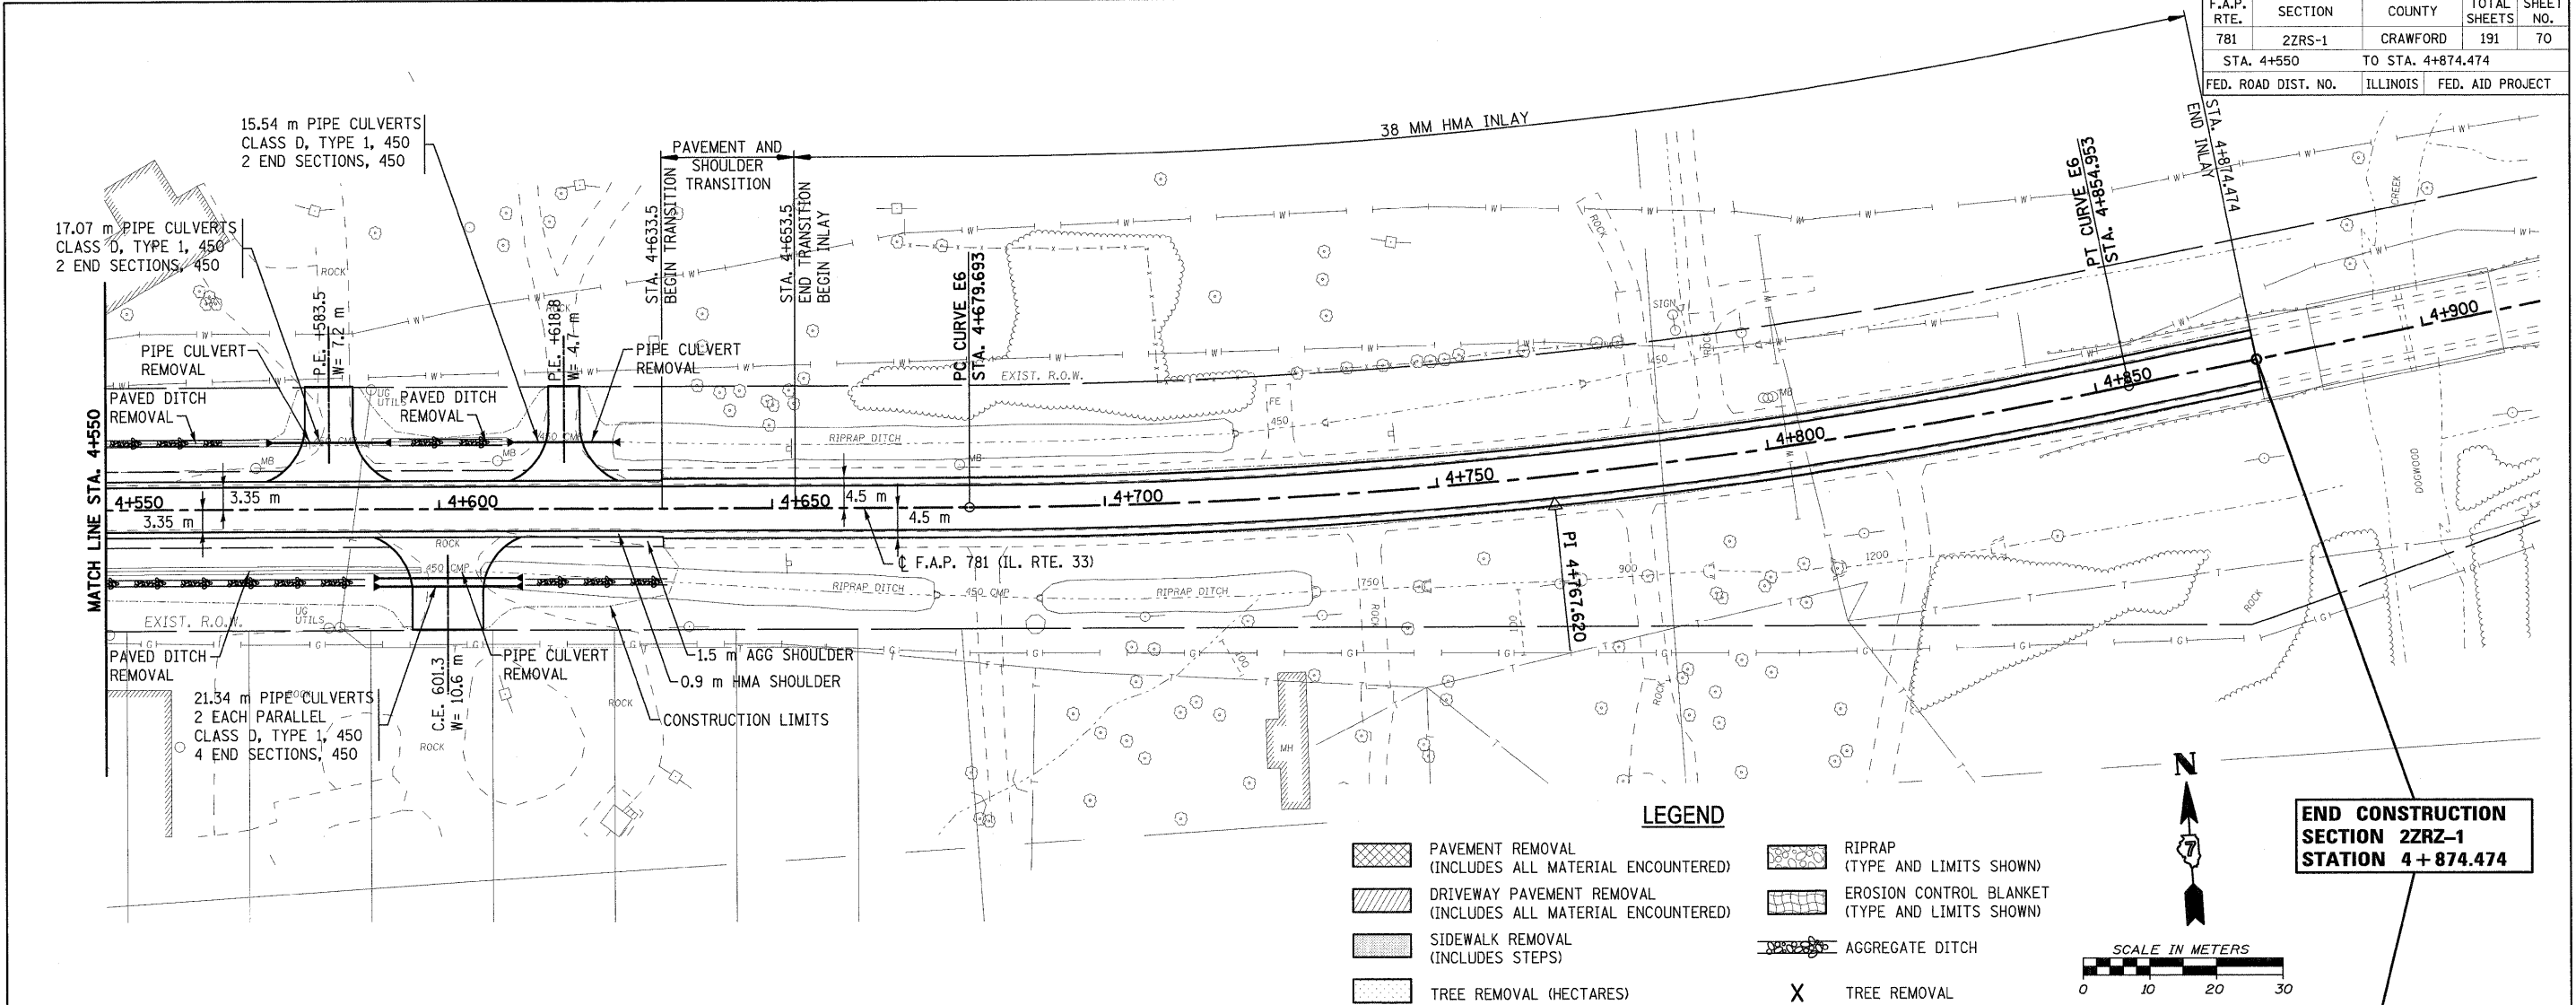

PLOT DATE = 2/5/2009
FILE NAME = H:\V420\Contract 74349\SH1_070_50pp_09.dgn

Sheet: 09
Angle: 356.4734
Chain: P_IL33

HMG JOB NO. 4420