



|                     |          |                  |              |           |
|---------------------|----------|------------------|--------------|-----------|
| F.A.P. RTE.         | SECTION  | COUNTY           | TOTAL SHEETS | SHEET NO. |
| 781                 | ZZRS-1   | CRAWFORD         | 191          | 91        |
| STA.                |          | TO STA.          |              |           |
| FED. ROAD DIST. NO. | ILLINOIS | FED. AID PROJECT |              |           |

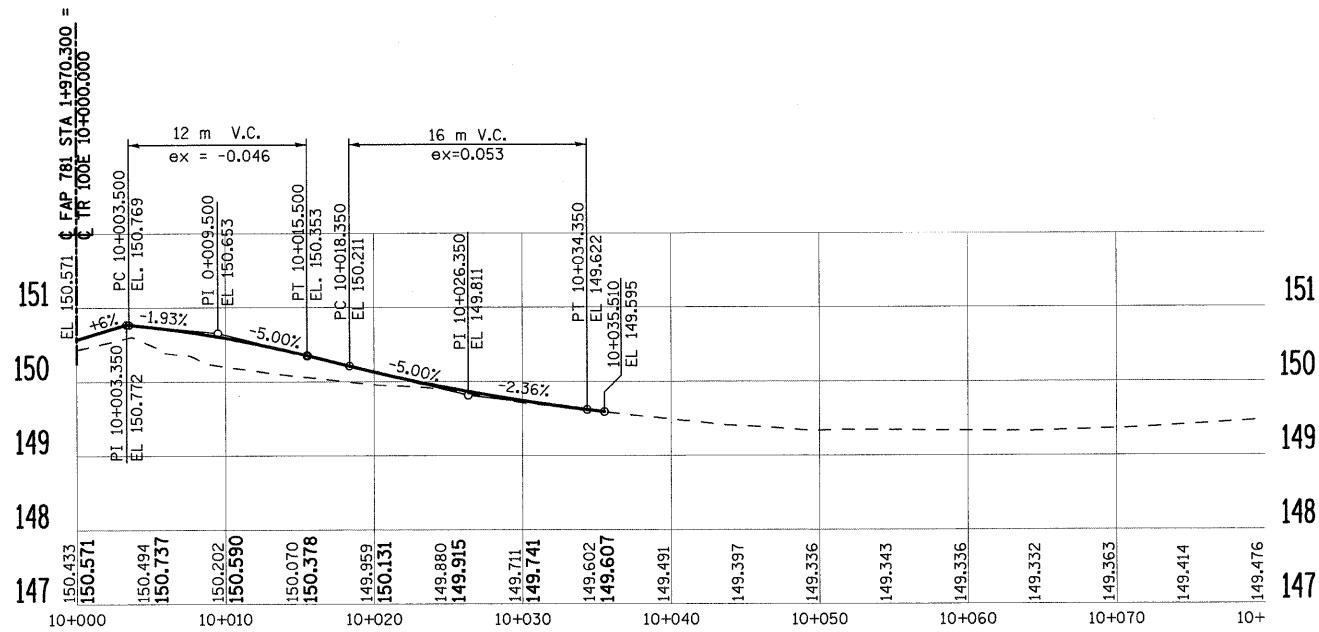

TR 100E (RT)

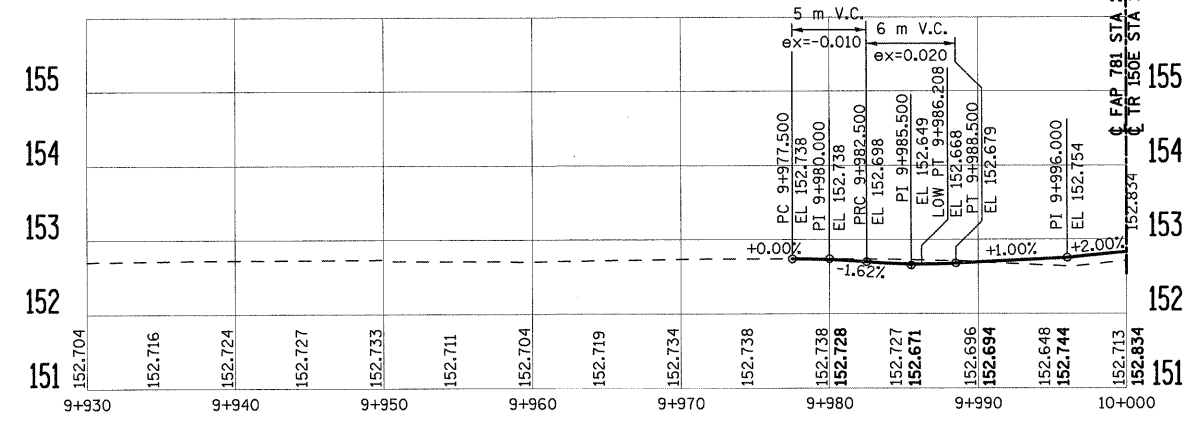

TR 150E (LT)

PLOT DATE = 2/5/2009  
 FILE NAME = H:\4420\Contract\74349\SH1\_091\_empf101.dgn

| REVISIONS |      |
|-----------|------|
| NAME      | DATE |
|           |      |
|           |      |
ILLINOIS DEPARTMENT OF TRANSPORTATION  
**PROPOSED SIDE ROAD  
 PROFILES**  
 SCALE AS SHOWN DRAWN BY EDW  
 DATE FEBRUARY 6, 2009 CHECKED BY LWJ