


F.A.P. RTE.	SECTION	COUNTY	TOTAL SHEETS	SHEET NO.
781	2ZRS-1	CRAWFORD	191	97
STA.		TO STA.		
FED. ROAD DIST. NO.		ILLINOIS	FED. AID PROJECT	

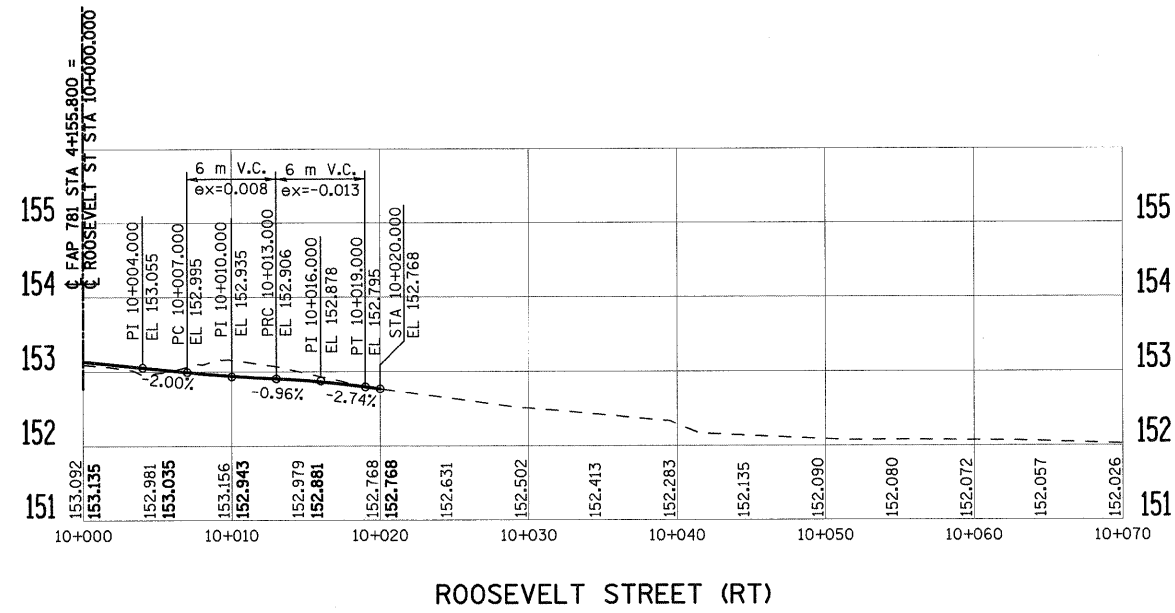

PLOT DATE = 2/5/2009
 FILE NAME = H:\4420\Contract 74349\SH1_097_spr107.dgn

REVISIONS		ILLINOIS DEPARTMENT OF TRANSPORTATION
NAME	DATE	
		<p>PROPOSED SIDE ROAD PROFILES</p> <p>SCALE AS SHOWN DRAWN BY EDW</p> <p>DATE FEBRUARY 6, 2009 CHECKED BY LWJ</p>