


TYPICAL SECTION NO. 1

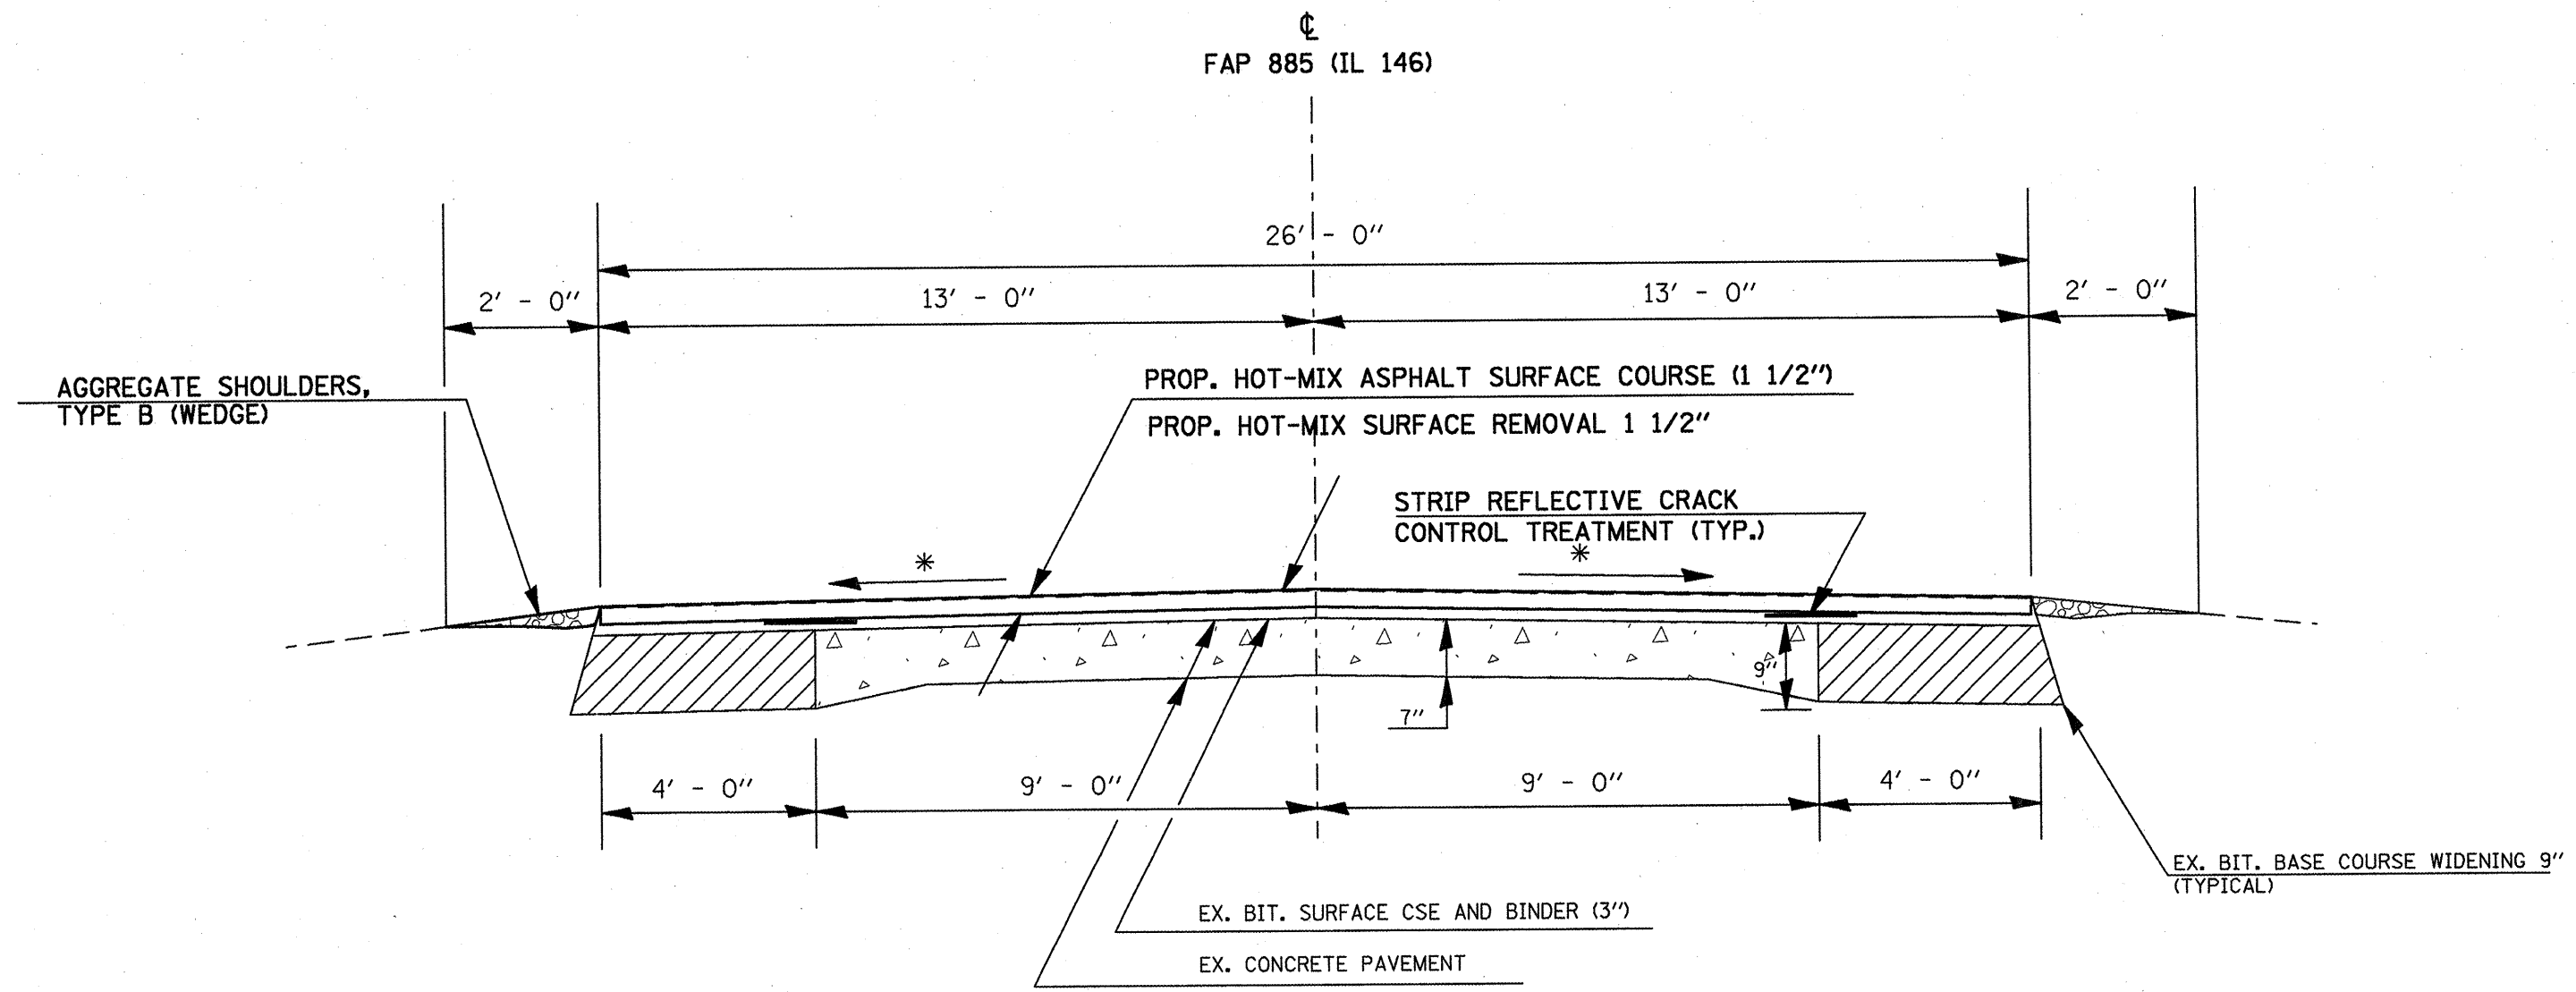

TO BE USED:
 WHERE GUTTER IS NOT ENCOUNTERED.
 STA. 129+37 TO STA. 473+11
 STA. 484+54 TO STA. 488+54
 STA. 490+35 TO STA. 510+00
 STA. 515+00 TO STA. 573+94
 STA. 584+00 TO STA. 593+00

LOCATIONS WHERE STRUCTURES
 ARE OMITTED:
 STA. 488+54 TO STA. 490+35
 STA. 510+00 TO STA. 515+00
 STA. 573+94 TO STA. 584+00

FILE NAME =	USER NAME = moapordkr	DESIGNED -	REVISED -	STATE OF ILLINOIS DEPARTMENT OF TRANSPORTATION	SCALE: _____ SHEET NO. _____ OF 988 SHEETS STA. _____ TO STA. _____	F.A.P. RTE. 885	SECTION D9 SMART FY10-1	COUNTY JOHNSON	TOTAL SHEETS 18	SHEET NO. 6
ci\pwwork\pwwid\DOT\MCCORDKR\d0105162\d99825-shr-misc.dgn	PLOT SCALE = 1/8" = 1' IN.	DRAWN -	REVISED -			FED. ROAD DIST. NO. _____	ILLINOIS FED. AID PROJECT			
PLOT DATE = 1/9/2009	CHECKED -	REVISED -	CONTRACT NO. 98825							
DATE -	REVISED -									