


TYPICAL SECTION NO. 2

☐
FAP 885 (IL 146)

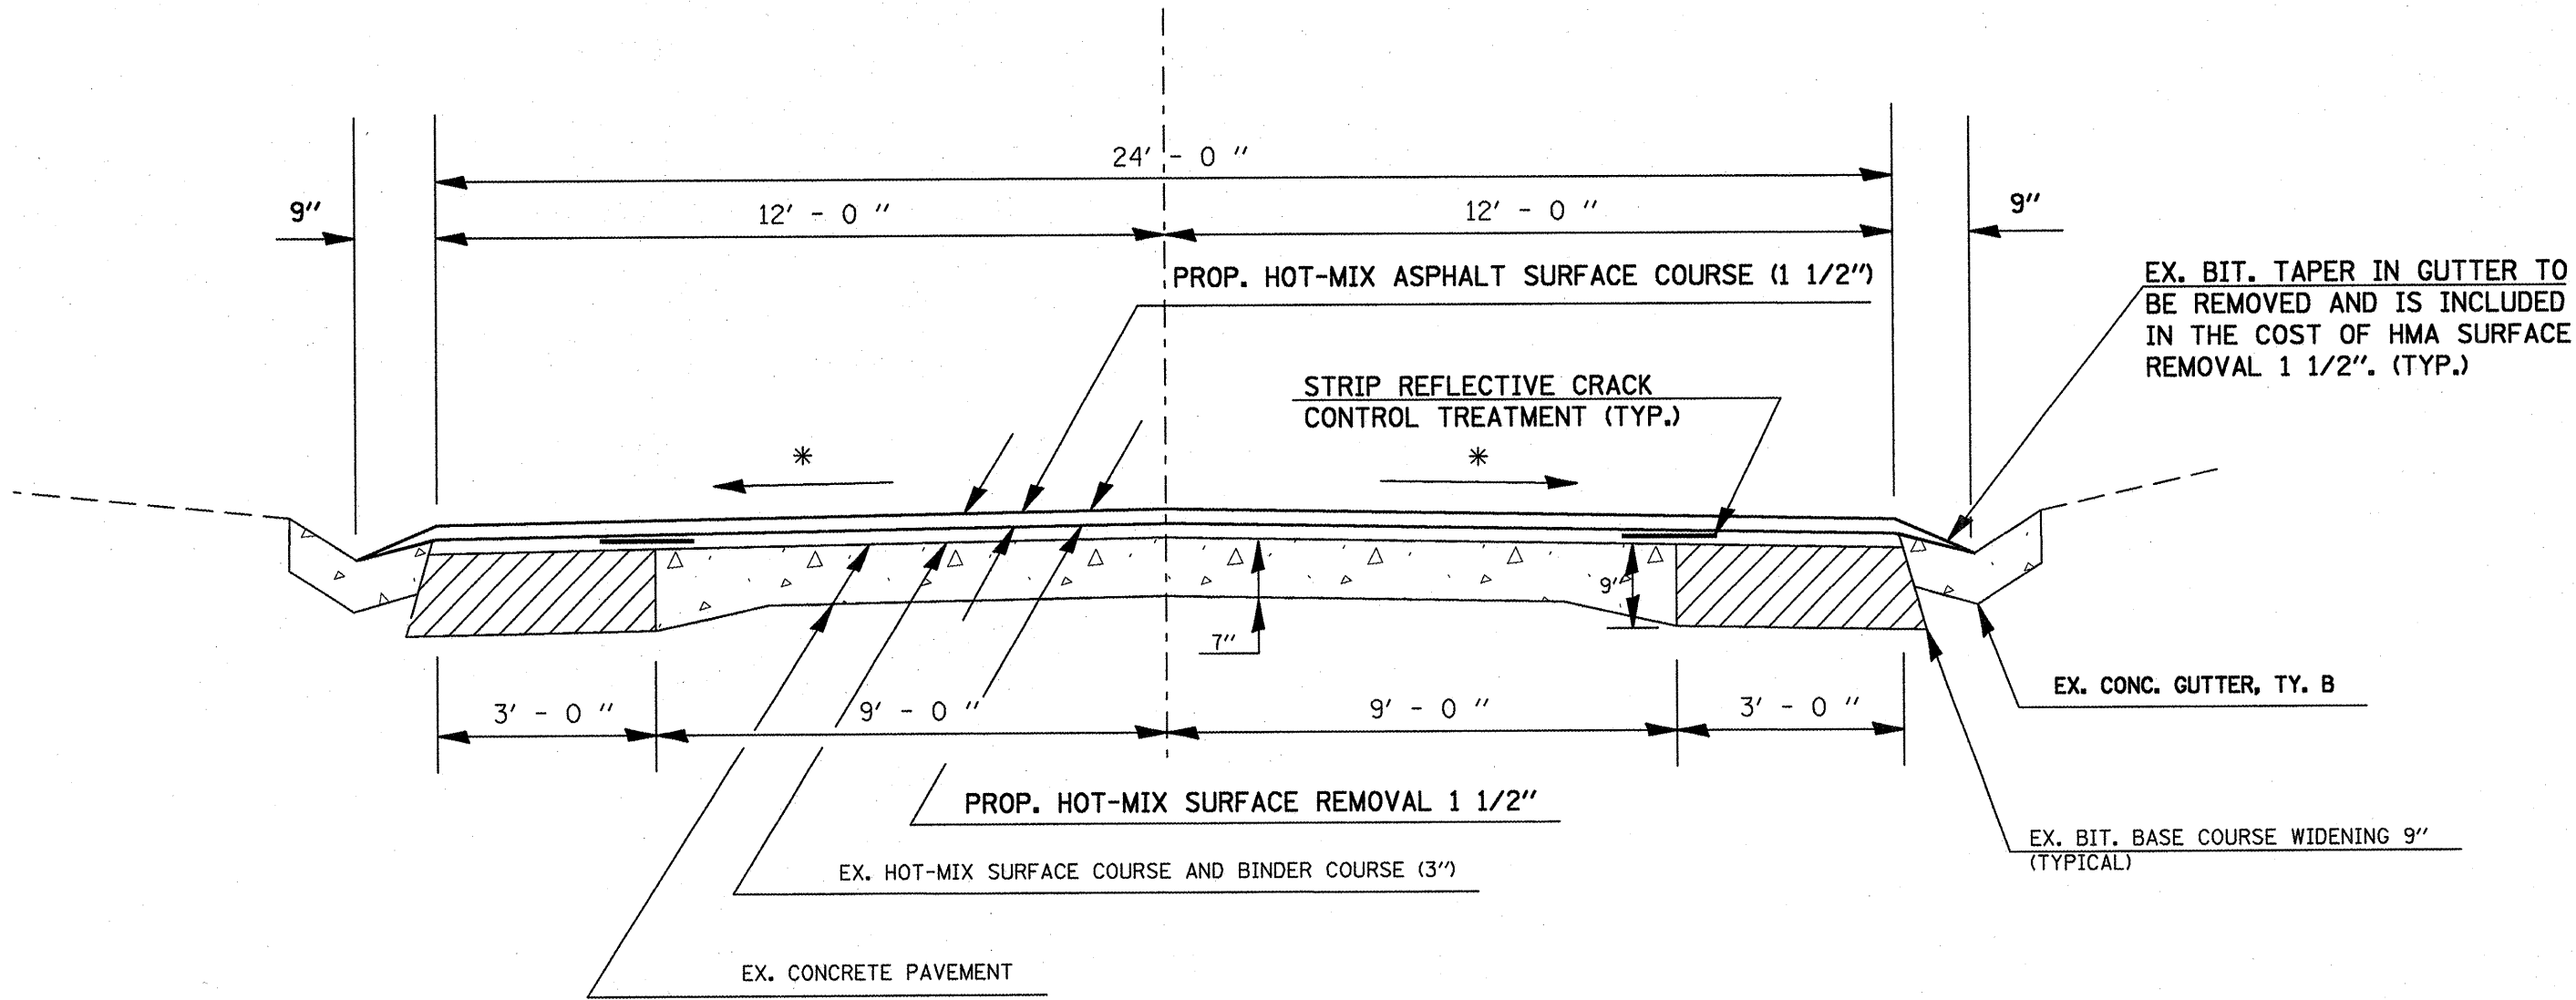

TO BE USED:
WHERE GUTTER IS ENCOUNTERED
IN GRANTSBURG
STA. 473+11 TO STA. 484+54.

FILE NAME =	USER NAME = mccordkr	DESIGNED -	REVISED -	STATE OF ILLINOIS DEPARTMENT OF TRANSPORTATION	F.A.P. RTE. 885	SECTION 09 SMART FY10-1	COUNTY JOHNSON	TOTAL SHEETS 18	SHEET NO. 7	
c:\pwwork\pwwid\mccordkr\0105162\499825-ahb-miso.dgn	825-ahb-miso.dgn	DRAWN -	REVISED -		SCALE: _____	SHEET NO. _____ OF _____ SHEETS	STA. _____ TO STA. _____	FED. ROAD DIST. NO. 9 ILLINOIS FED. AID PROJECT		
PLOT SCALE = 1/8" = 1' IN.		CHECKED -	REVISED -		CONTRACT NO. 98825					
PLOT DATE = 1/9/2009		DATE -	REVISED -							