


PROP. BUTT JOINT DETAIL

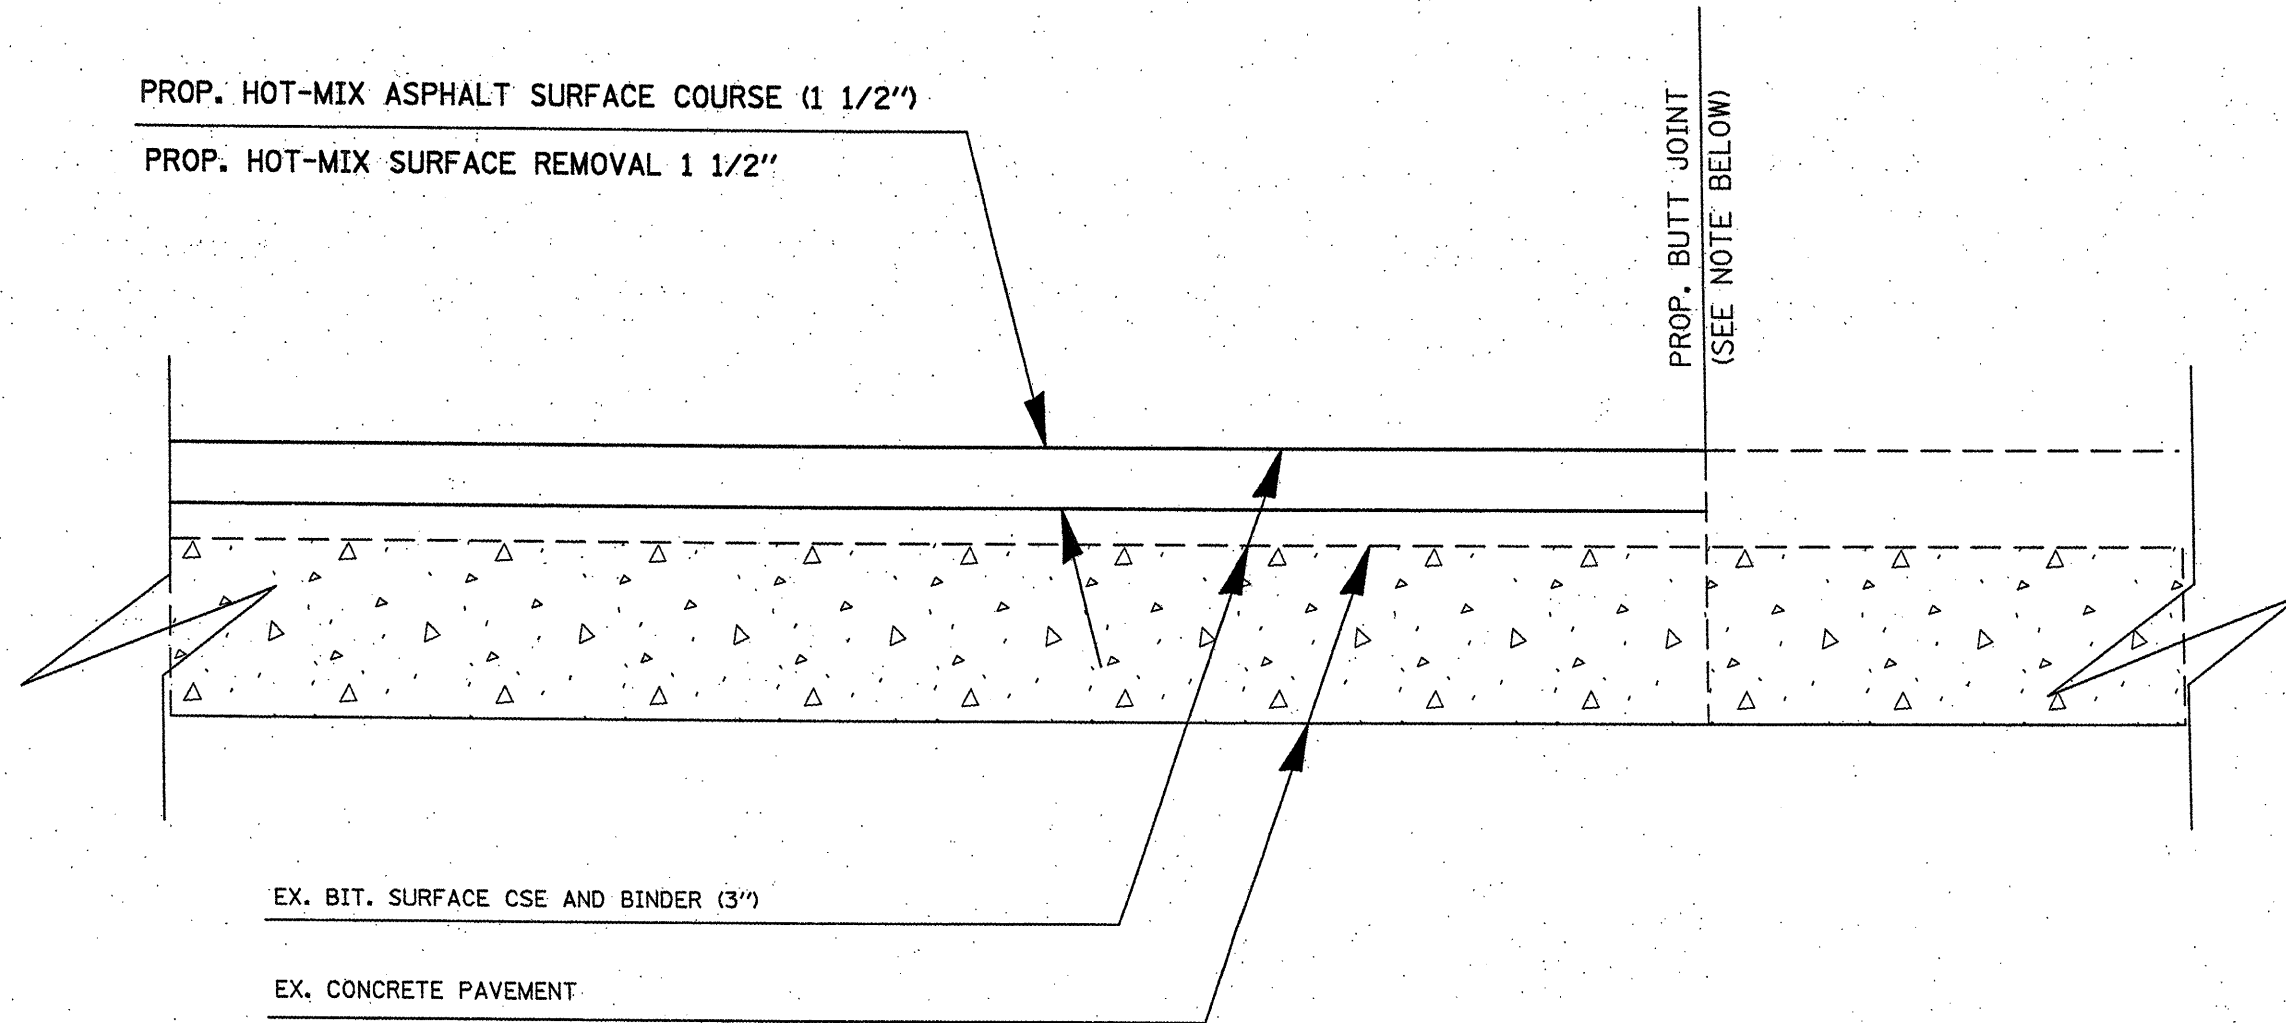

TO BE USED:
BEGINNING, END AND AT OMITTED STRUCTURES

NOTE:
PROPOSED BUTT JOINT COST IS INCLUDED IN
THE COST OF THE HMA SURFACE COURSE.

FILE NAME =	USER NAME = mboardkr	DESIGNED -	REVISED -
o:\pwork\FWIDOT\MCCOROKR\d0105162\d98825-stt-mso.dgn		DRAWN -	REVISED -
		CHECKED -	REVISED -
		DATE -	REVISED -

**STATE OF ILLINOIS
DEPARTMENT OF TRANSPORTATION**

SCALE: _____	SHEET NO. _____ OF _____ SHEETS	STA. _____ TO STA. _____
--------------	---------------------------------	--------------------------

F.A.P. RTE.	SECTION	COUNTY	TOTAL SHEETS	SHEET NO.
885	D9 SWART FY10-1	JOHNSON	18	16
FED. ROAD DIST. NO. ILLINOIS FED. AID PROJECT			CONTRACT NO. 98825	