



EXISTING TYPICAL CROSS SECTION ①

STATION 2270+54.60 TO STATION 2286+79.35 ②

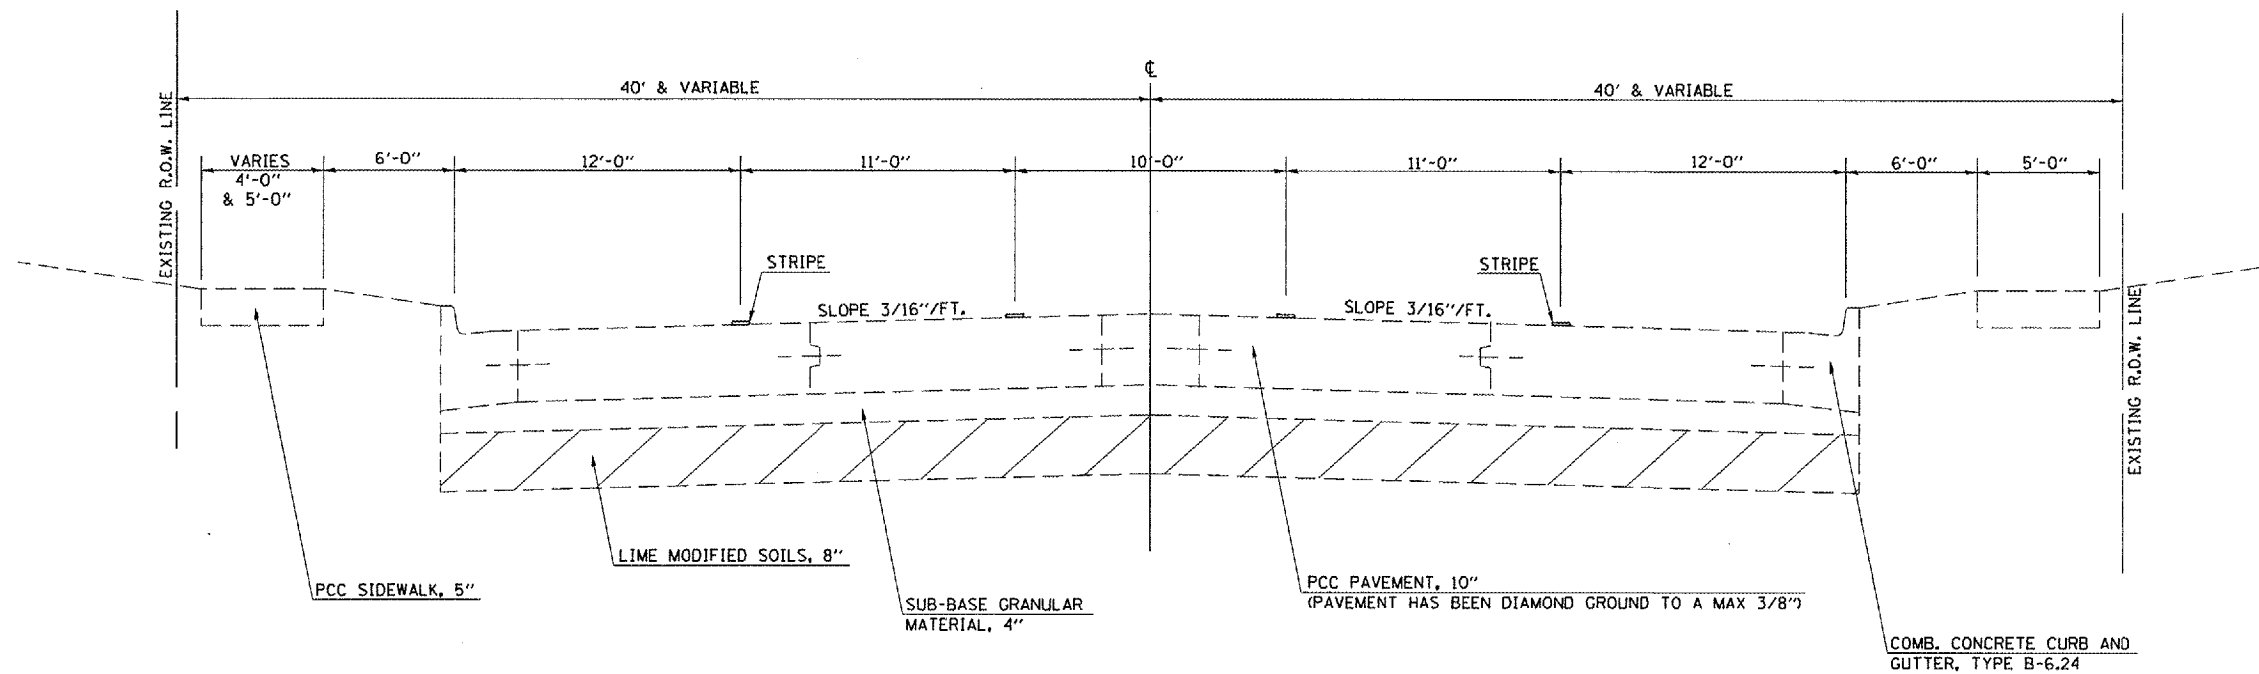

EXISTING TYPICAL CROSS SECTION ②

① STATION 2286+79.35 TO STATION 2296+90.92

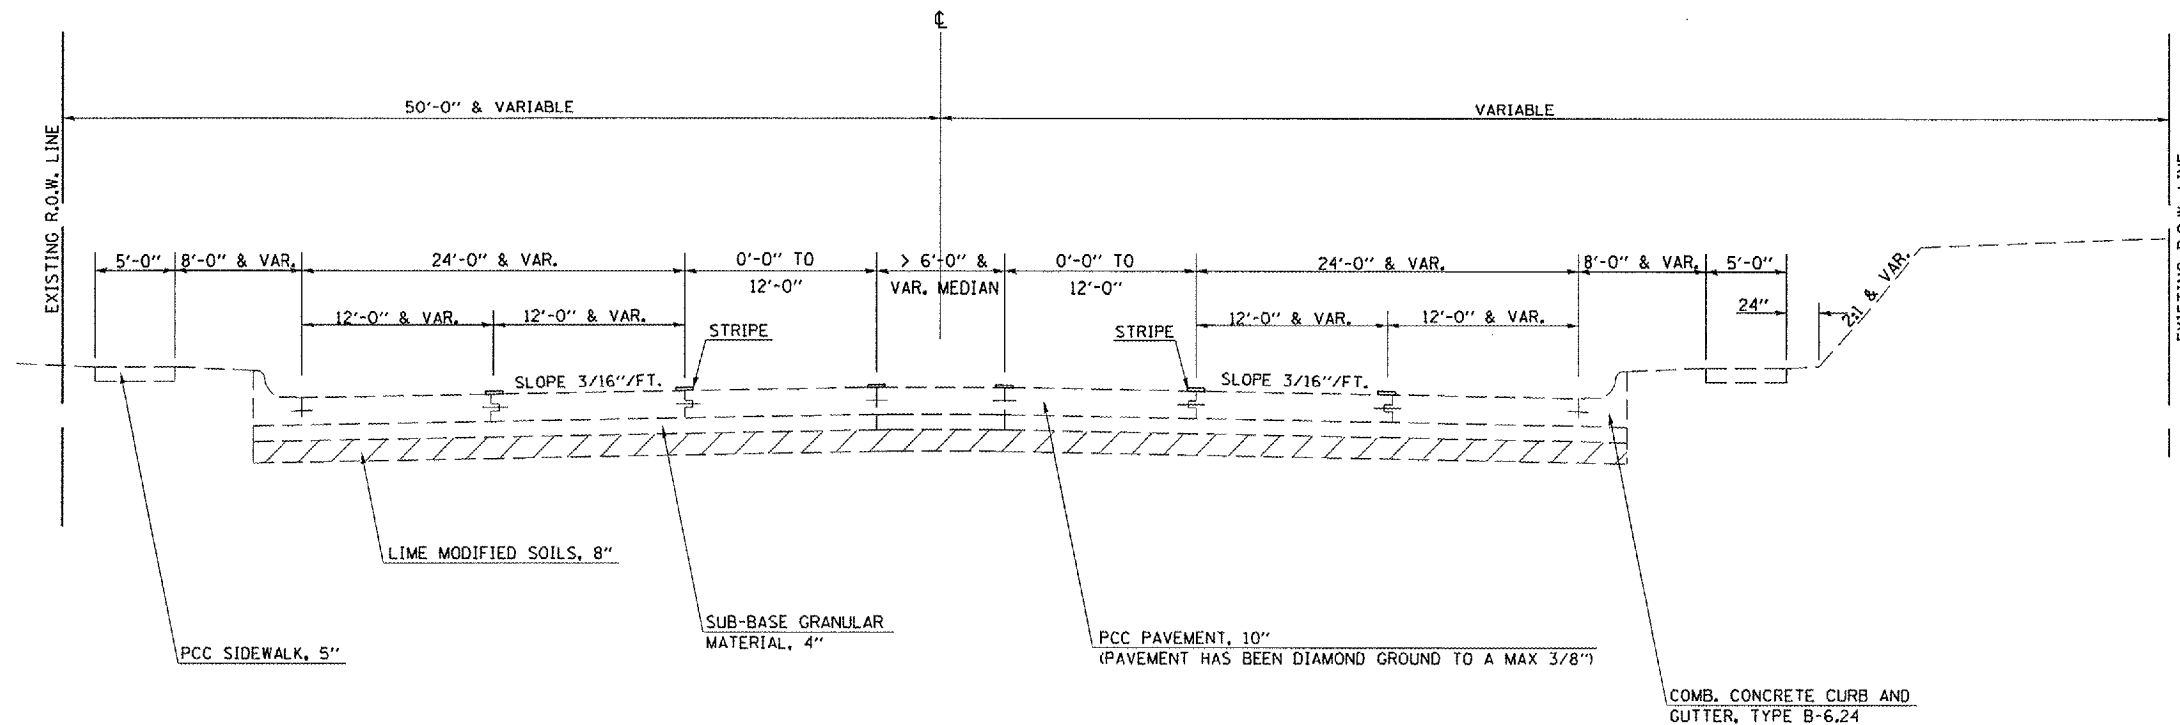

FILE NAME :	USER NAME : collierbw	DESIGNED : ---	REVISED : ---	STATE OF ILLINOIS DEPARTMENT OF TRANSPORTATION	EXISTING TYPICAL CROSS SECTIONS	F.A.R. RTE.	SECTION	COUNTY	TOTAL SHEETS	SHEET NO.	
c:\projects\stults\spring road repair 2008	*1.dgn	DRAWN : ---	REVISED : ---			109	113 1-2	CHAMPAIGN	7	5	
PLOT SCALE : 40.0000' / IN.		CHECKED : ---	REVISED : ---			CONTRACT NO. 70724					
PLOT DATE : 3/11/2008		DATE : ---	REVISED : ---			FED. ROAD DIST. NO. [ILLINOIS] FED. AID PROJECT					