


F.A.P. RTE.	SECTION	COUNTY	TOTAL SHEETS	SHEET NO.
595	1-3-K	ROCK ISLAND	476	75
STA.		TO STA.		
FED. ROAD DIST. NO.		ILLINOIS FED. AID PROJECT		

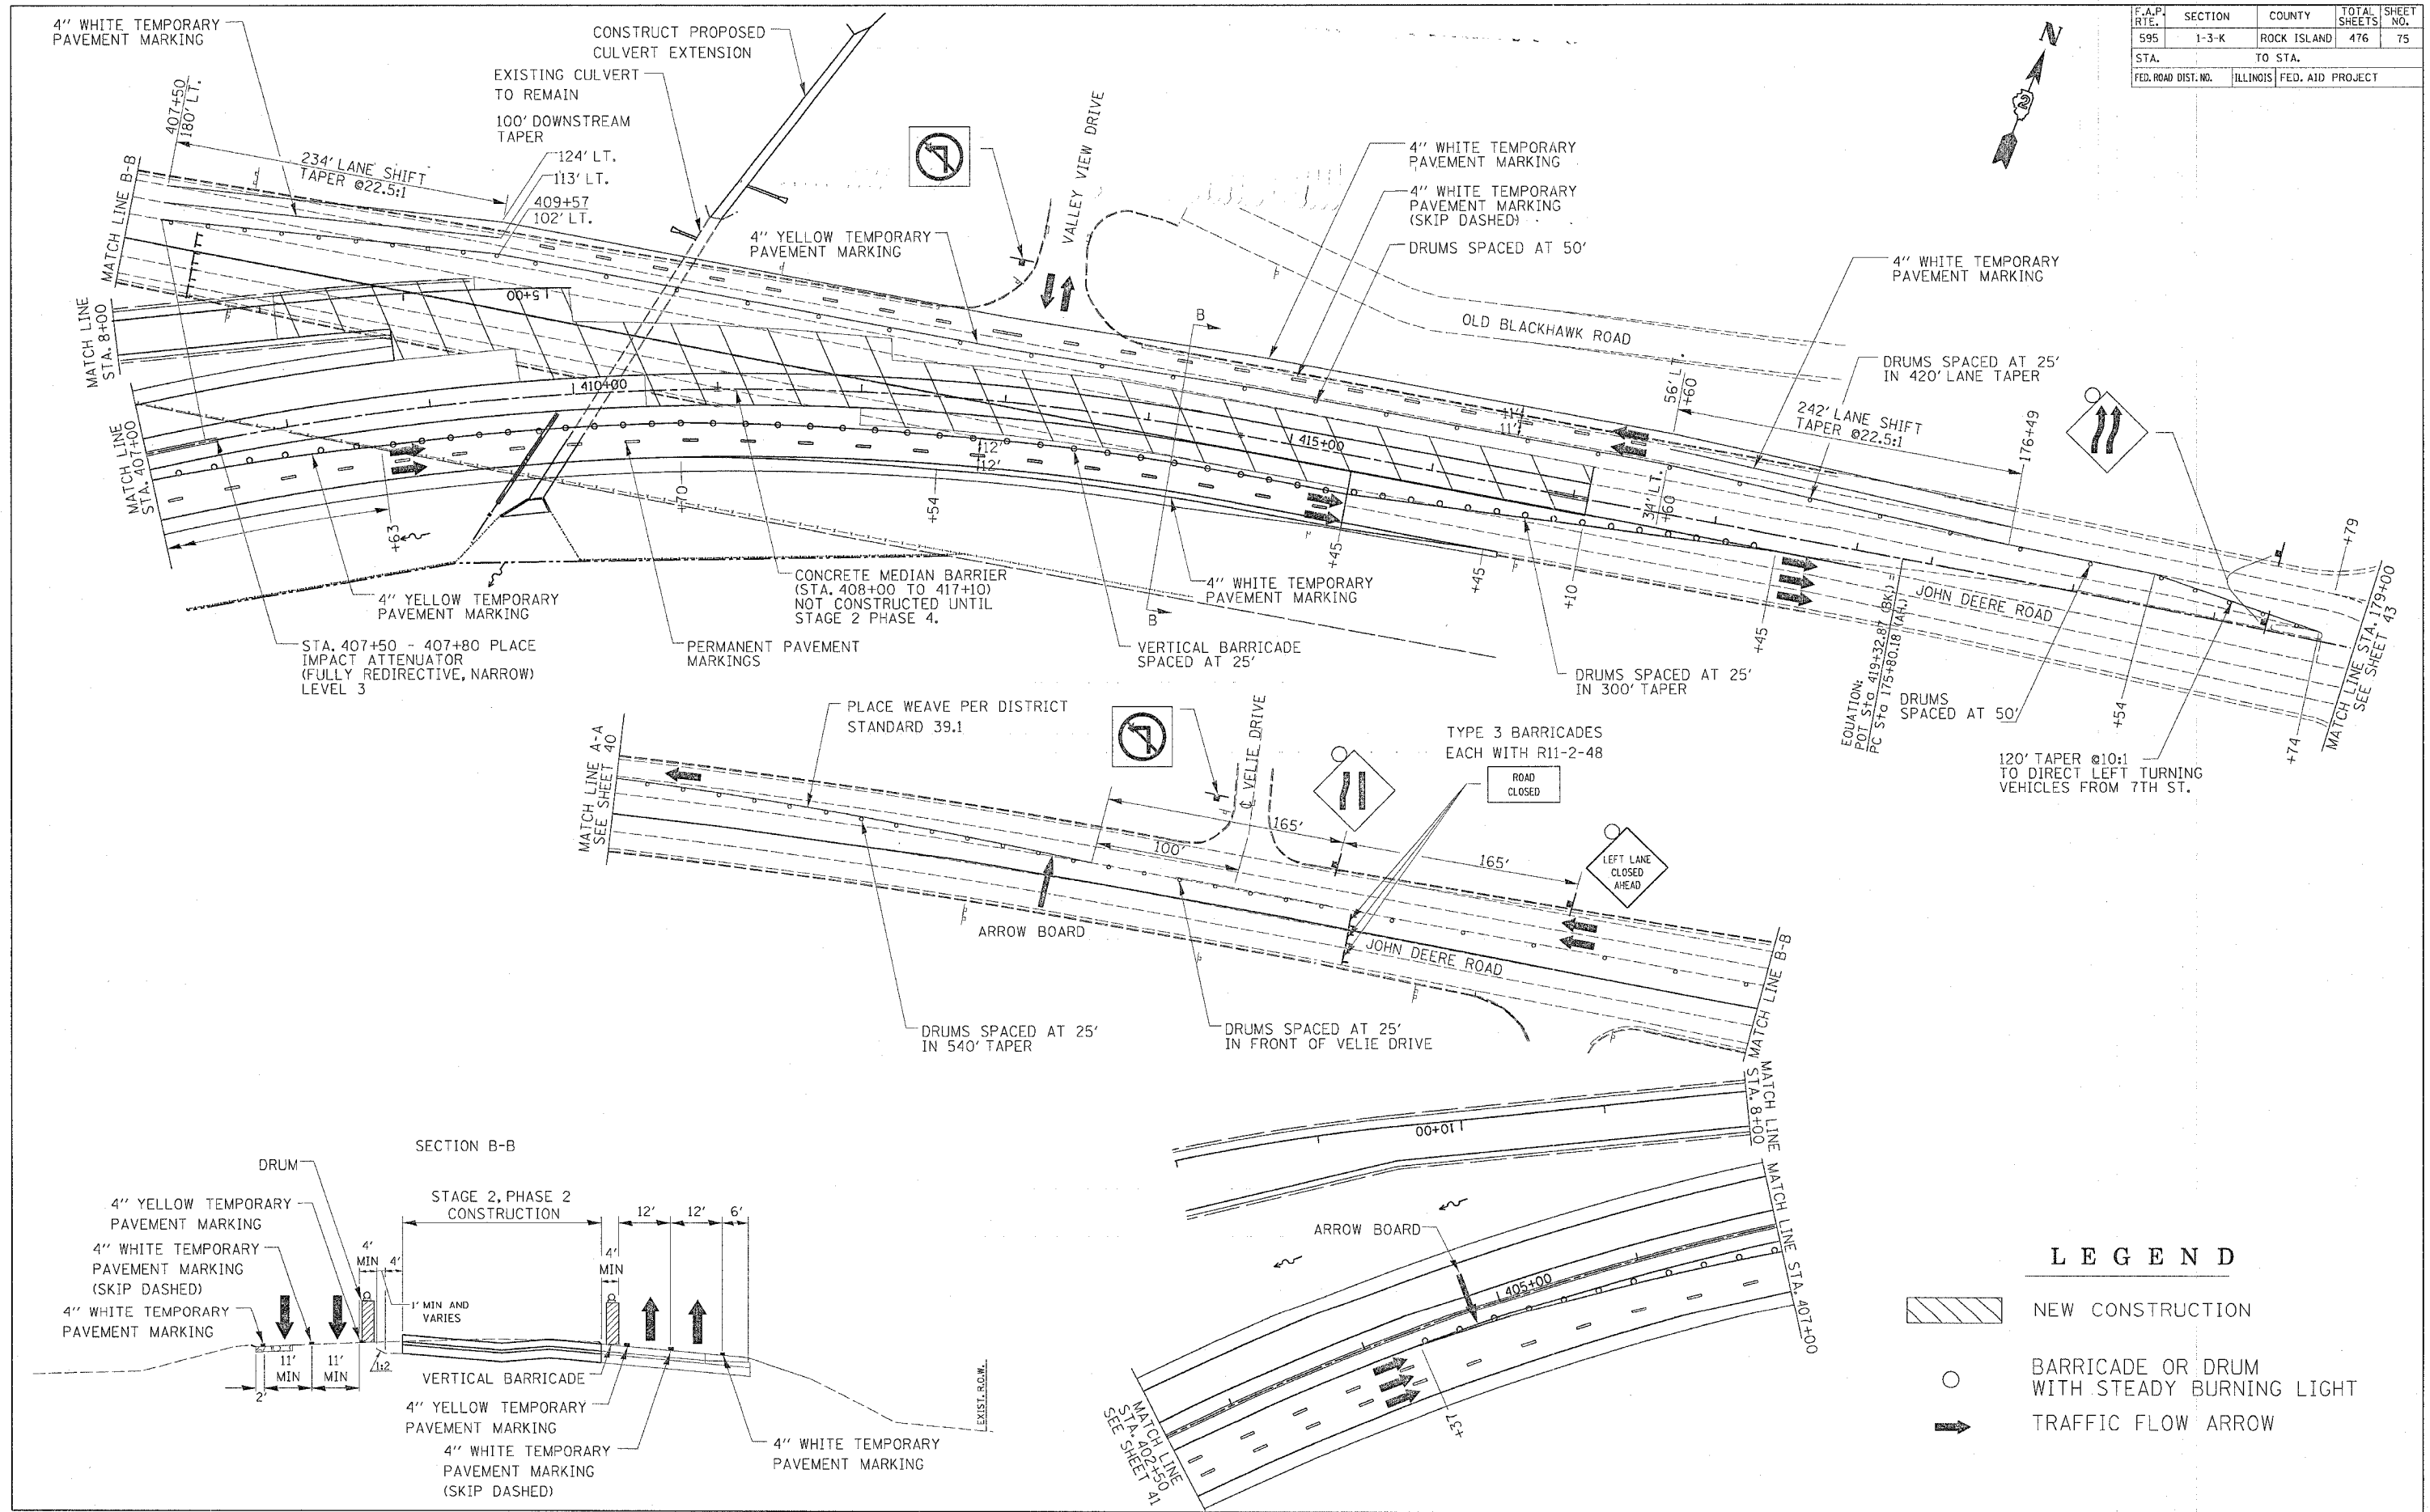

STAGE 2 BLACKHAWK ROAD/JOHN DEERE EXPRESSWAY PHASE 2 CONSTRUCTION PLAN