


F.A.P. RTE.	SECTION	COUNTY	TOTAL SHEETS	SHEET NO.
595	1-3-K	ROCK ISLAND	476	100
STA. 405+60		TO STA. 417+10.16		
FED. ROAD DIST. NO.	ILLINOIS	FED. AID PROJECT		

PLAN	DESIGNED	CHECKED	DATE
NOTE BOOK	PLOTTED	ALIGNED	
NO.	FILE NAME	FILE NAME	



PROFILE	DESIGNED	CHECKED	DATE
NOTE BOOK	PLOTTED	GRADES CHECKED	
NO.	STRUCTURE	NOTATION CHNO	

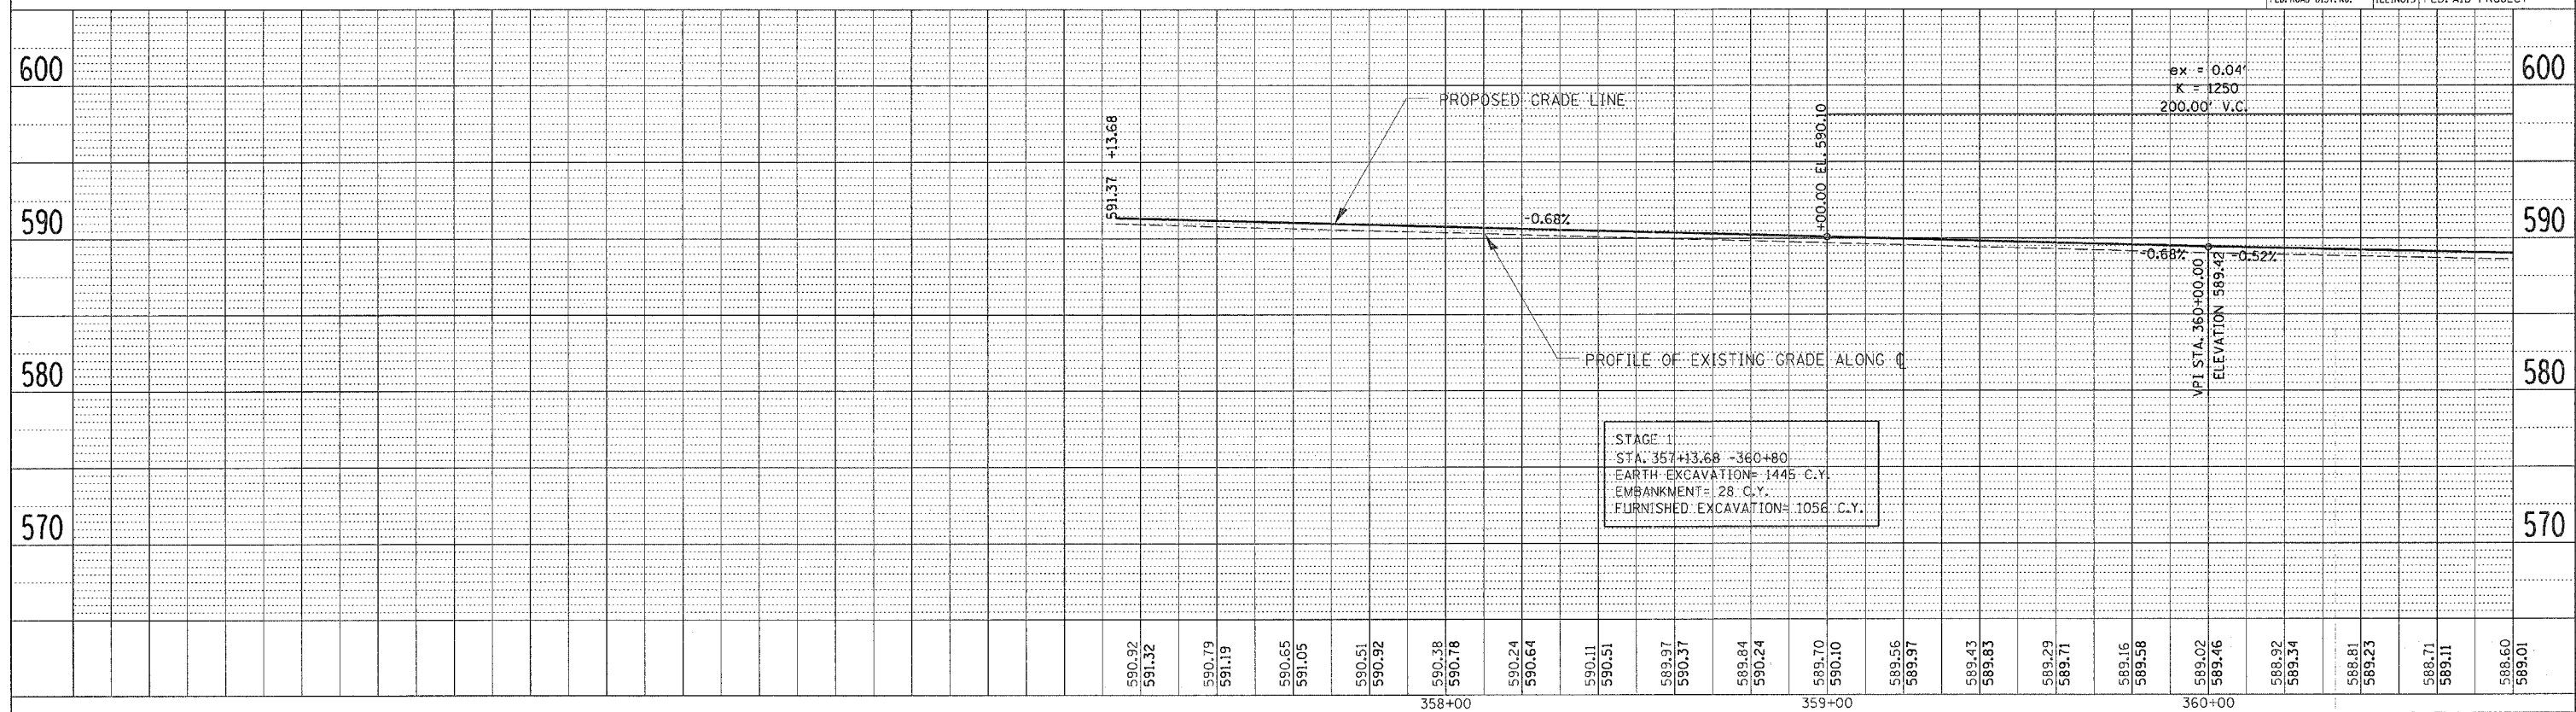