


F.A.P. RTE.	SECTION	COUNTY	TOTAL SHEETS	SHEET NO.
595	1-3-K	ROCK ISLAND	476	110
STA. 405+60 TO STA. 412+00		FED. ROAD DIST. NO. ILLINOIS FED. AID PROJECT		

DATE	BY	REVIEWED	CHECKED
PLAN	NOTE BOOK	FILE NAME	NO.

DATE	BY	REVIEWED	CHECKED
PROFILE	NOTE BOOK	NOTATIONS	CHAD

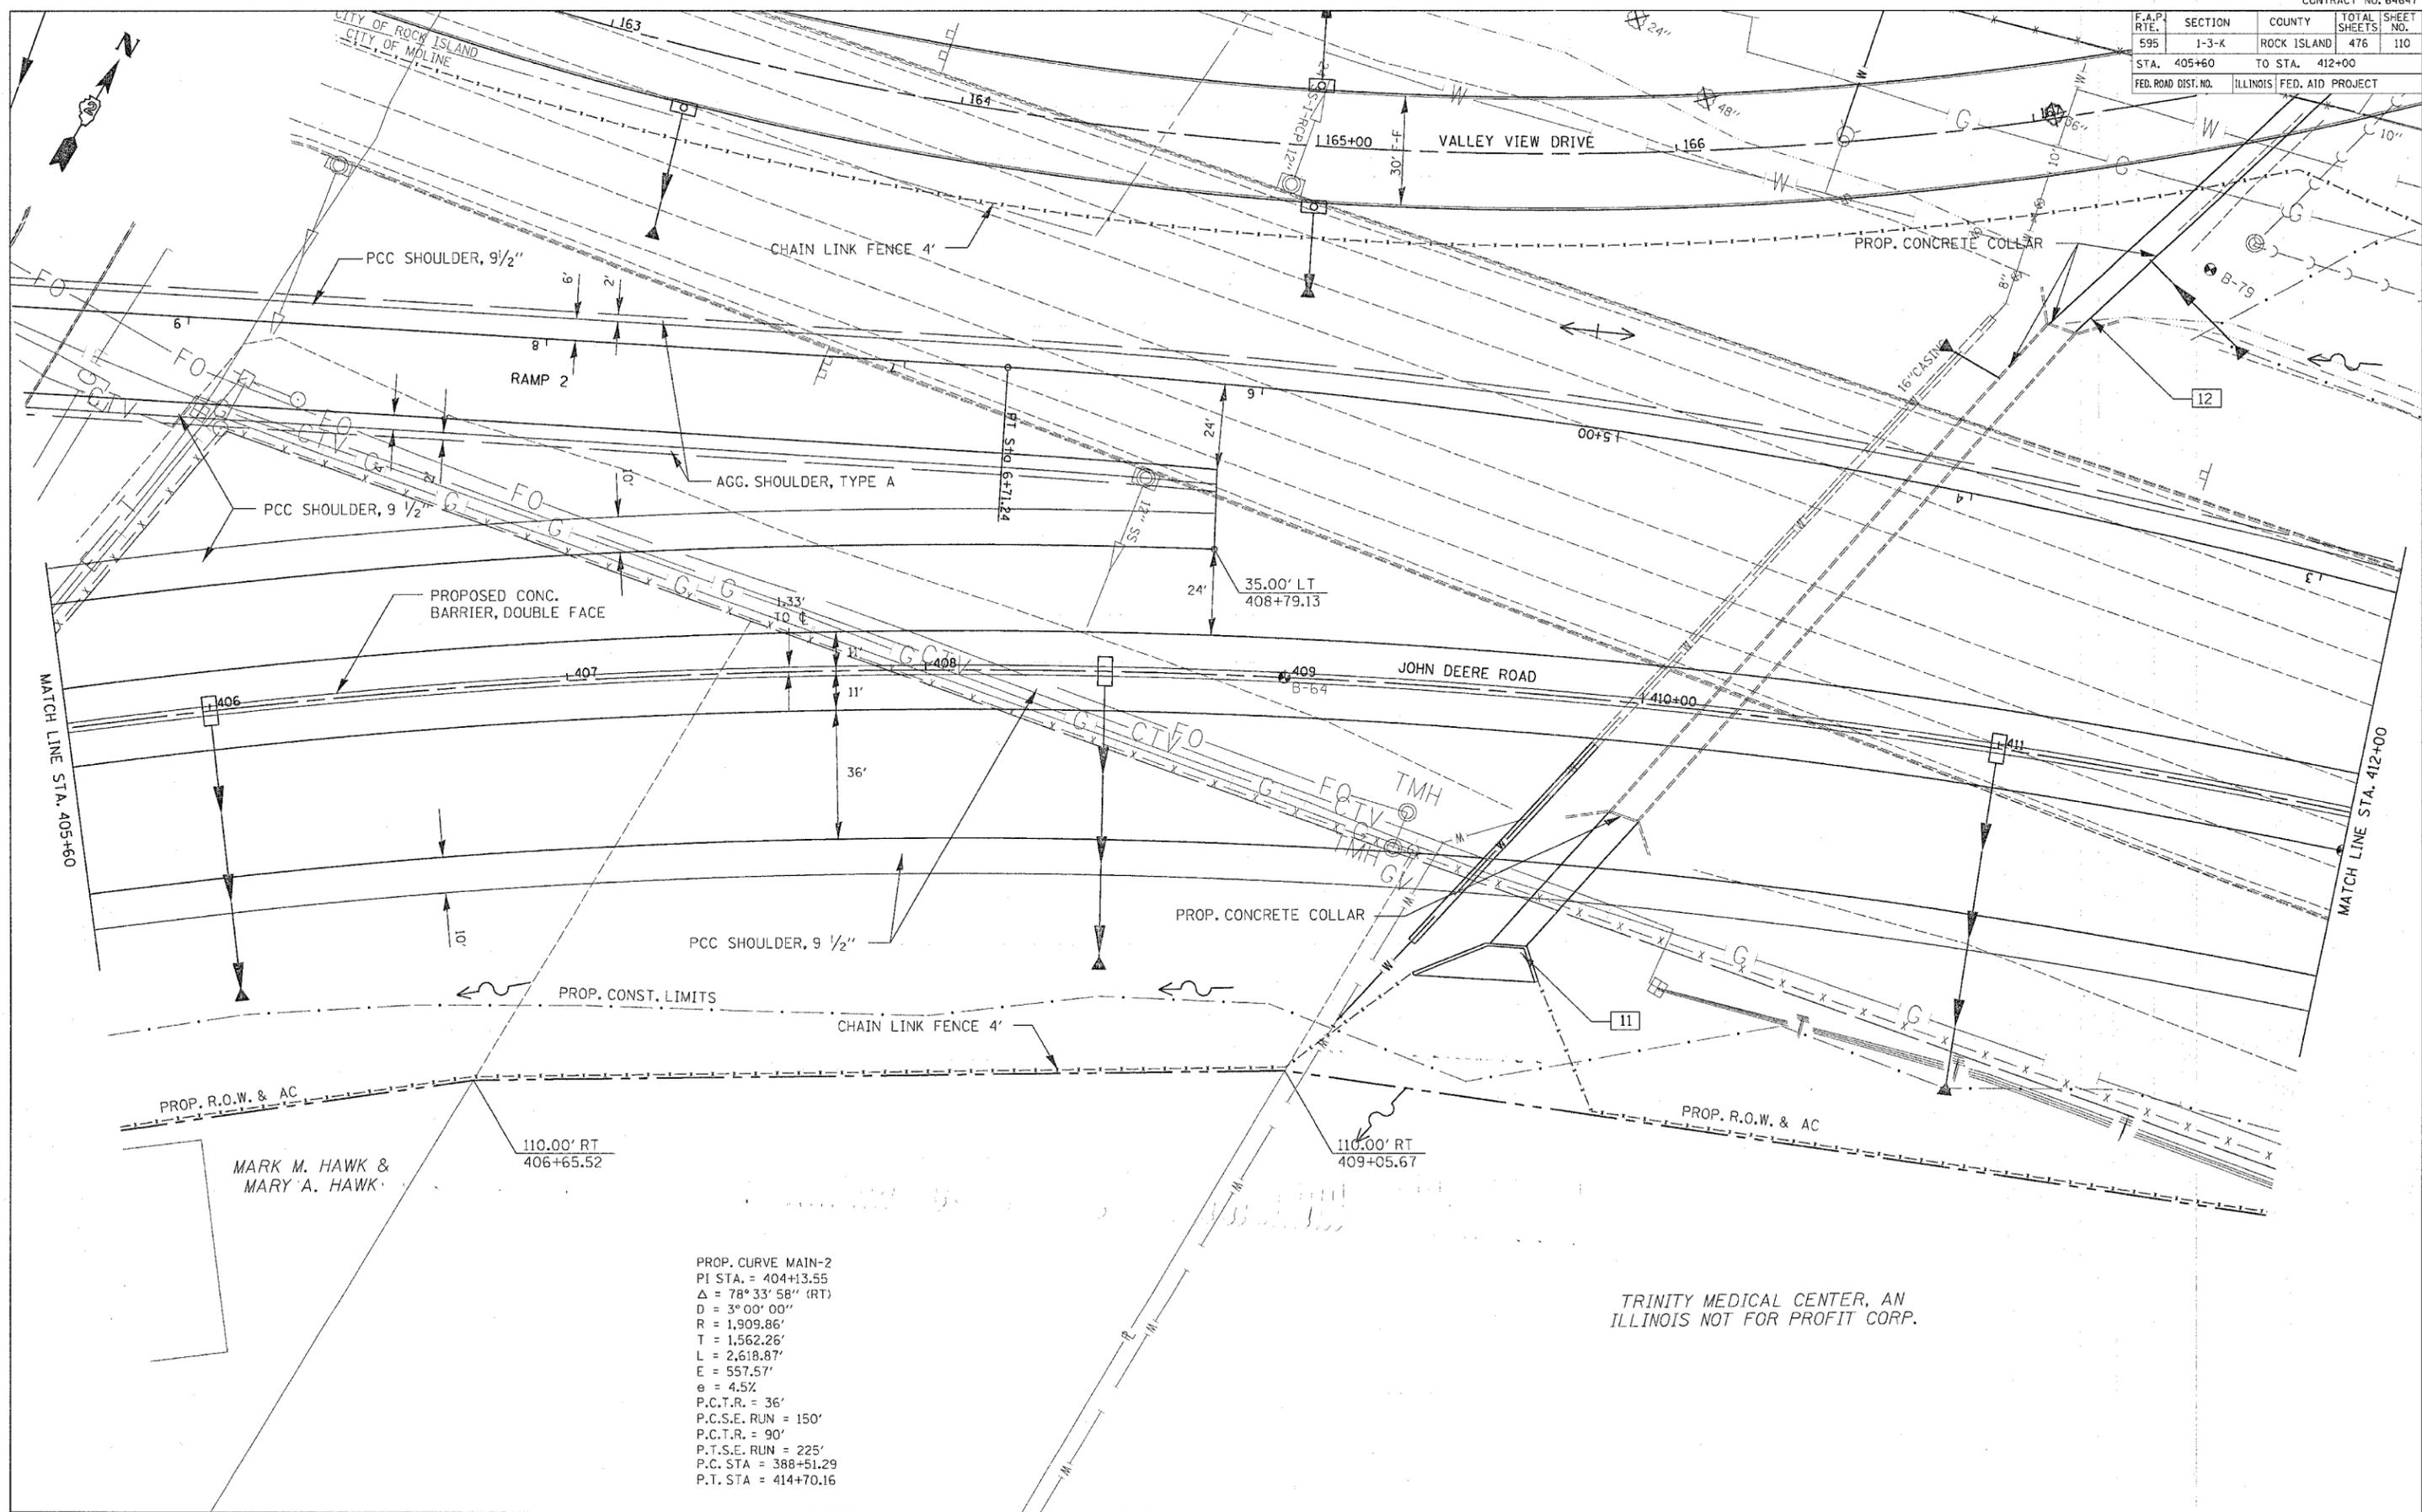

PROP. CURVE MAIN-2
 PI STA. = 404+13.55
 $\Delta = 78^\circ 33' 58''$ (RT)
 $D = 3^\circ 00' 00''$
 $R = 1,909.86'$
 $T = 1,562.26'$
 $L = 2,618.87'$
 $E = 557.57'$
 $e = 4.5\%$
 P.C.T.R. = 36'
 P.C.S.E. RUN = 150'
 P.C.T.R. = 90'
 P.T.S.E. RUN = 225'
 P.C. STA = 388+51.29
 P.T. STA = 414+70.16

TRINITY MEDICAL CENTER, AN ILLINOIS NOT FOR PROFIT CORP.