
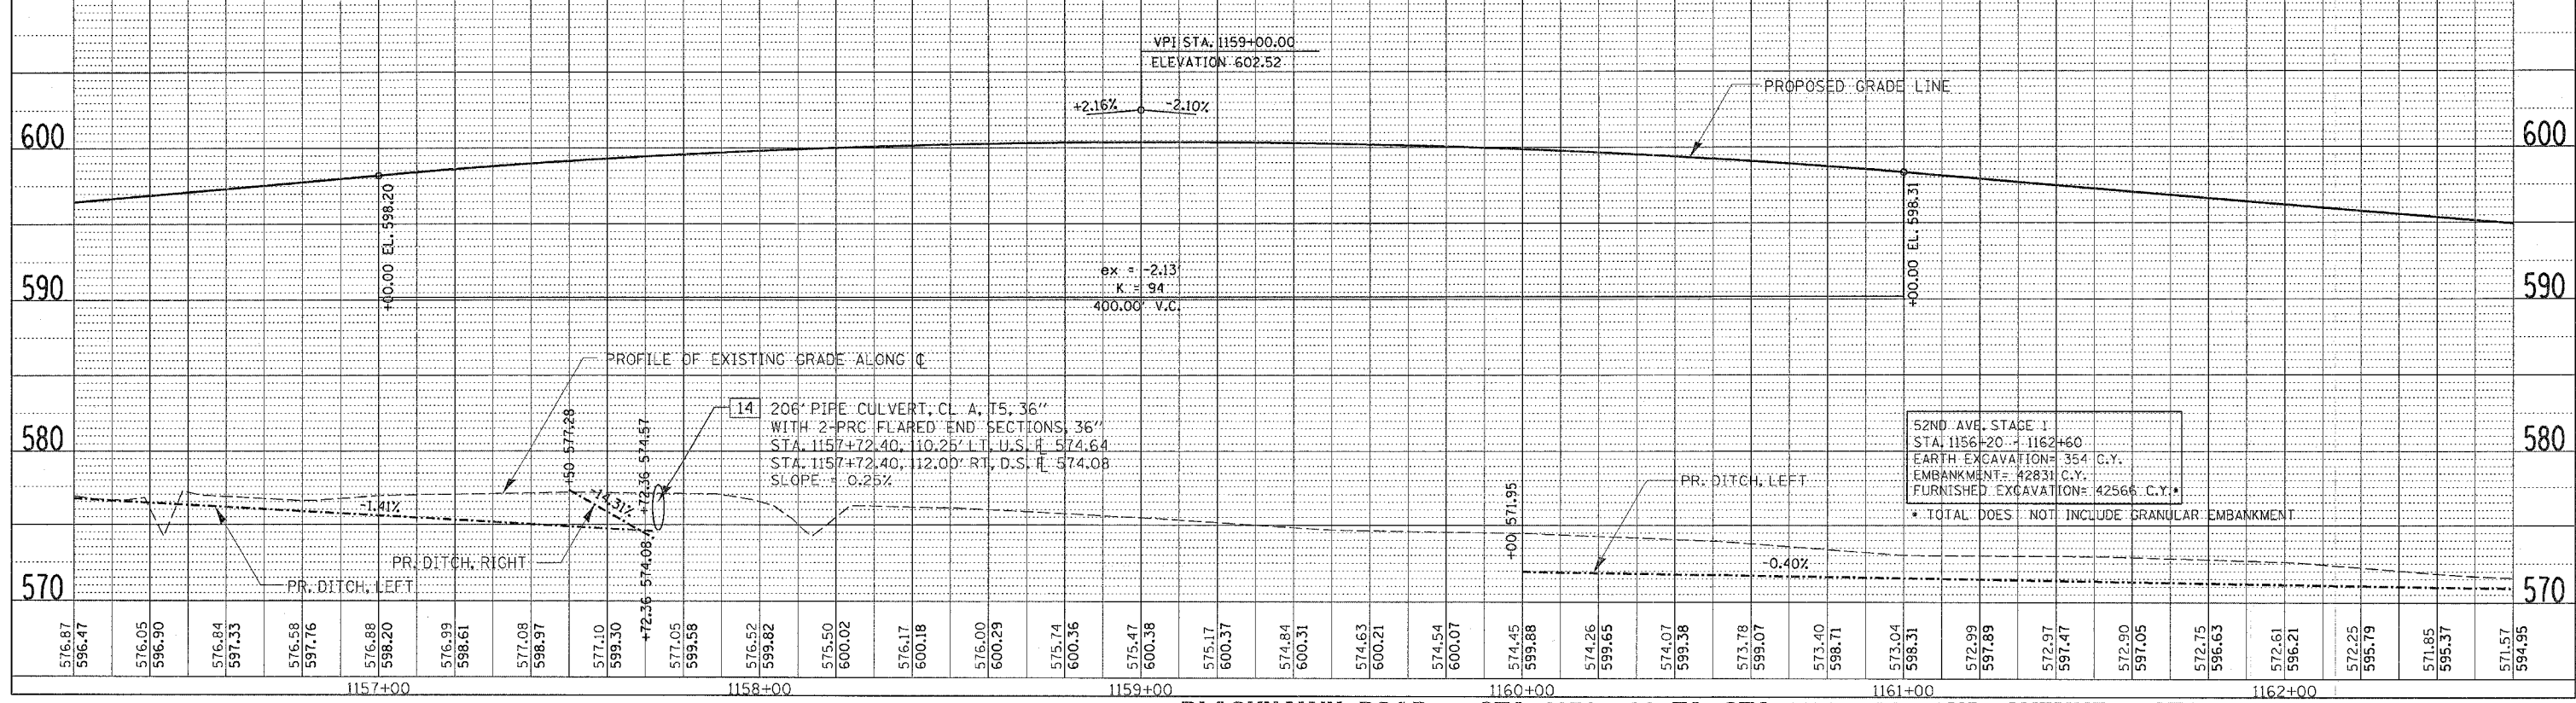


F.A.P. RTE.	SECTION	COUNTY	TOTAL SHEETS	SHEET NO.
595	1-3-K	ROCK ISLAND	476	115
STA. 1156+20		TO STA. 1162+60		
FED. ROAD DIST. NO.		ILLINOIS FED. AID PROJECT		

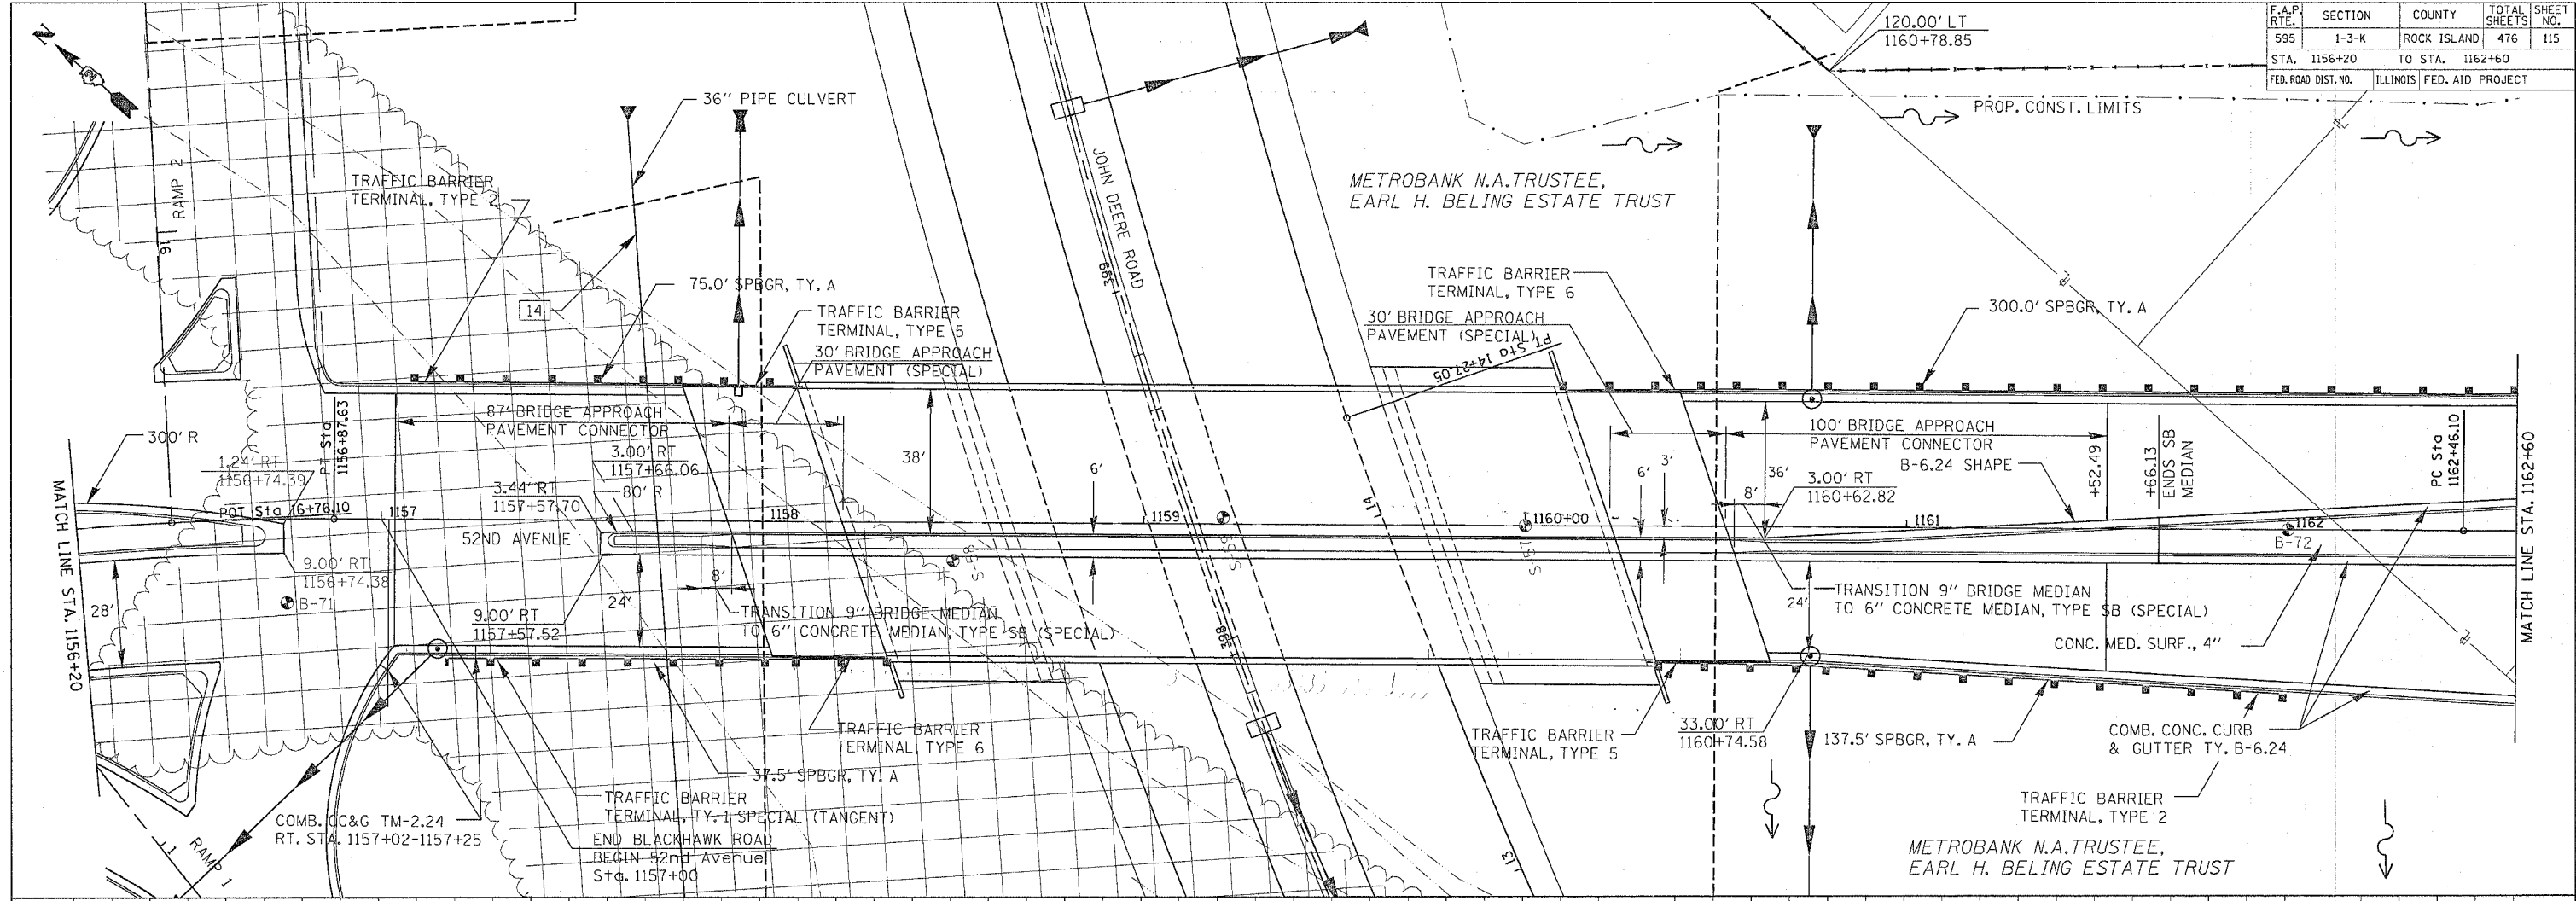

BLACKHAWK ROAD - STA. 1156+20 TO STA. 1157+00 52ND AVENUE - STA. 1157+00 TO STA. 1162+60

PLAN

REVISIONS	DATE
BY	
NO.	

PROFILE

REVISIONS	DATE
BY	
NO.	