



F.A.P. RTE.	SECTION	COUNTY	TOTAL SHEETS	SHEET NO.
595	1-3-K	ROCK ISLAND	476	119
STA. 217+40		TO STA. 219+27.97		
FED. ROAD DIST. NO.		ILLINOIS FED. AID PROJECT		

PLAN	REVISION	DATE
NOTE BOOK	CHECKED	
NO.	FILE NAME	

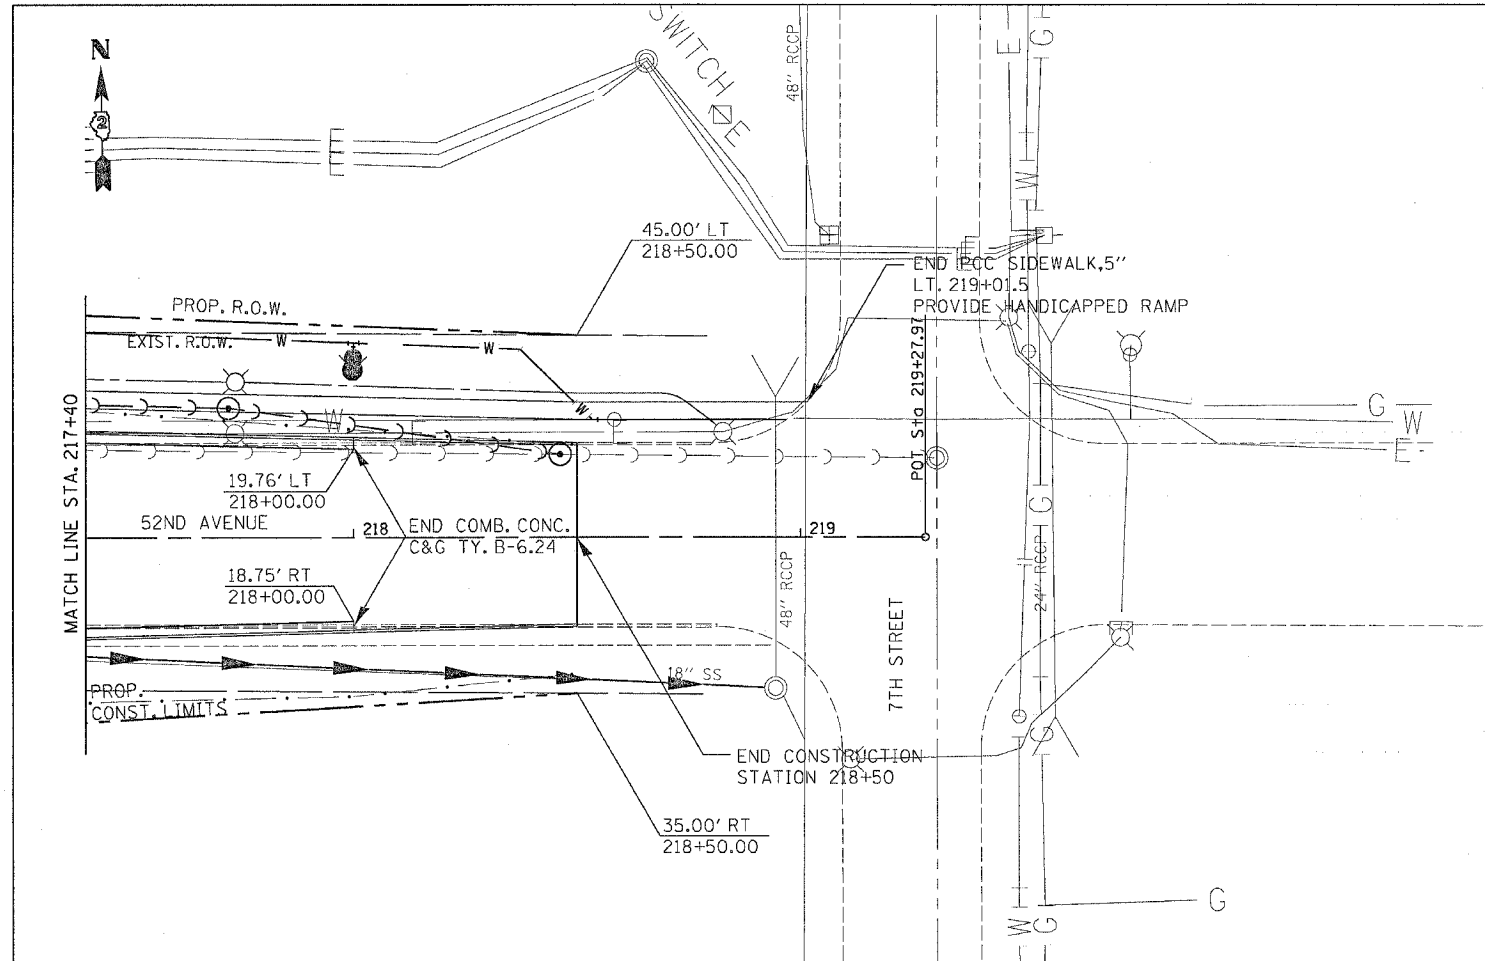

PROFILE	REVISION	DATE
NOTE BOOK	CHECKED	
NO.	NOTATION	

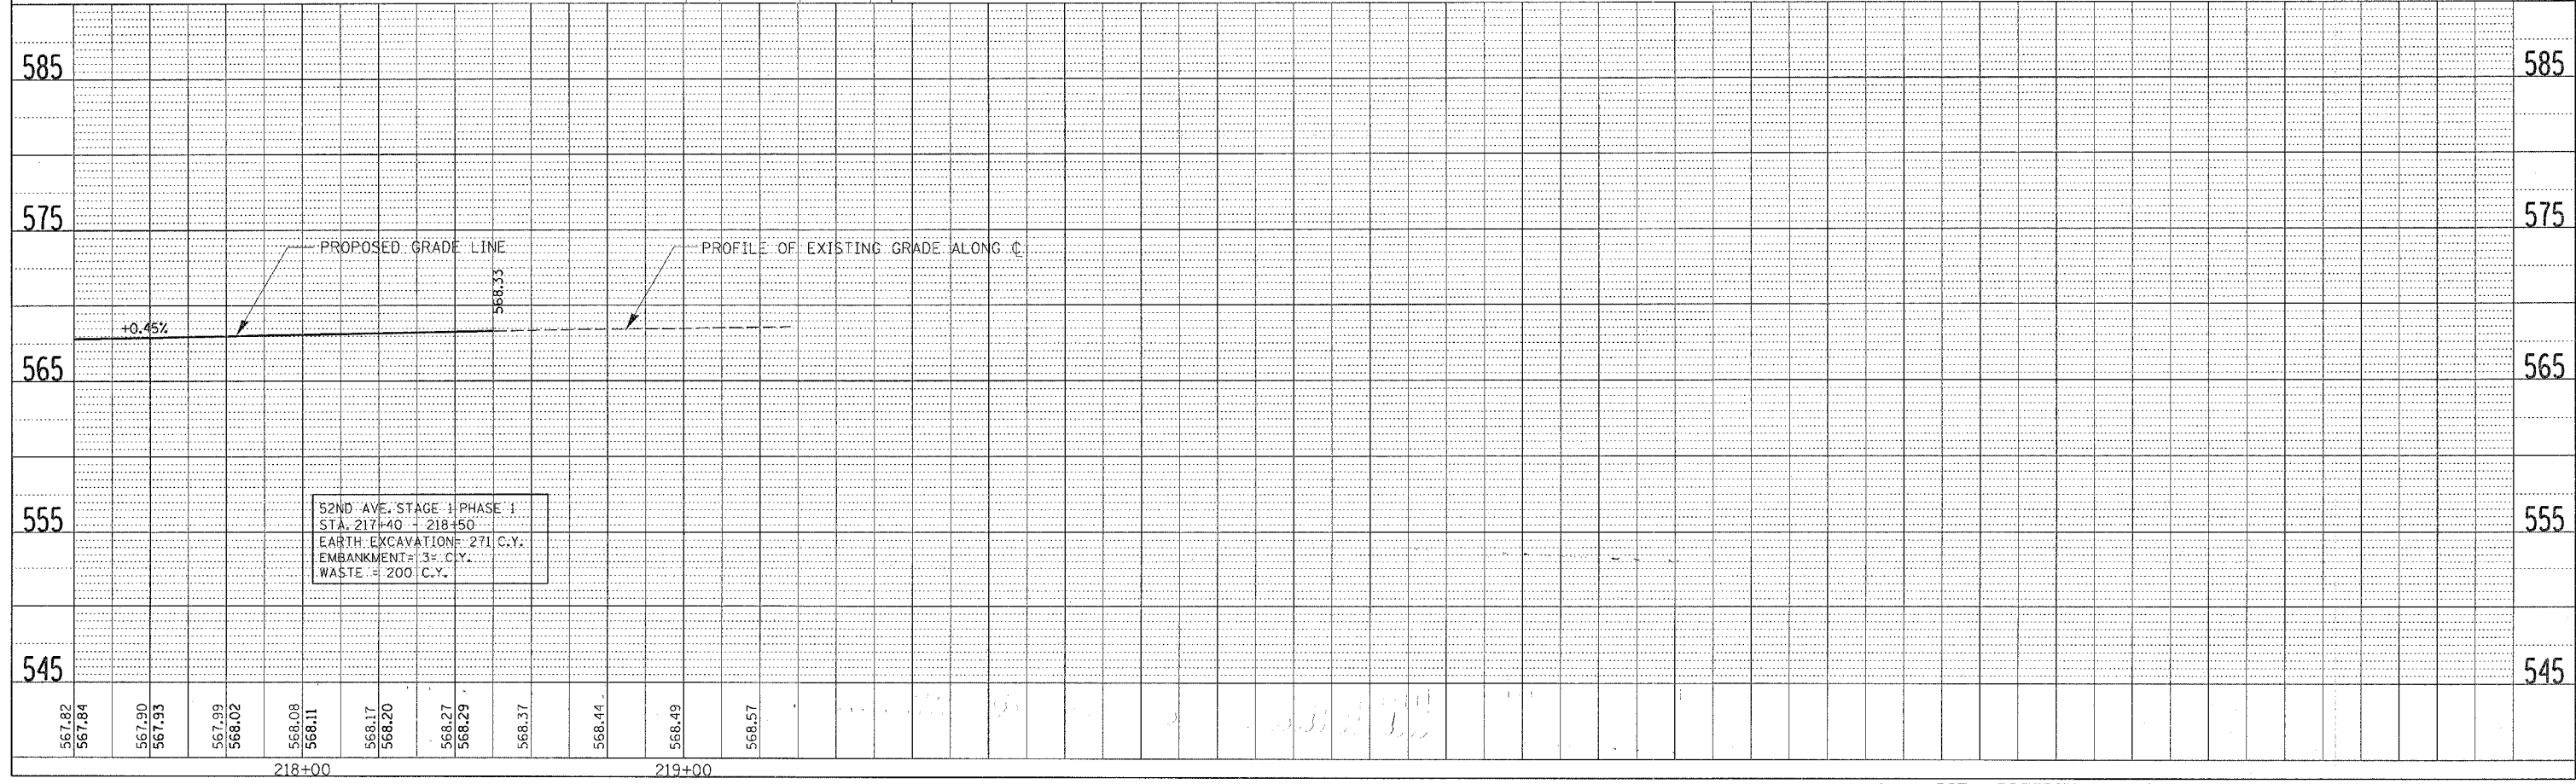

52ND AVENUE - STA. 217+40 TO STA. 219+27.97