



F.A.P. RTE.	SECTION	COUNTY	TOTAL SHEETS	SHEET NO.
595	1-3-K	ROCK ISLAND	476	134
STA.	TO STA.			
FED. ROAD DIST. NO.	ILLINOIS FED. AID PROJECT			

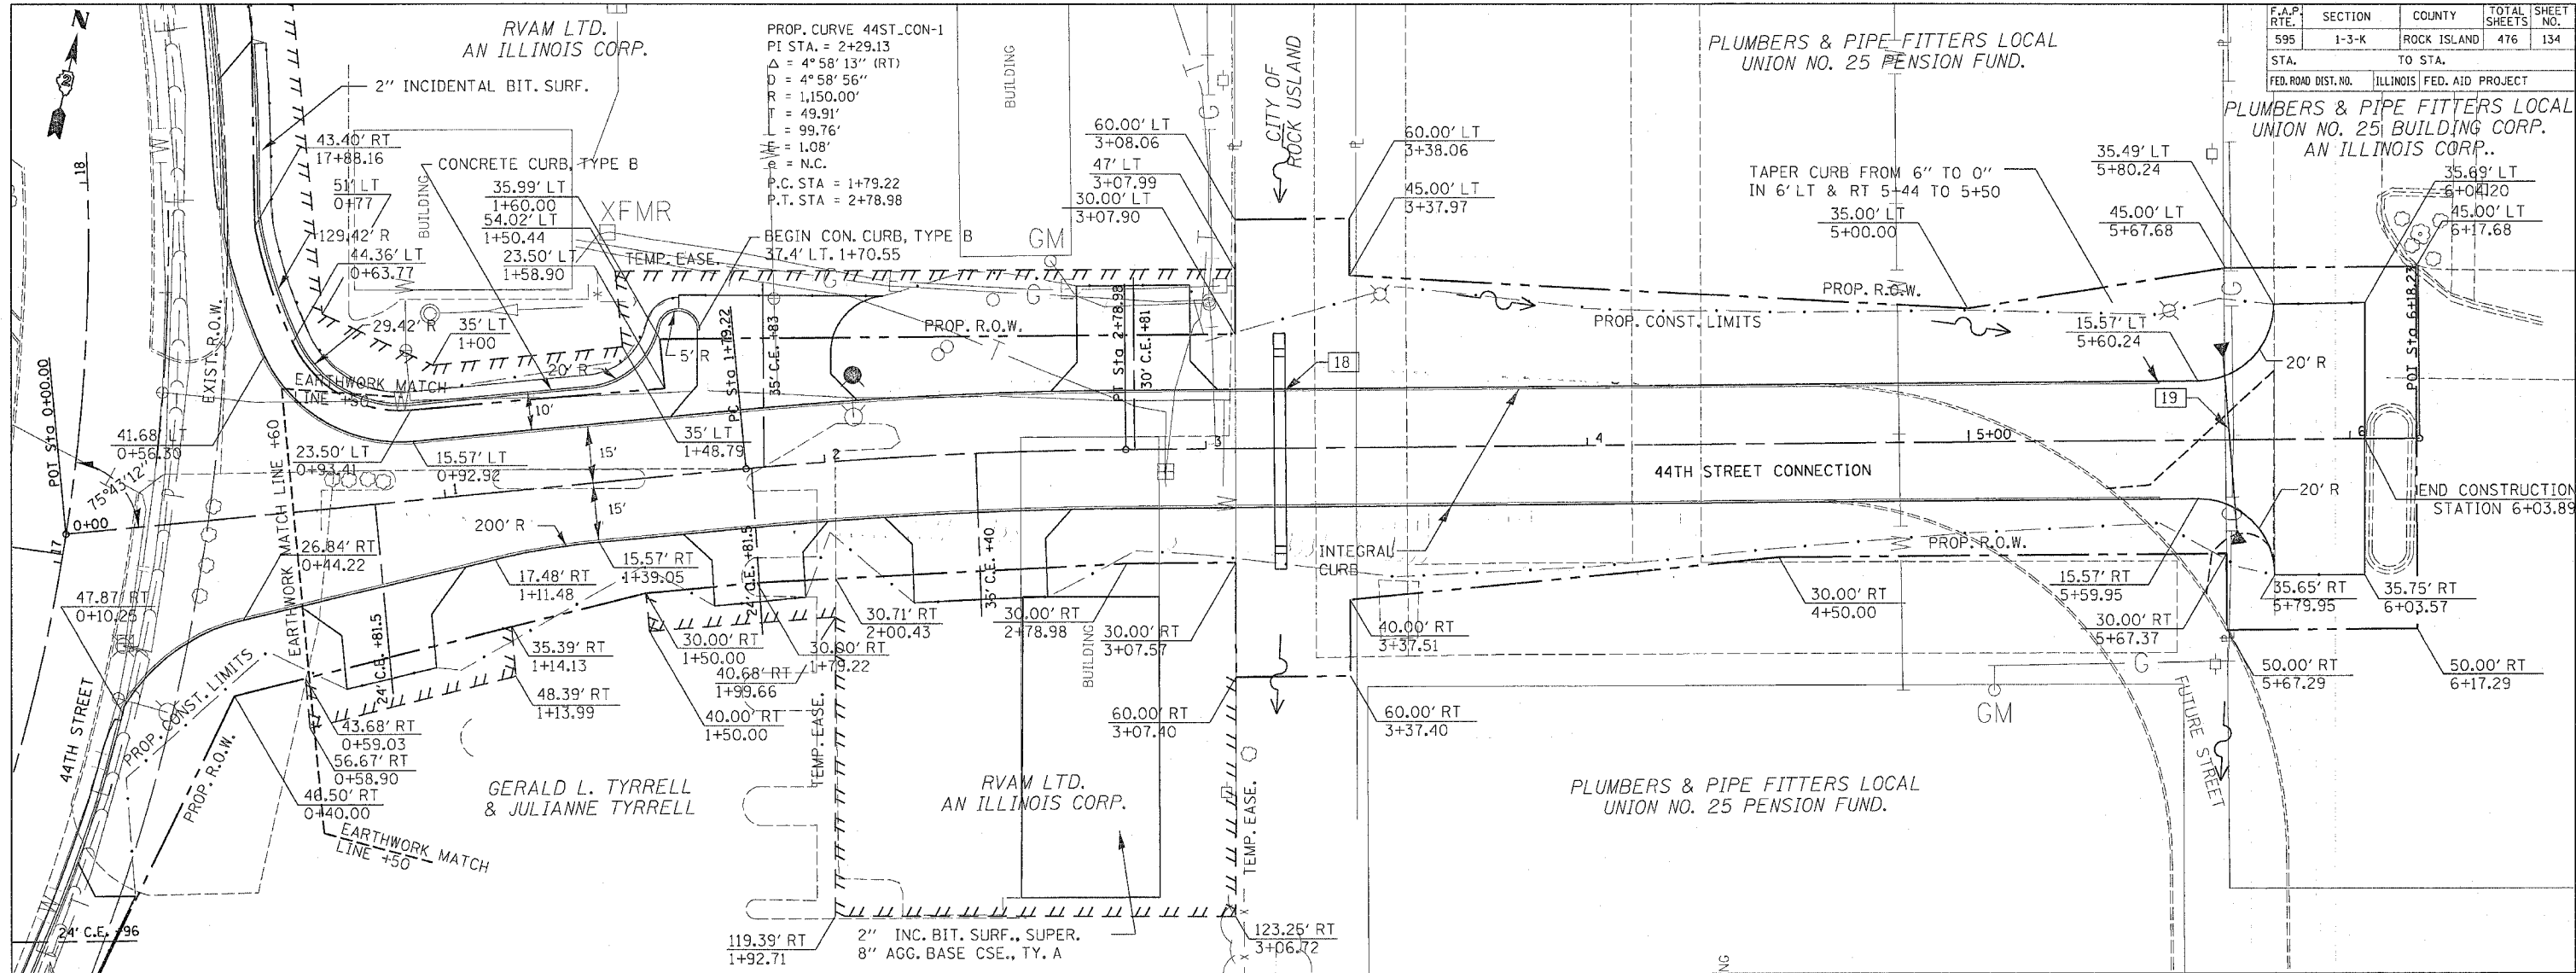

PLAN	DATE
REVISION	
NOTED	
ALIGNED	
CHECKED	
DATE	
BY	
NO.	

PROFILE	DATE
REVISION	
GRADES CHECKED	
NOTED	
ALIGNED	
CHECKED	
DATE	
BY	
NO.	

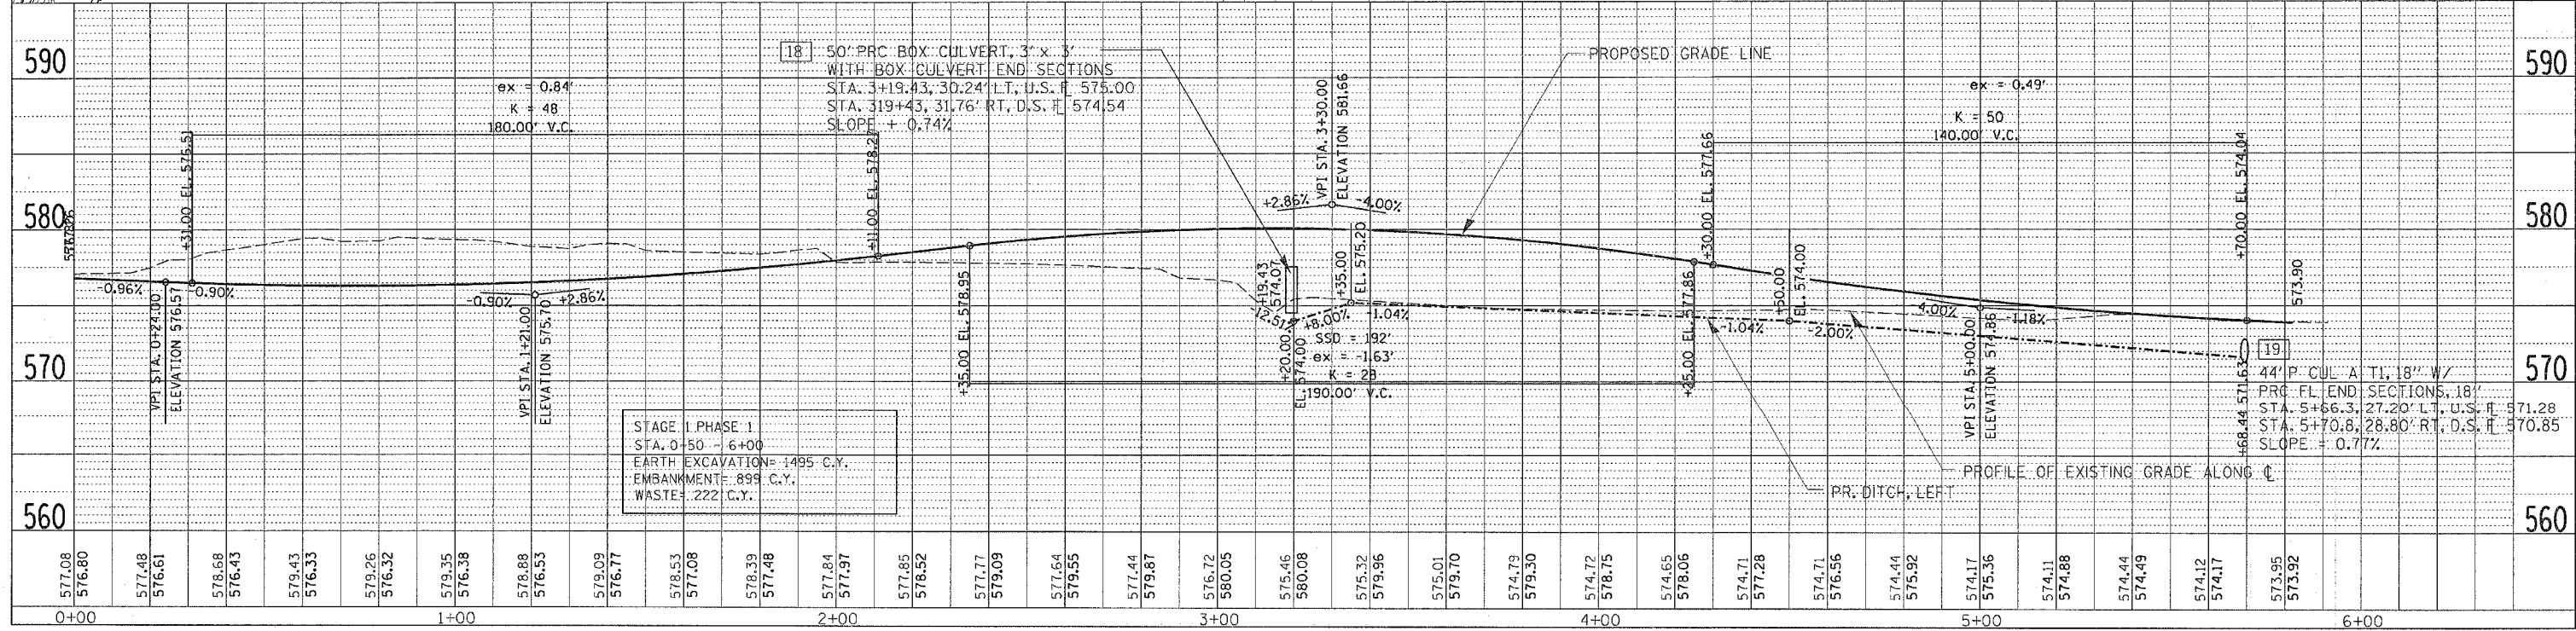

44TH STREET CONNECTOR - STA. 0+00 TO STA. 5+95.39