

F.A.P. RTE.	SECTION	COUNTY	TOTAL SHEETS	SHEET NO.
595	1-3-K	ROCK ISLAND	476	152
STA. 380+00		TO STA. 386+40		
FED. ROAD DIST. NO.		ILLINOIS FED. AID PROJECT		




DATE	BY	DESCRIPTION

SURVEYED
 PLANS CHECKED
 RT. OF WAY CHECKED
 NOTE BOOK NO. _____
 DRAIN NO. _____
 FILE NAME _____

DATE	BY	DESCRIPTION

PROFILE SURVEYED
 PLANS CHECKED
 B.M. NOTED
 STRUCTURE NOTATION OK'D
 NOTE BOOK NO. _____
 PROFILE NO. _____

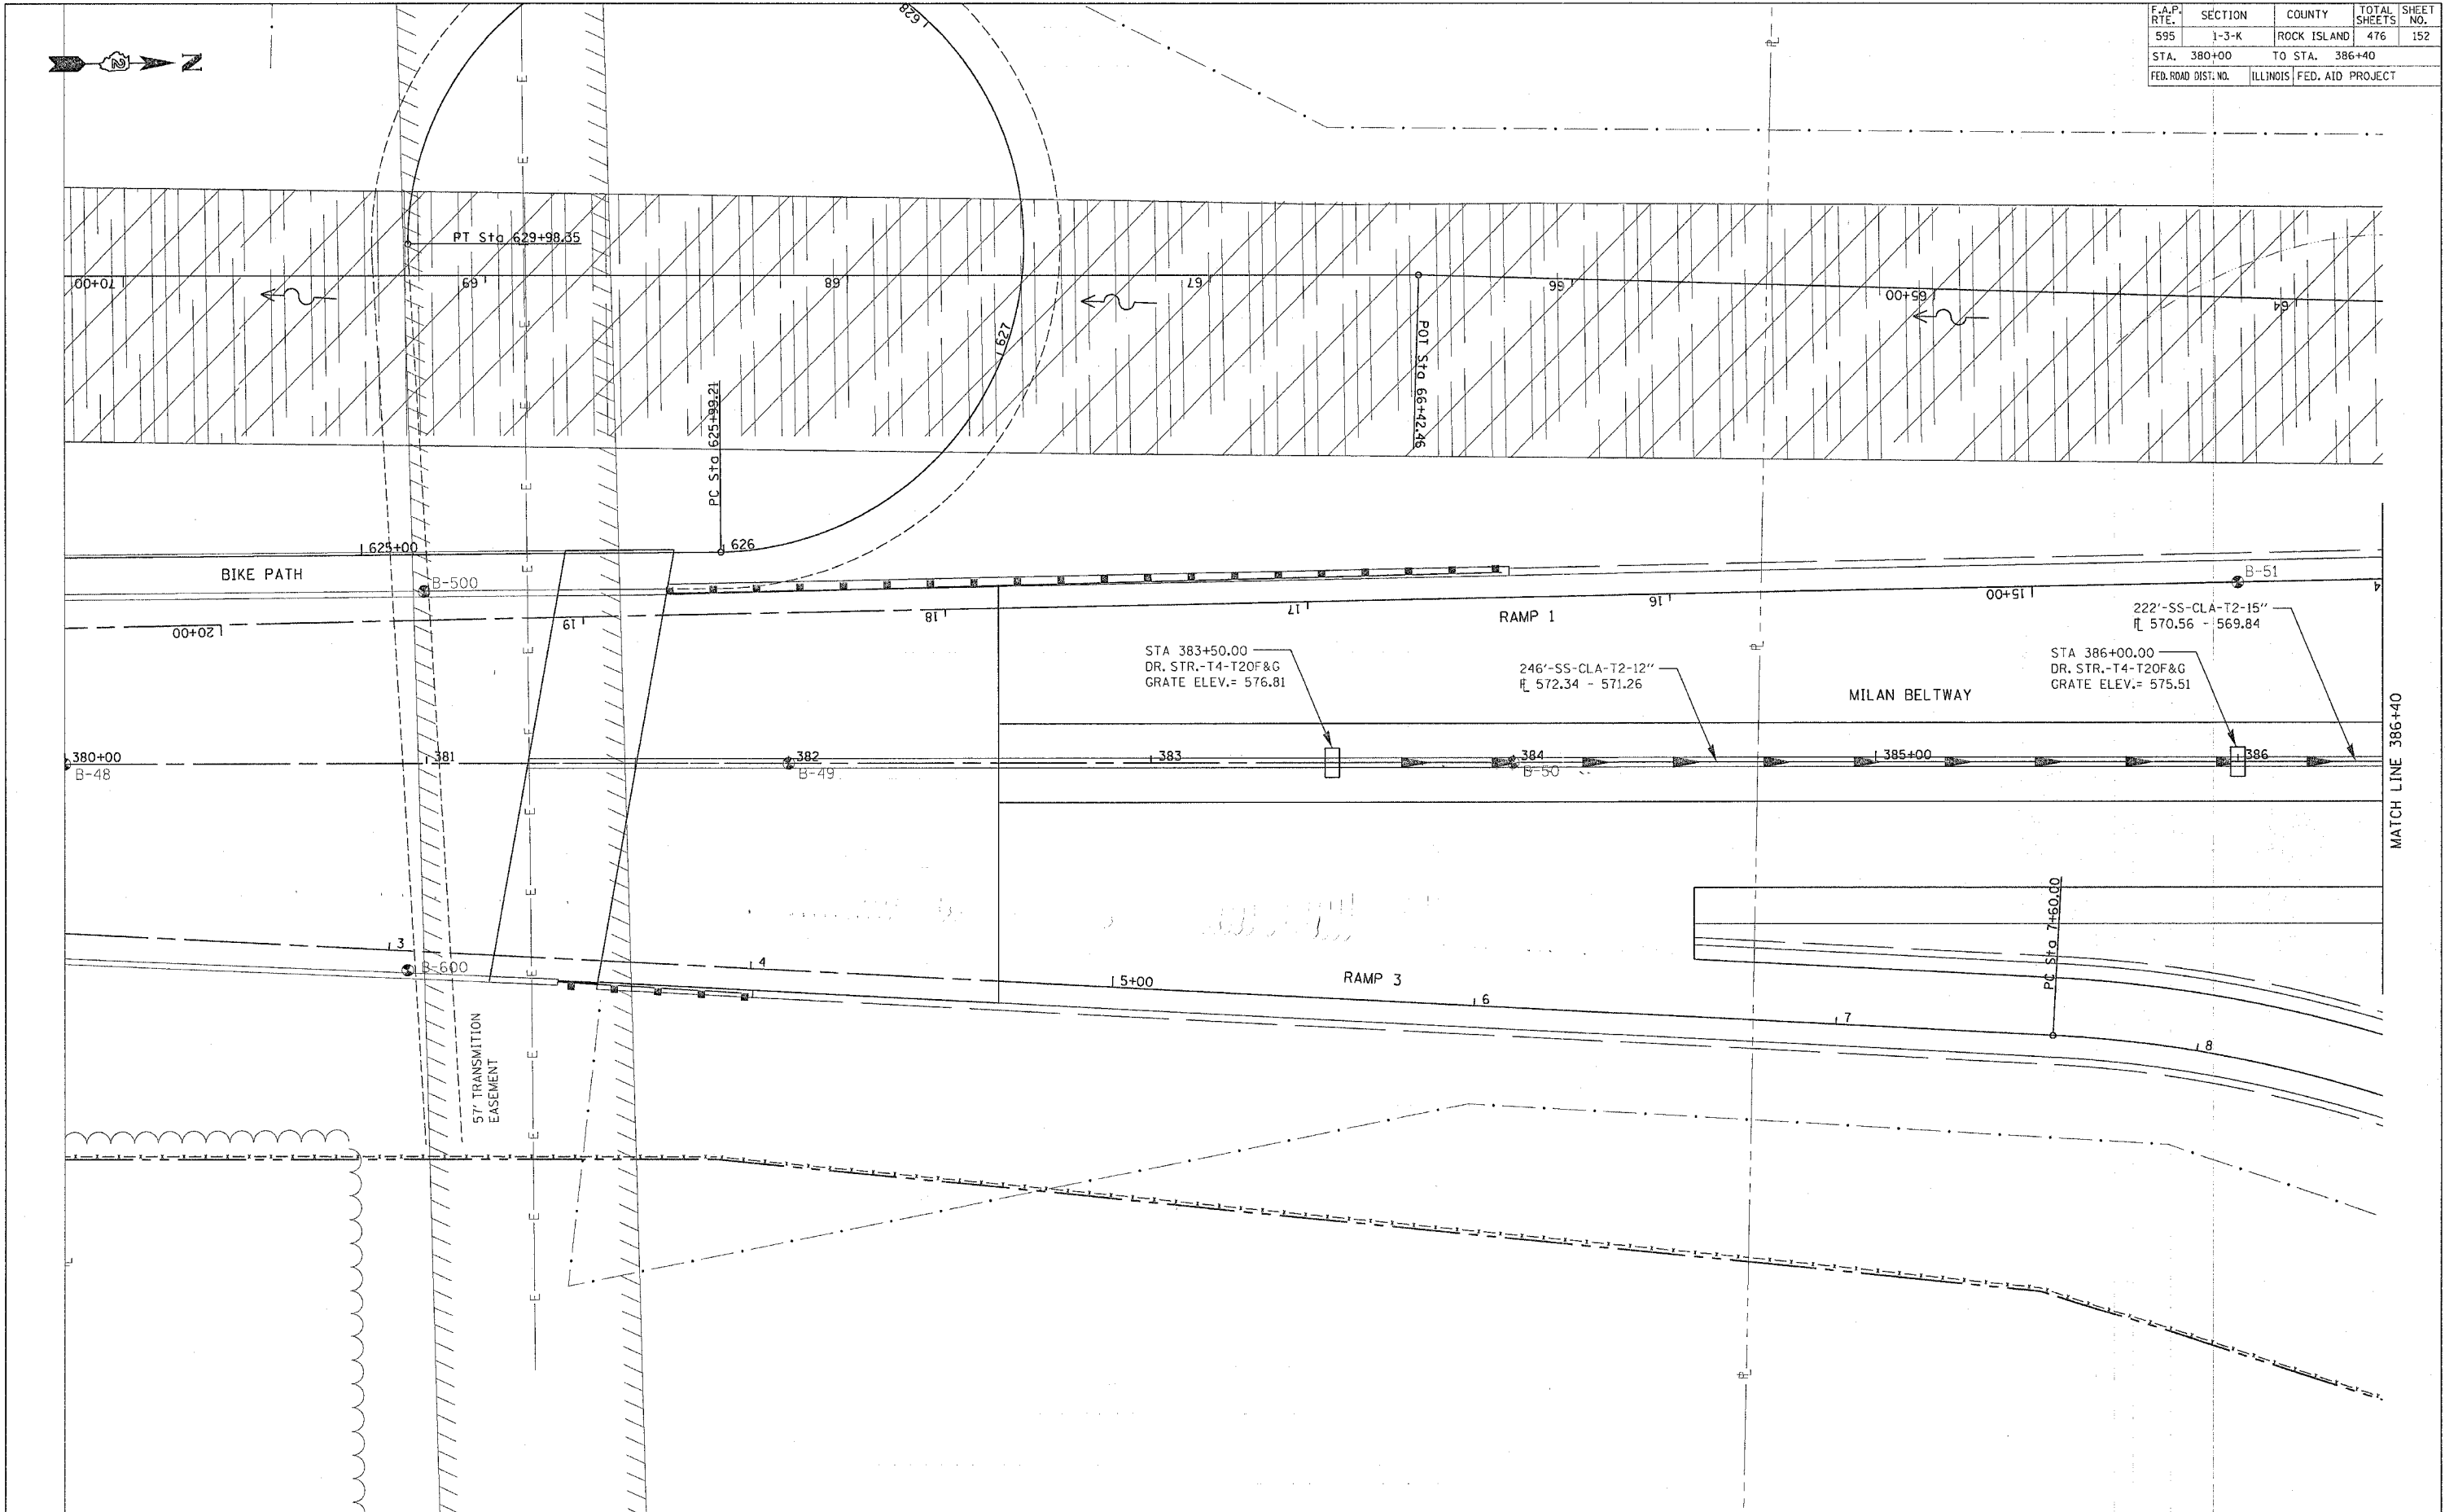

MILAN BELTWAY DRAINAGE DETAILS - STA. 380+00 TO 386+40