

F.A.P. RTE.	SECTION	COUNTY	TOTAL SHEETS	SHEET NO.
595	1-3-K	ROCK ISLAND	476	156
STA. 399+20		TO STA. 405+60		
FED. ROAD DIST. NO.		ILLINOIS	FED. AID PROJECT	

DRAIN


DATE	BY	SURVEYED	DESIGNED	CHECKED

NOTE BOOK NO. _____
 FILE NAME _____

PROFILE

DATE	BY	SURVEYED	DESIGNED	CHECKED

NOTE BOOK NO. _____
 STRUCTURE NOTATIONS: _____

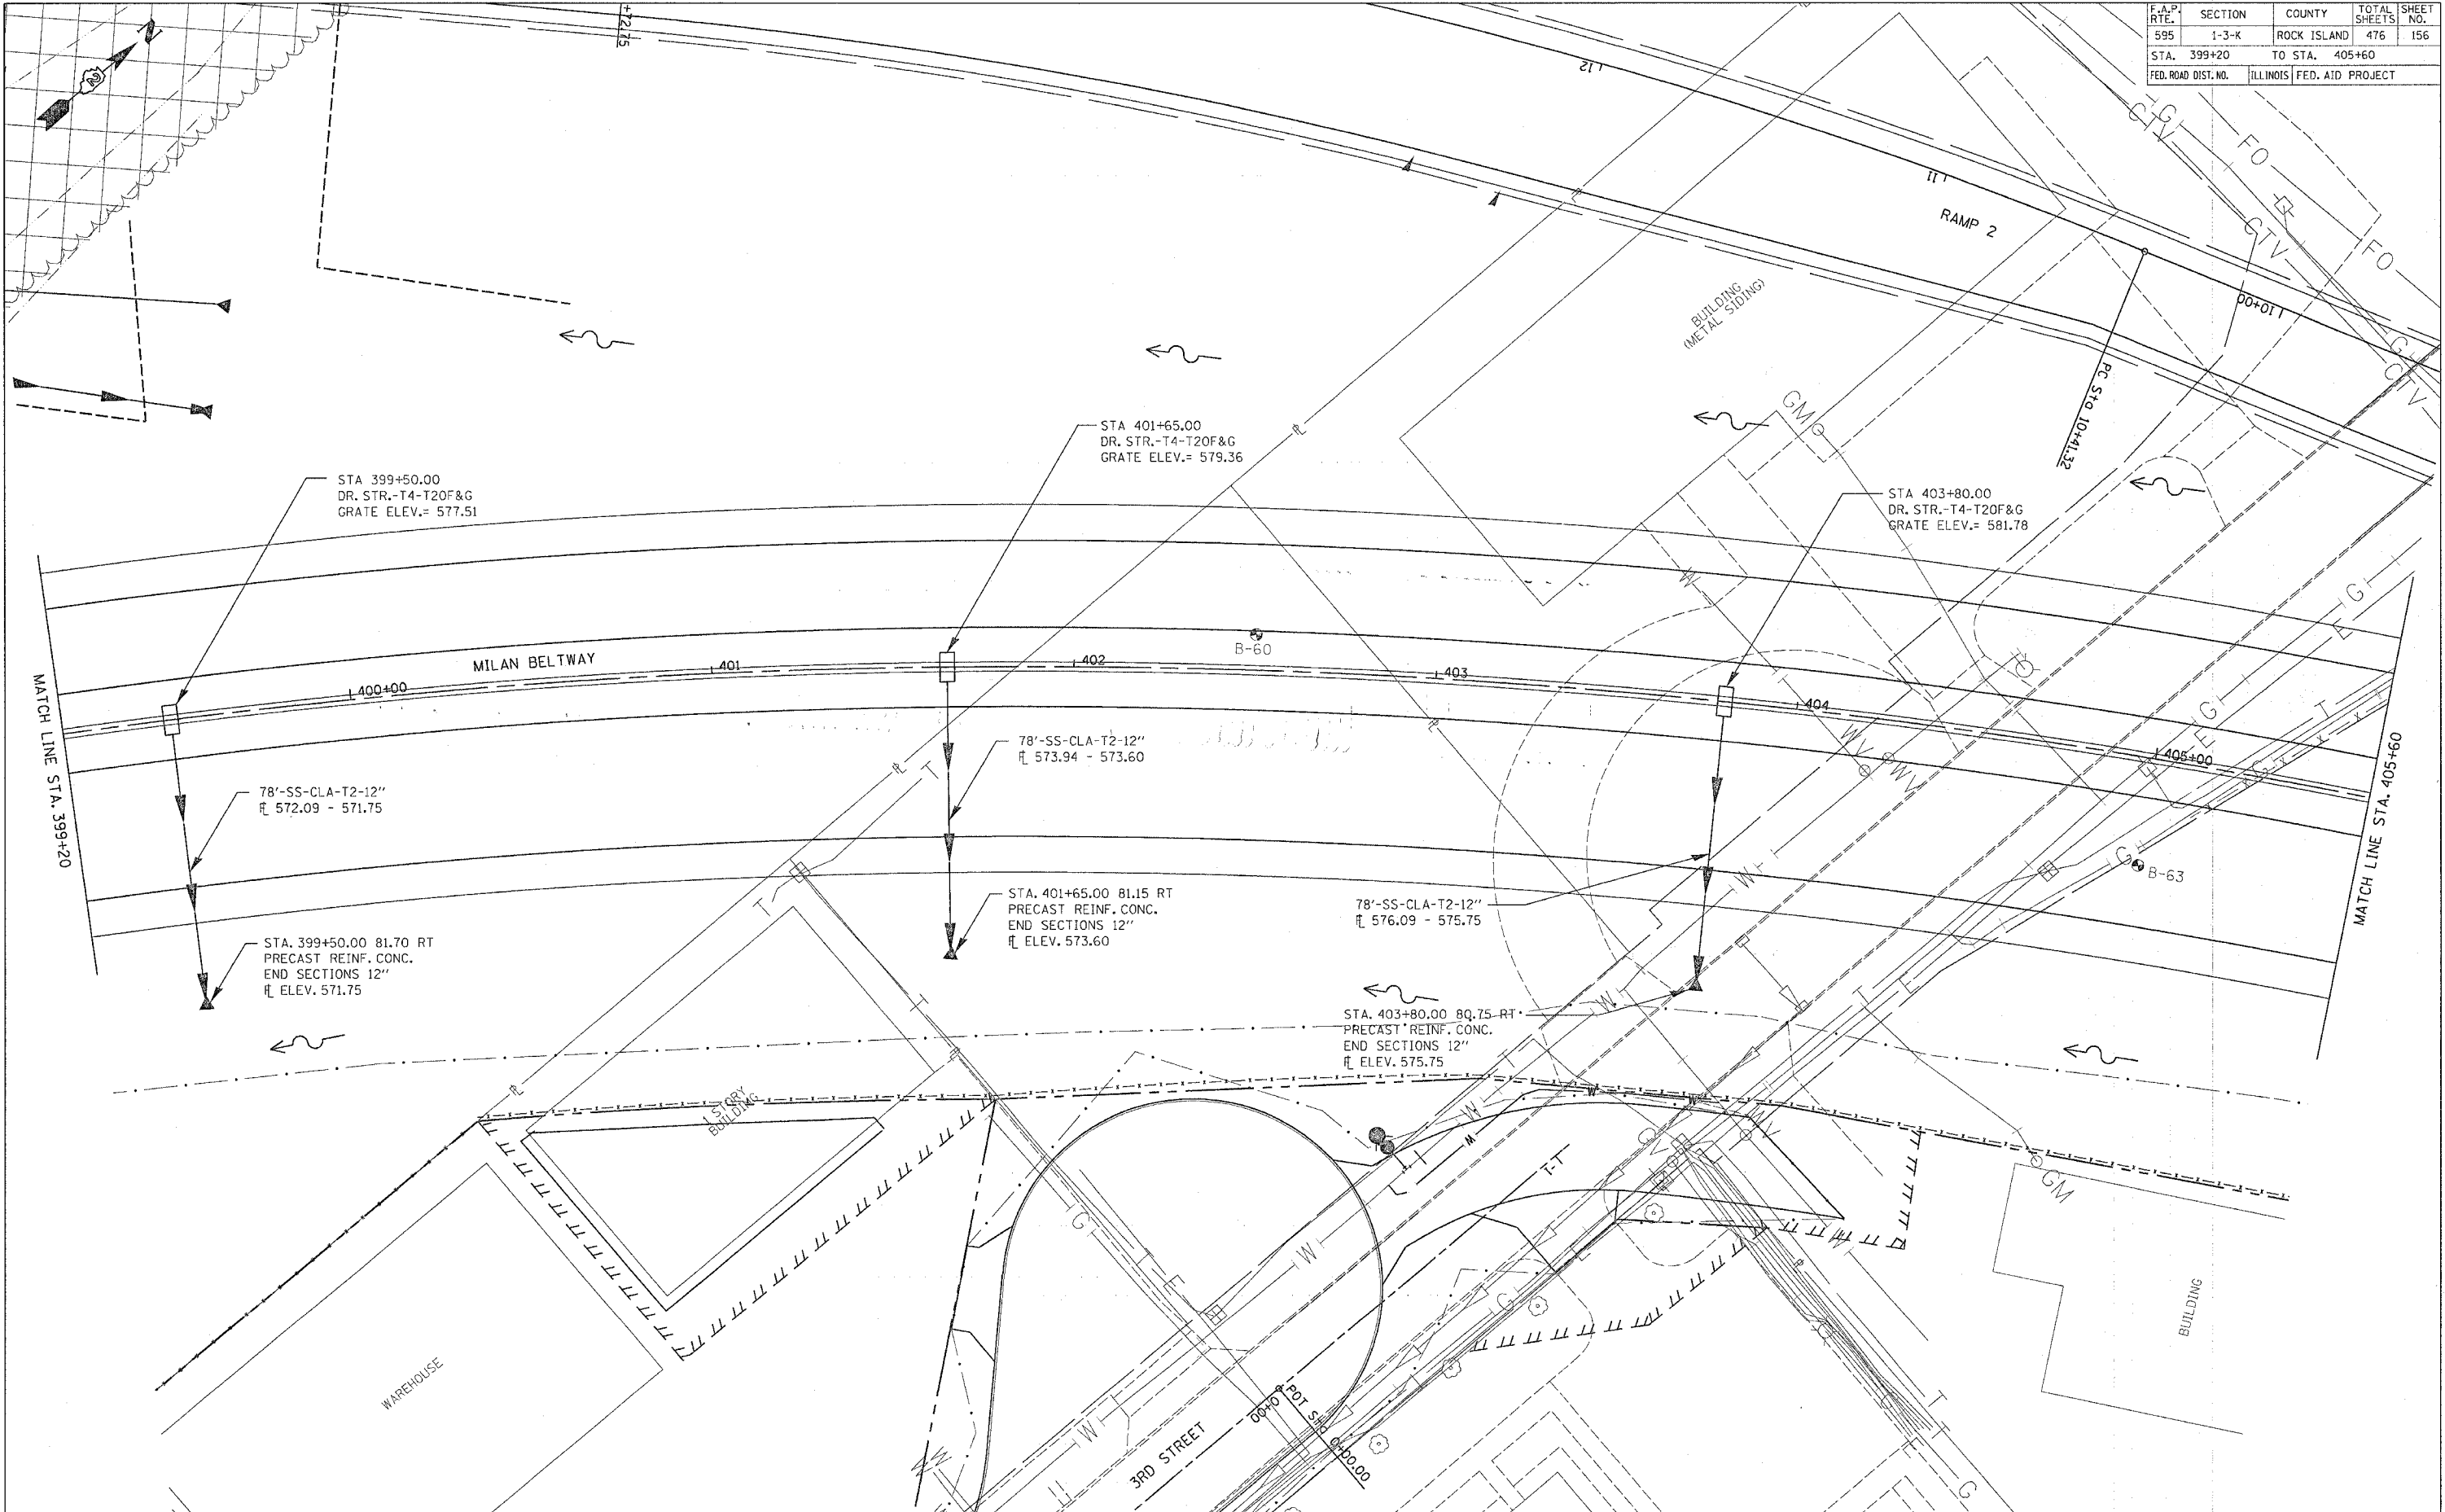

MILAN BELTWAY DRAINAGE DETAILS - STA. 399+20 TO 405+60