



F.A.P. RTE.	SECTION	COUNTY	TOTAL SHEETS	SHEET NO.
595	1-3-K	ROCK ISLAND	476	173
STA.		TO STA.		
FED. ROAD DIST. NO.		ILLINOIS	FED. AID PROJECT	

PLAN	SURVEYED	DATE
NO. _____	BY _____	_____
NOTE BOOK	FILED	
NO. _____	NO. _____	
ADD FILE NAME		

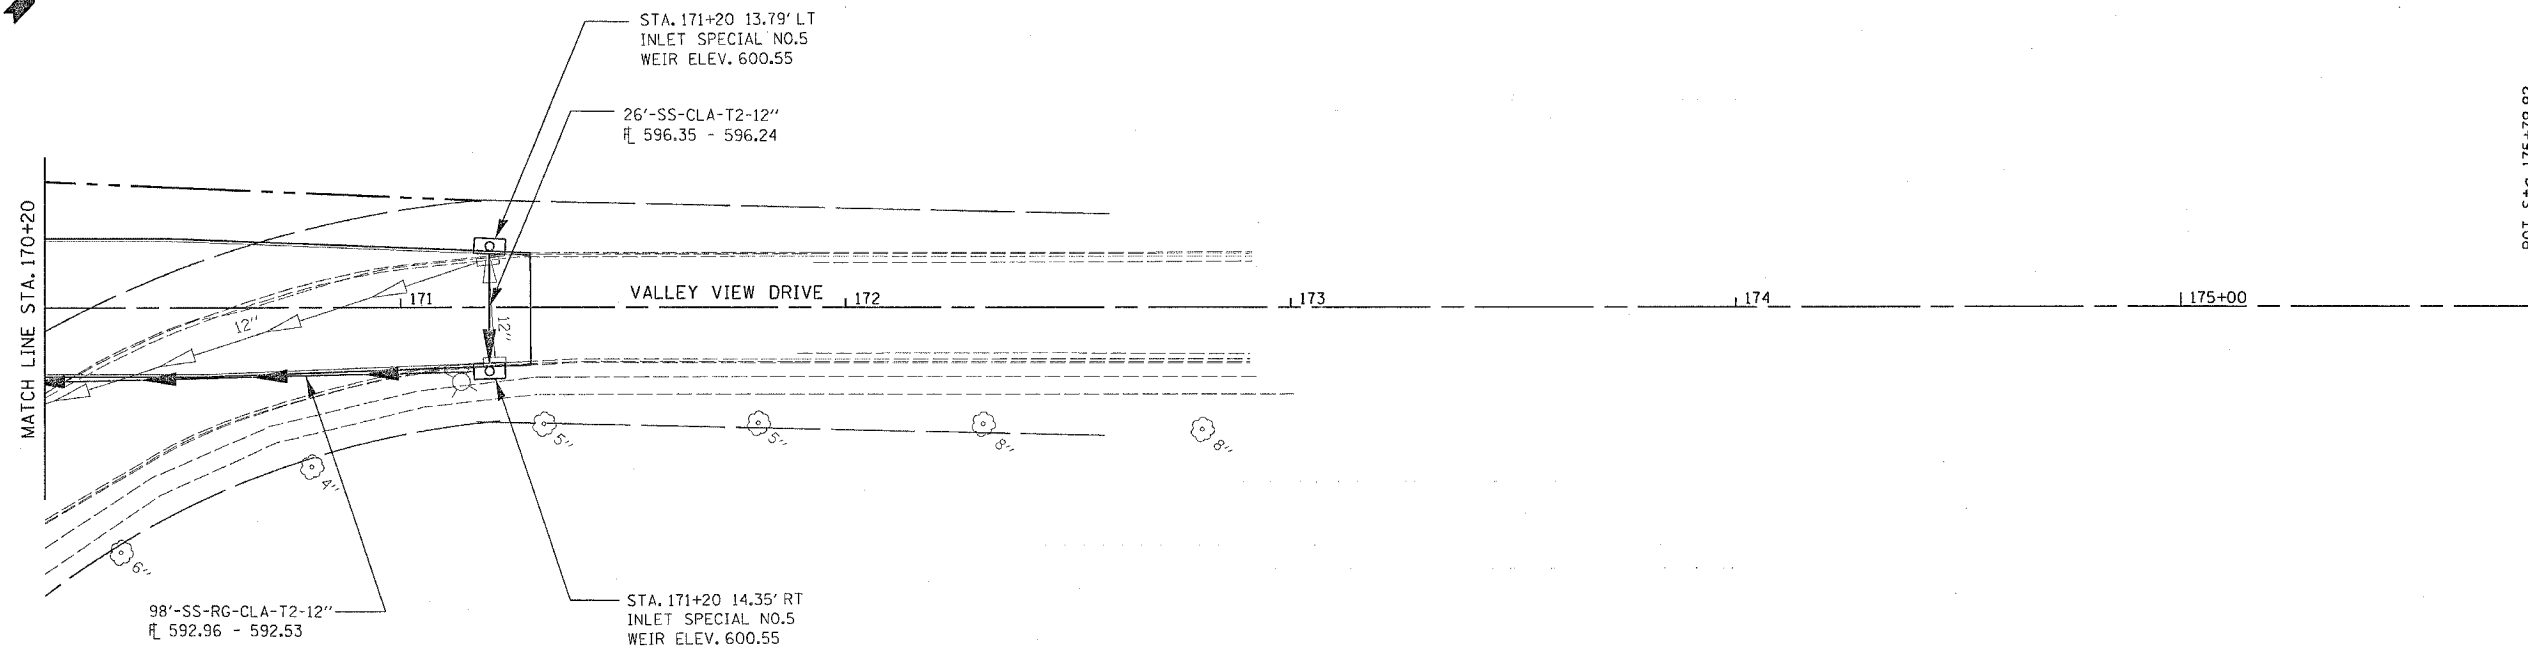

PROFILE	SURVEYED	DATE
NO. _____	BY _____	_____
NOTE BOOK	FILED	
NO. _____	NO. _____	
STRUCTURE NOTATING CHRD		

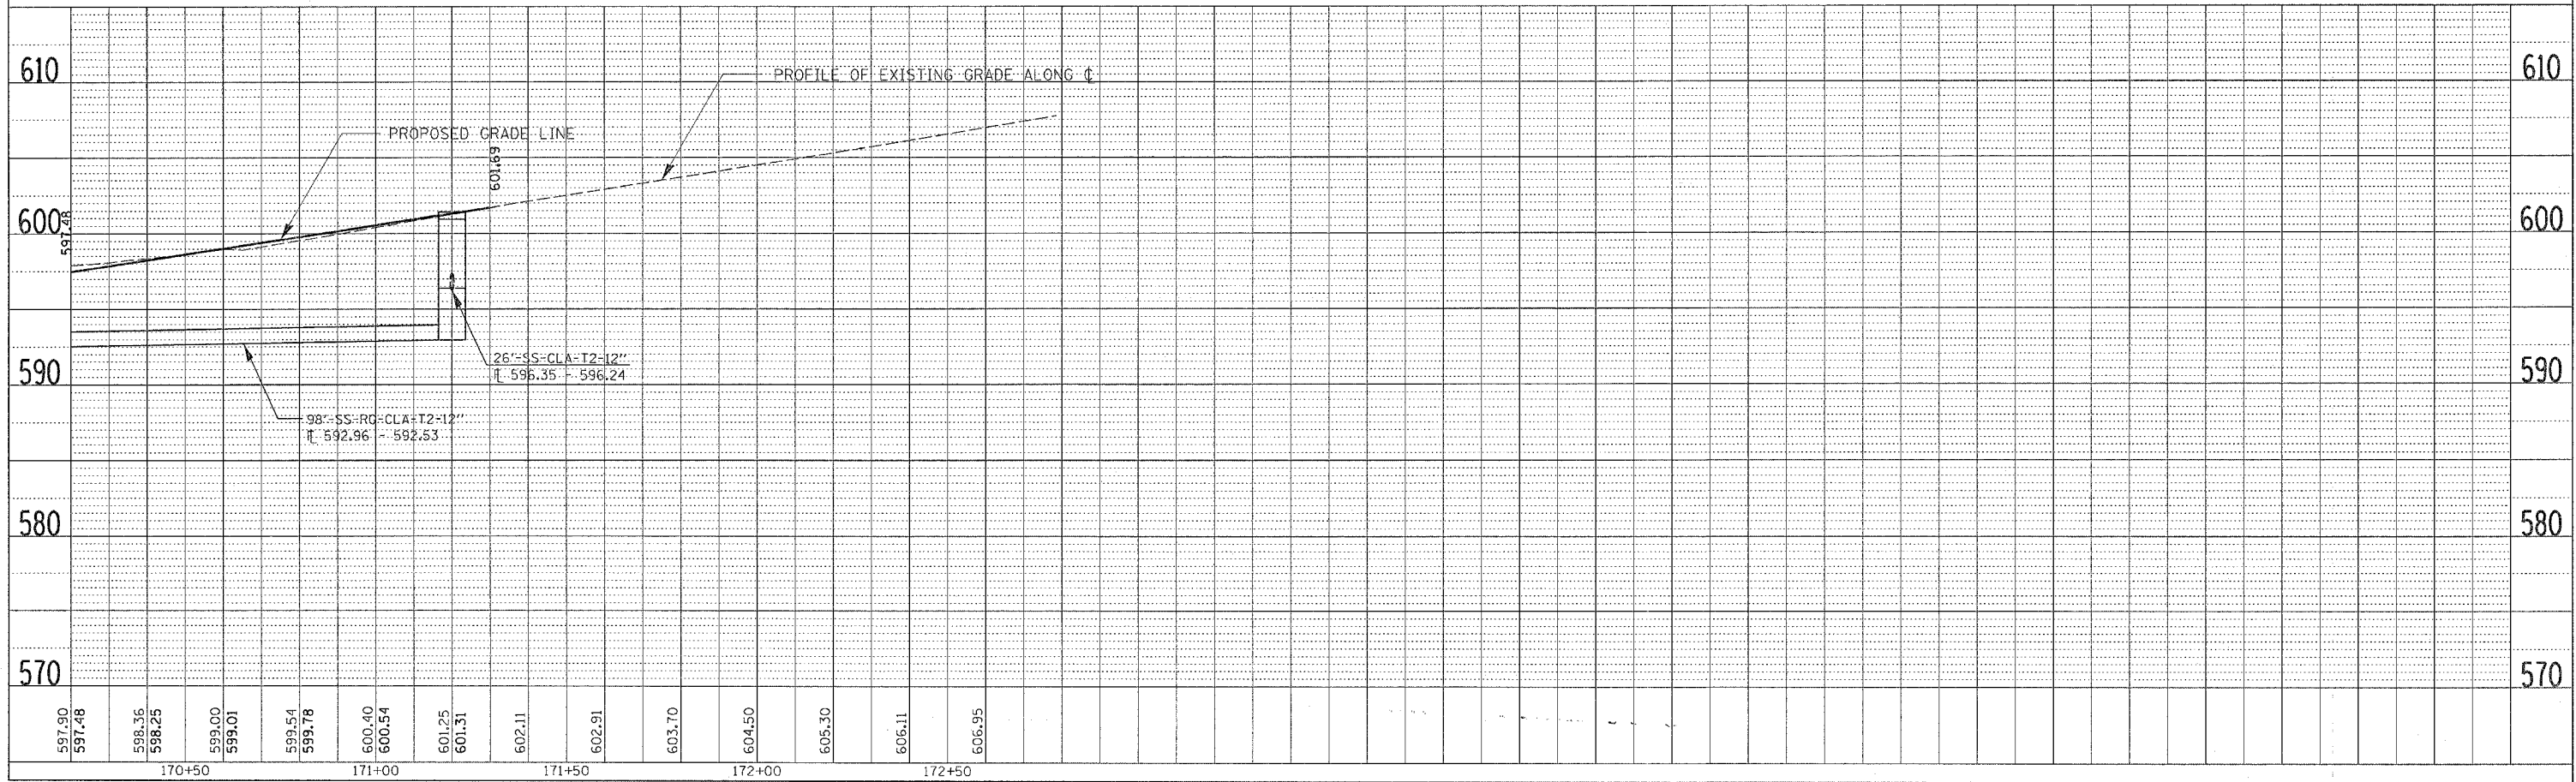

VALLEY VIEW DRIVE DRAINAGE DETAILS - STA. 170+20 TO STA. 171+29.20